

A

B

B

C


C

C

D

E

F

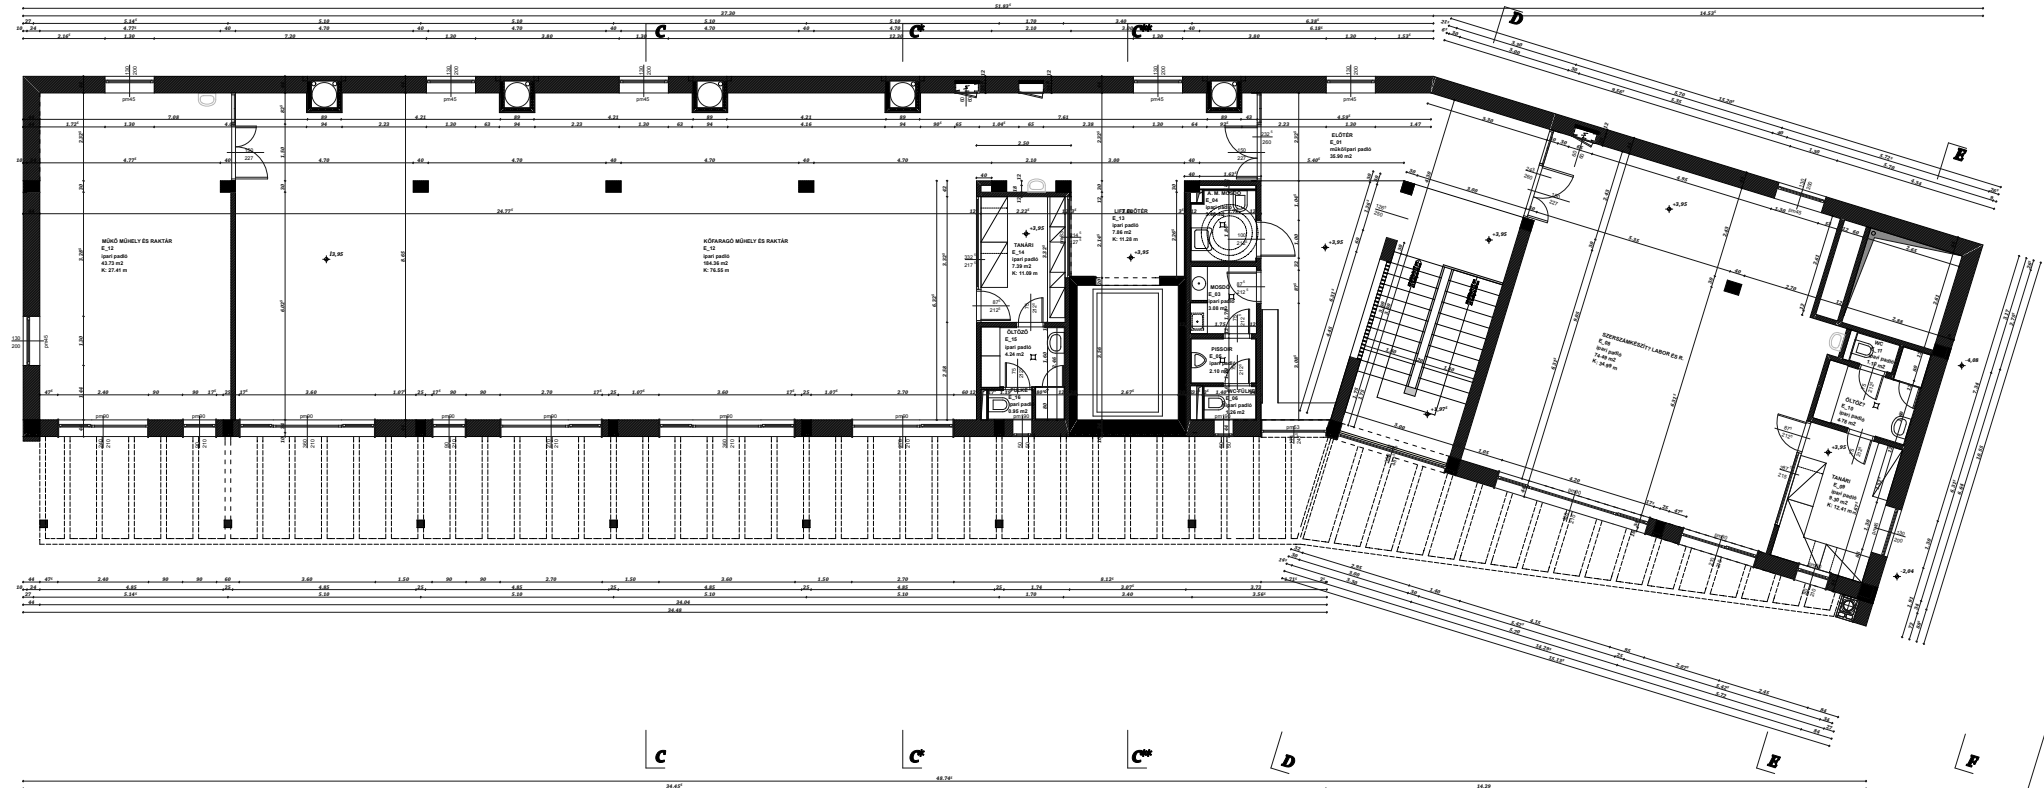

B

B

C

C

C

D

E

F

34.42'

48.20'

14.59'