


J-J metszet M 1:100



K-K metszet M 1:100

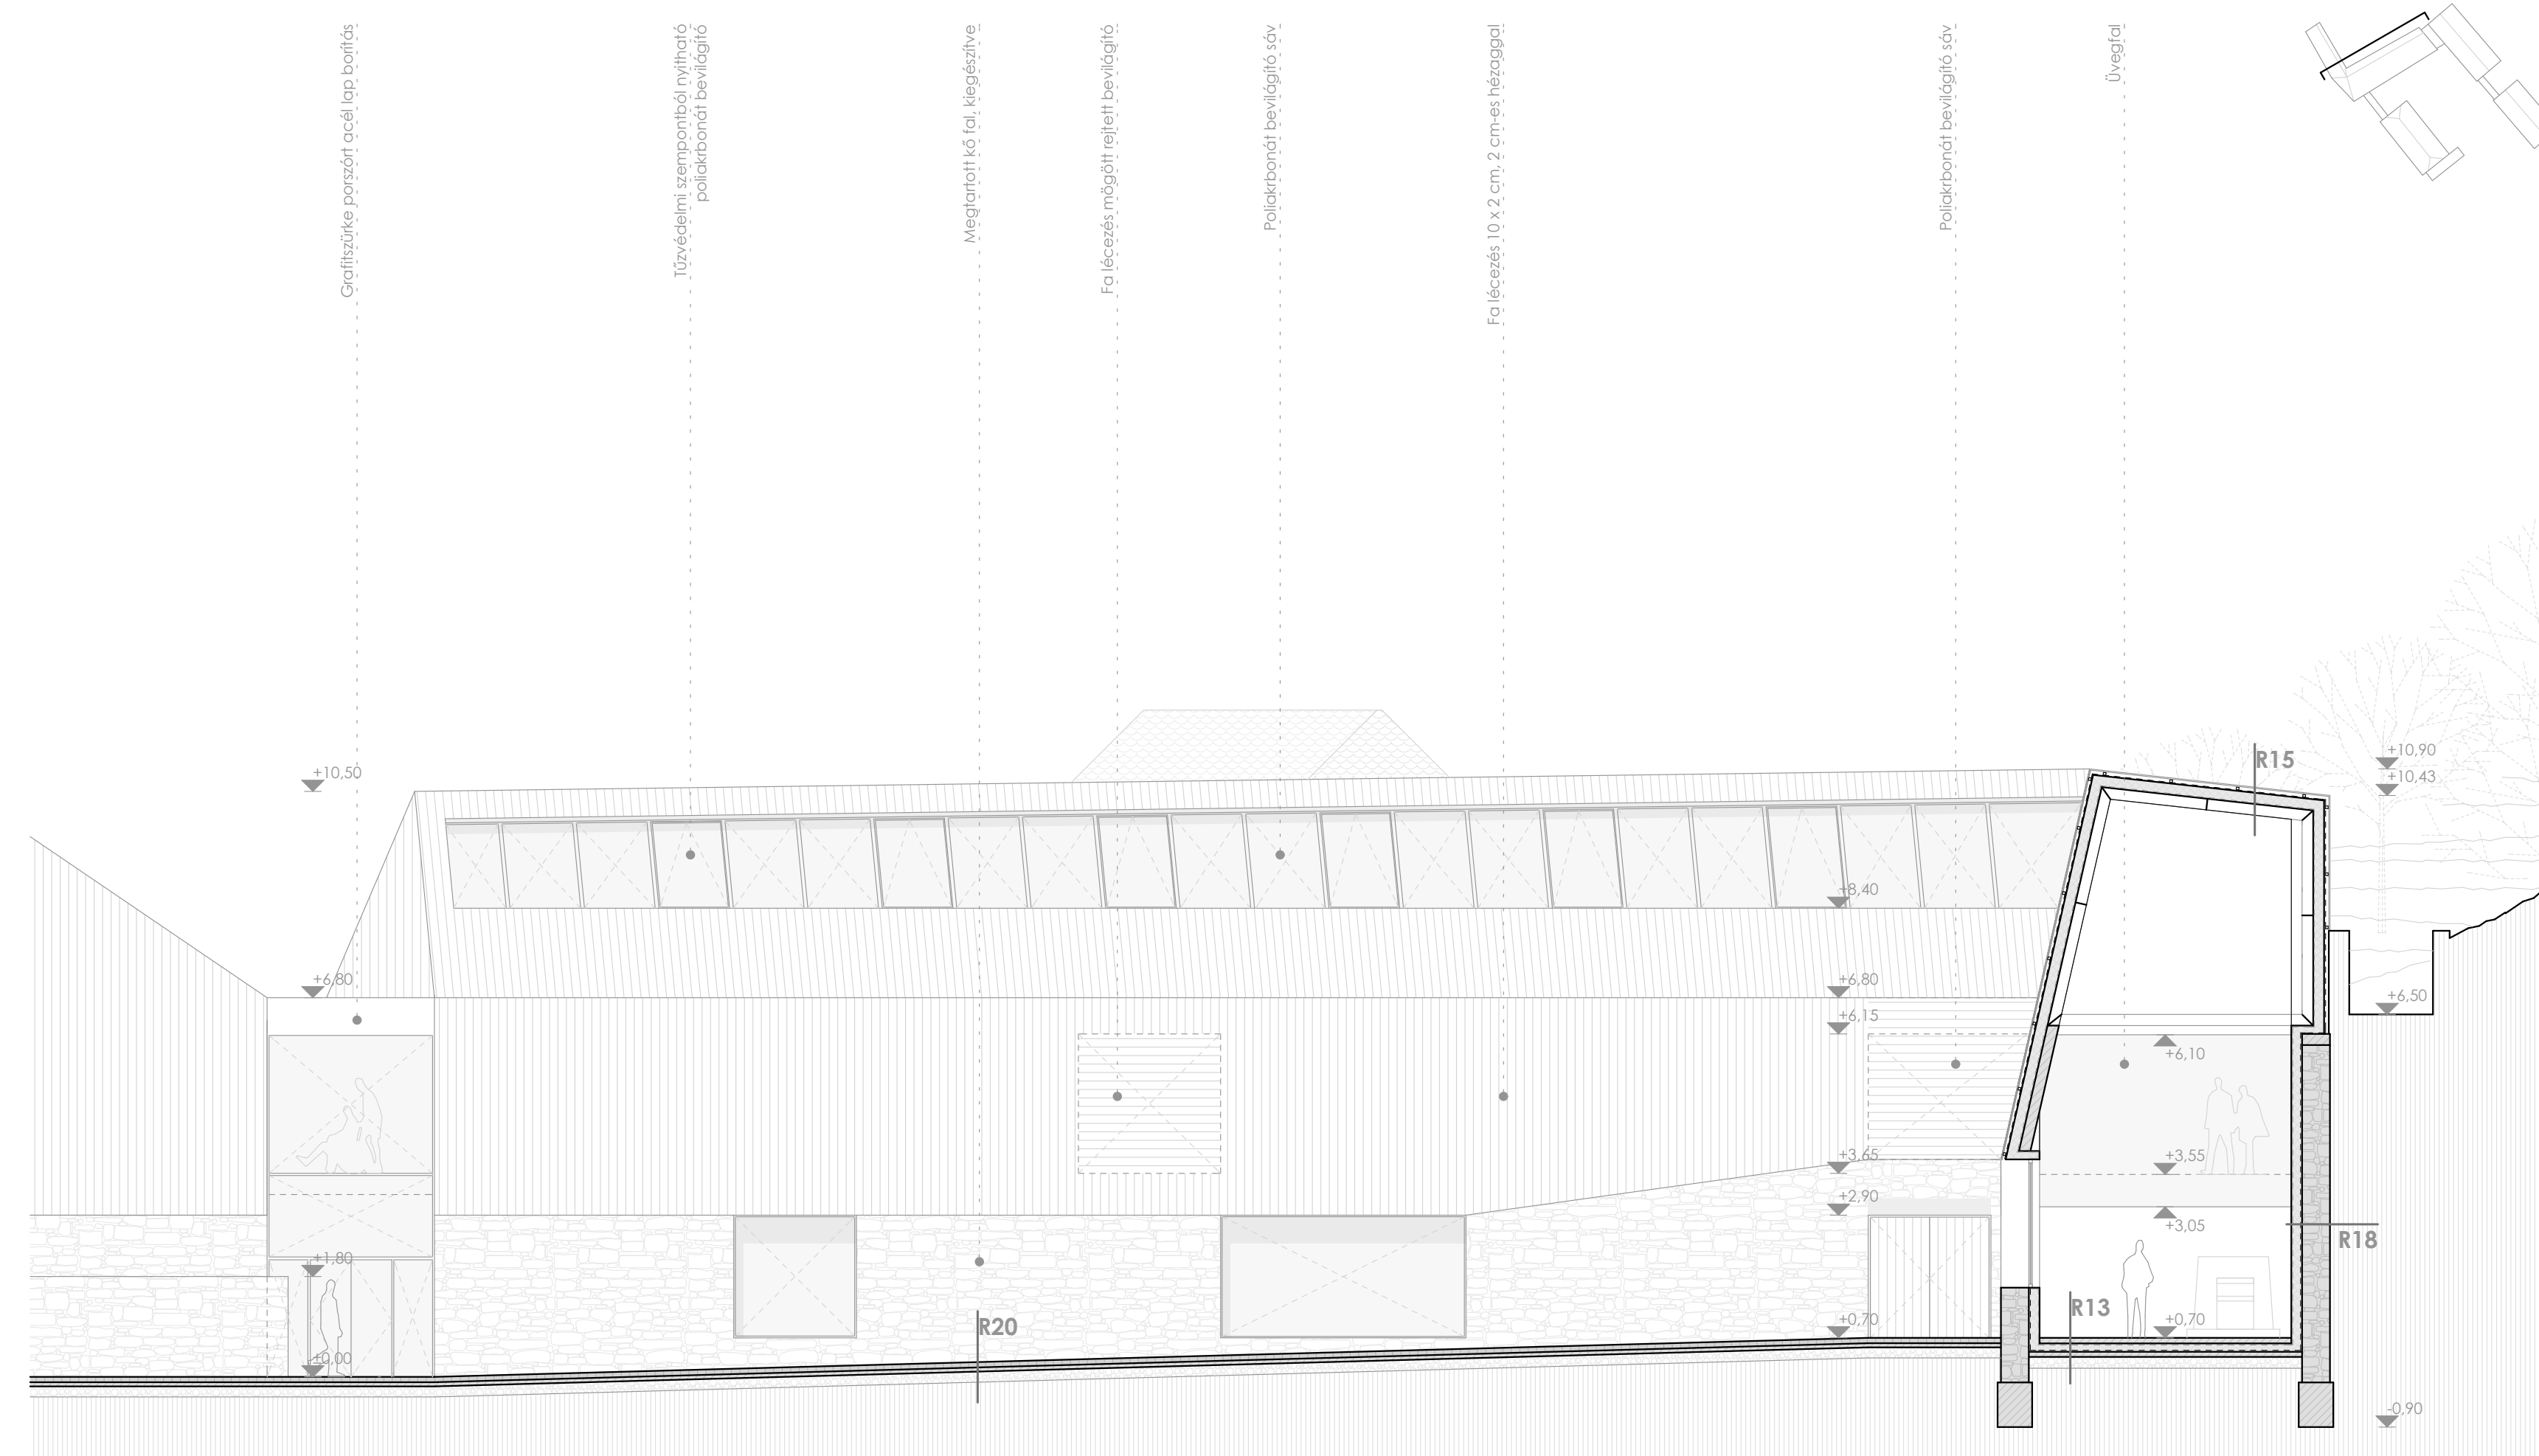