




P-P metszet M 1:100

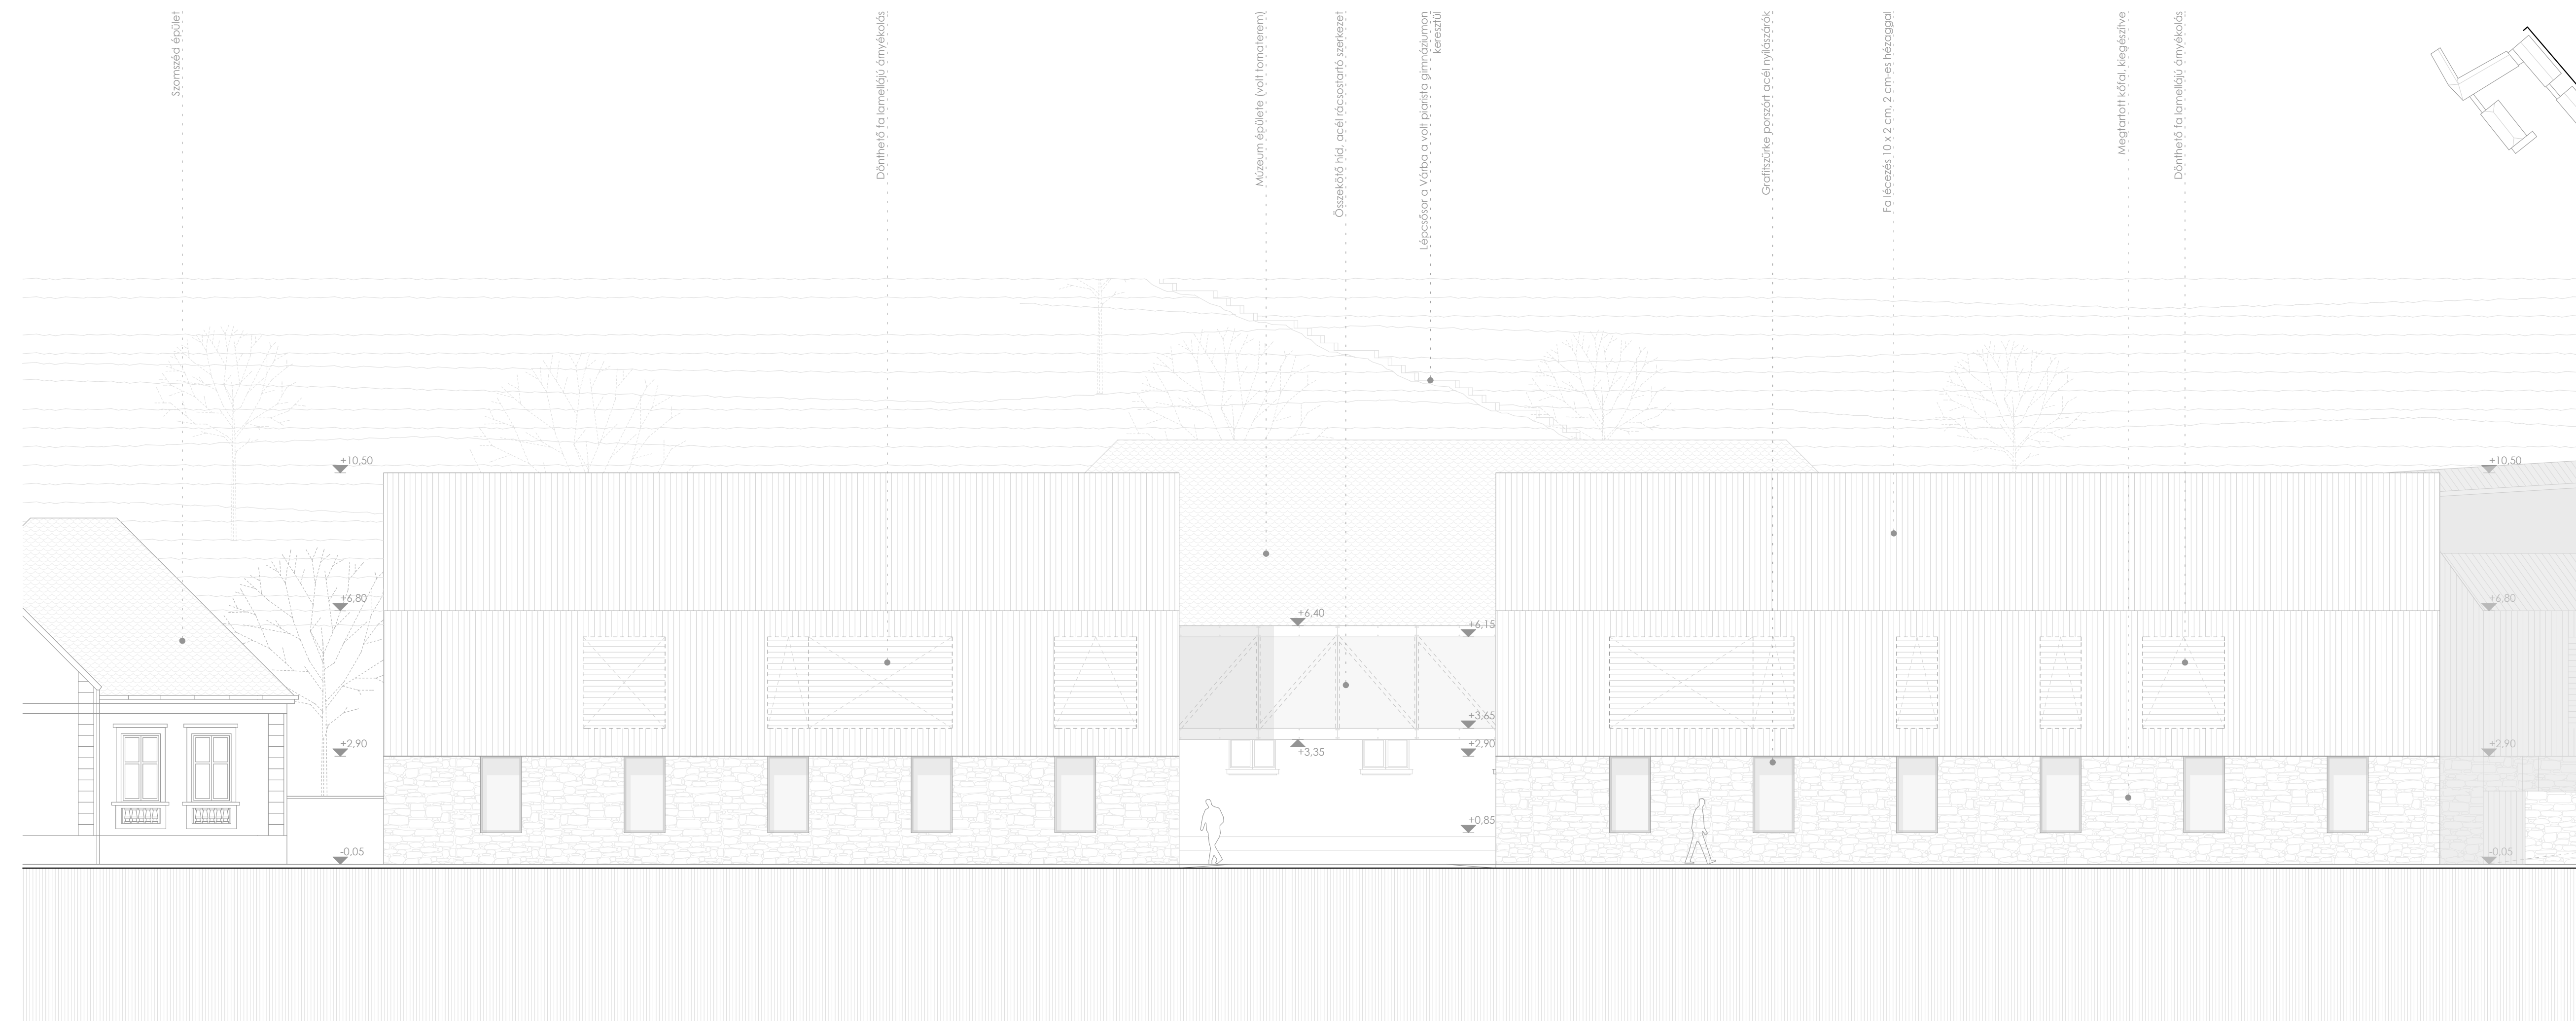

Q-Q metszet M 1:100

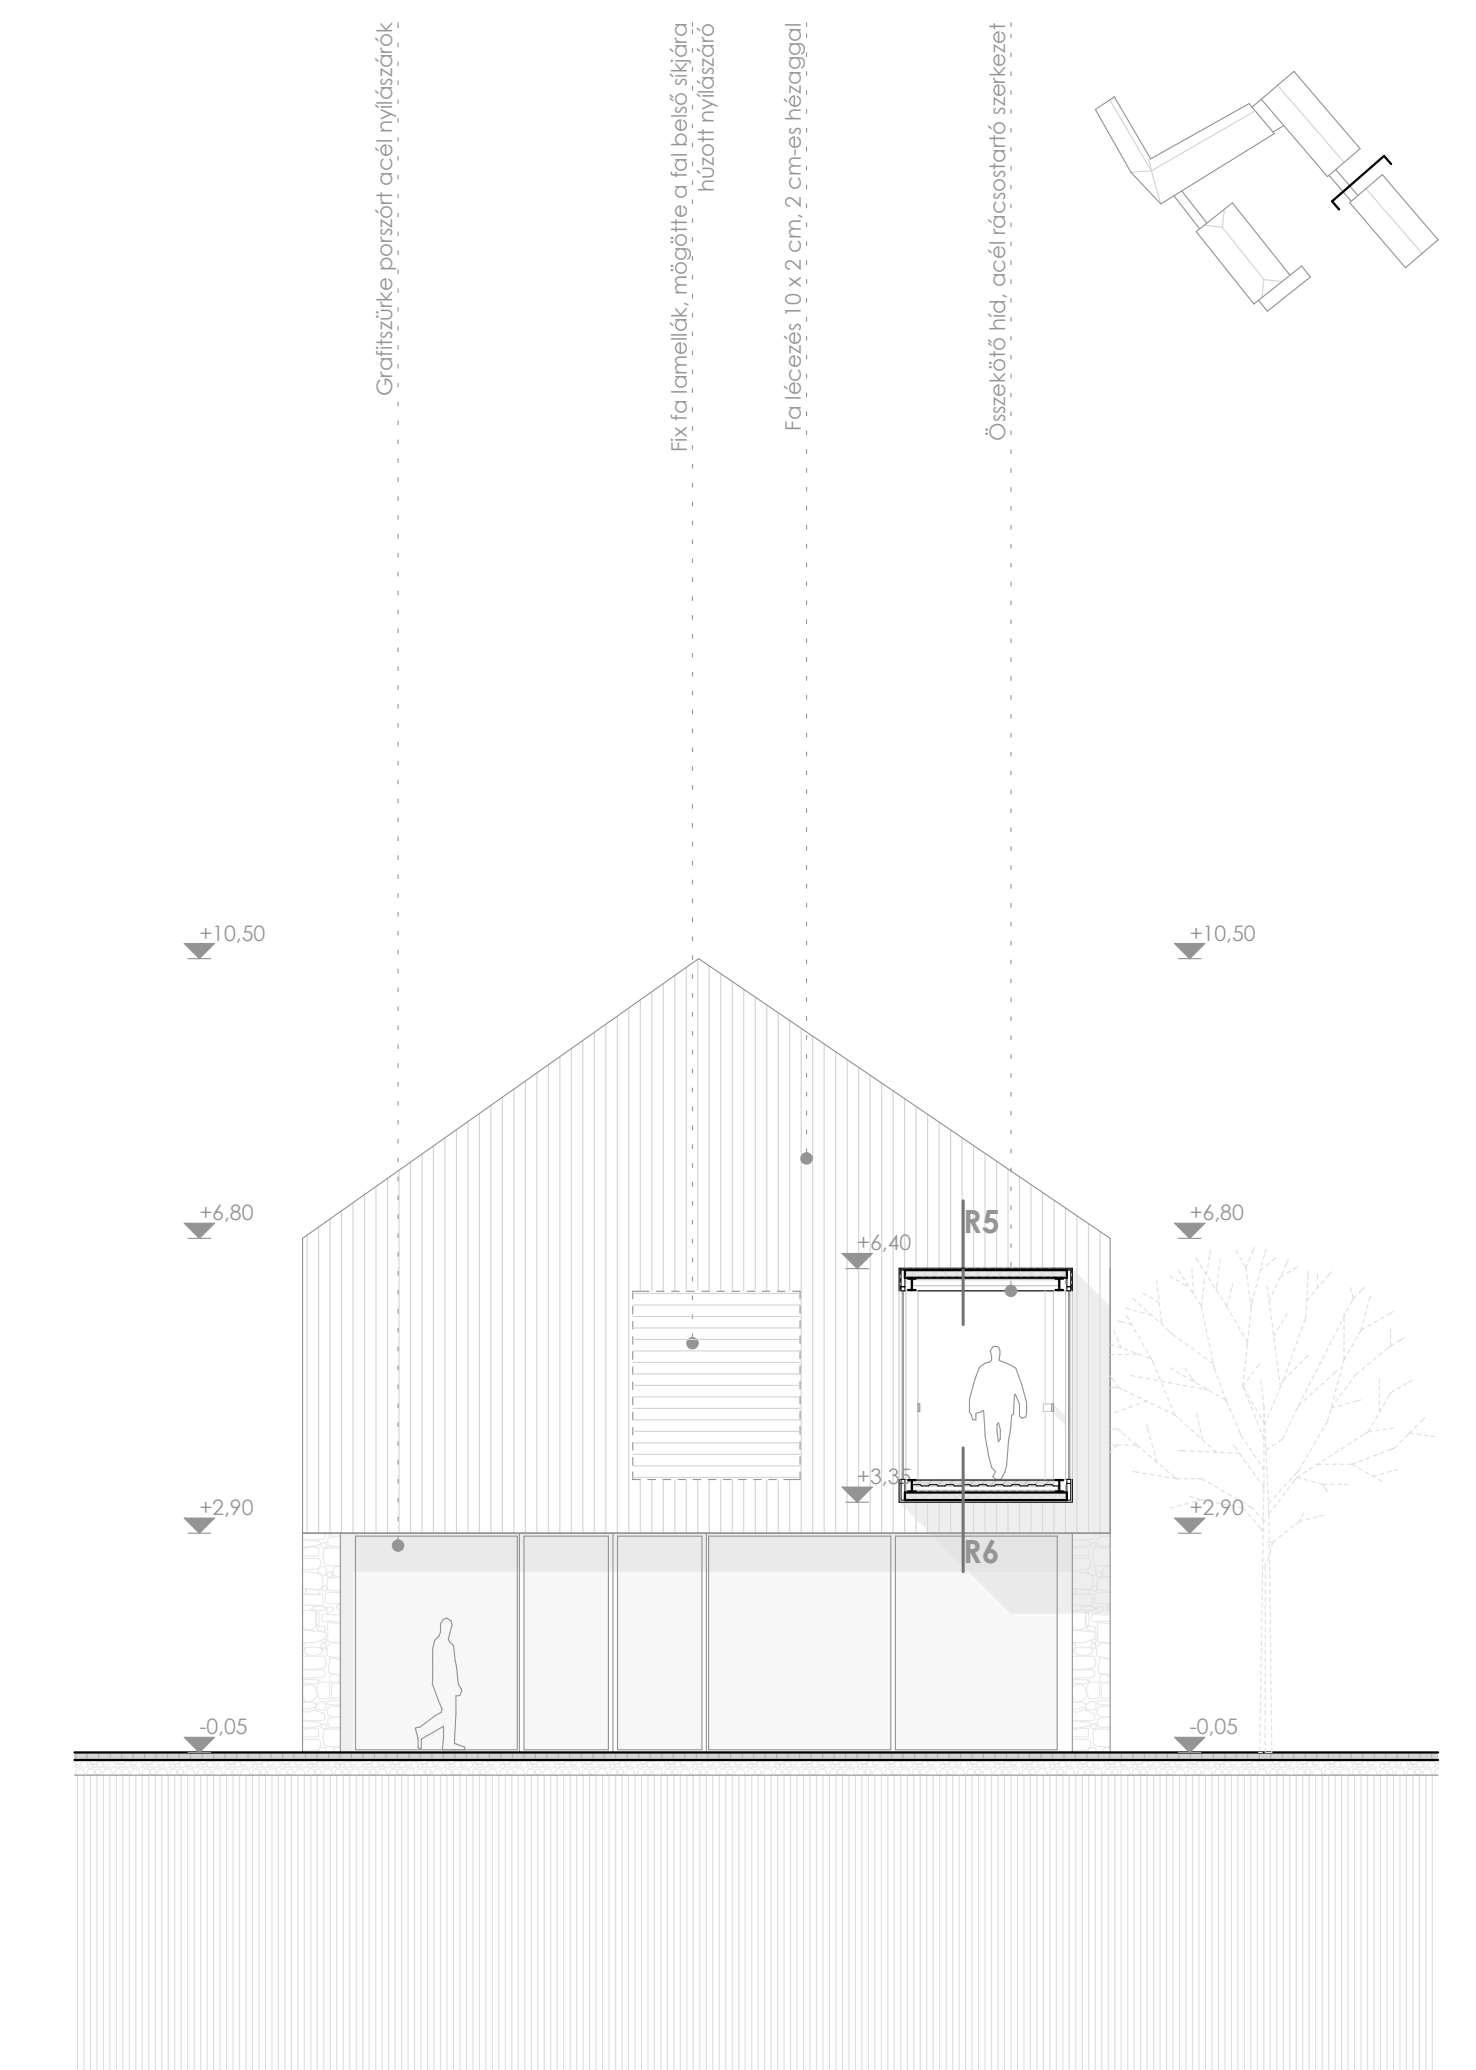

R-R metszet M 1:100

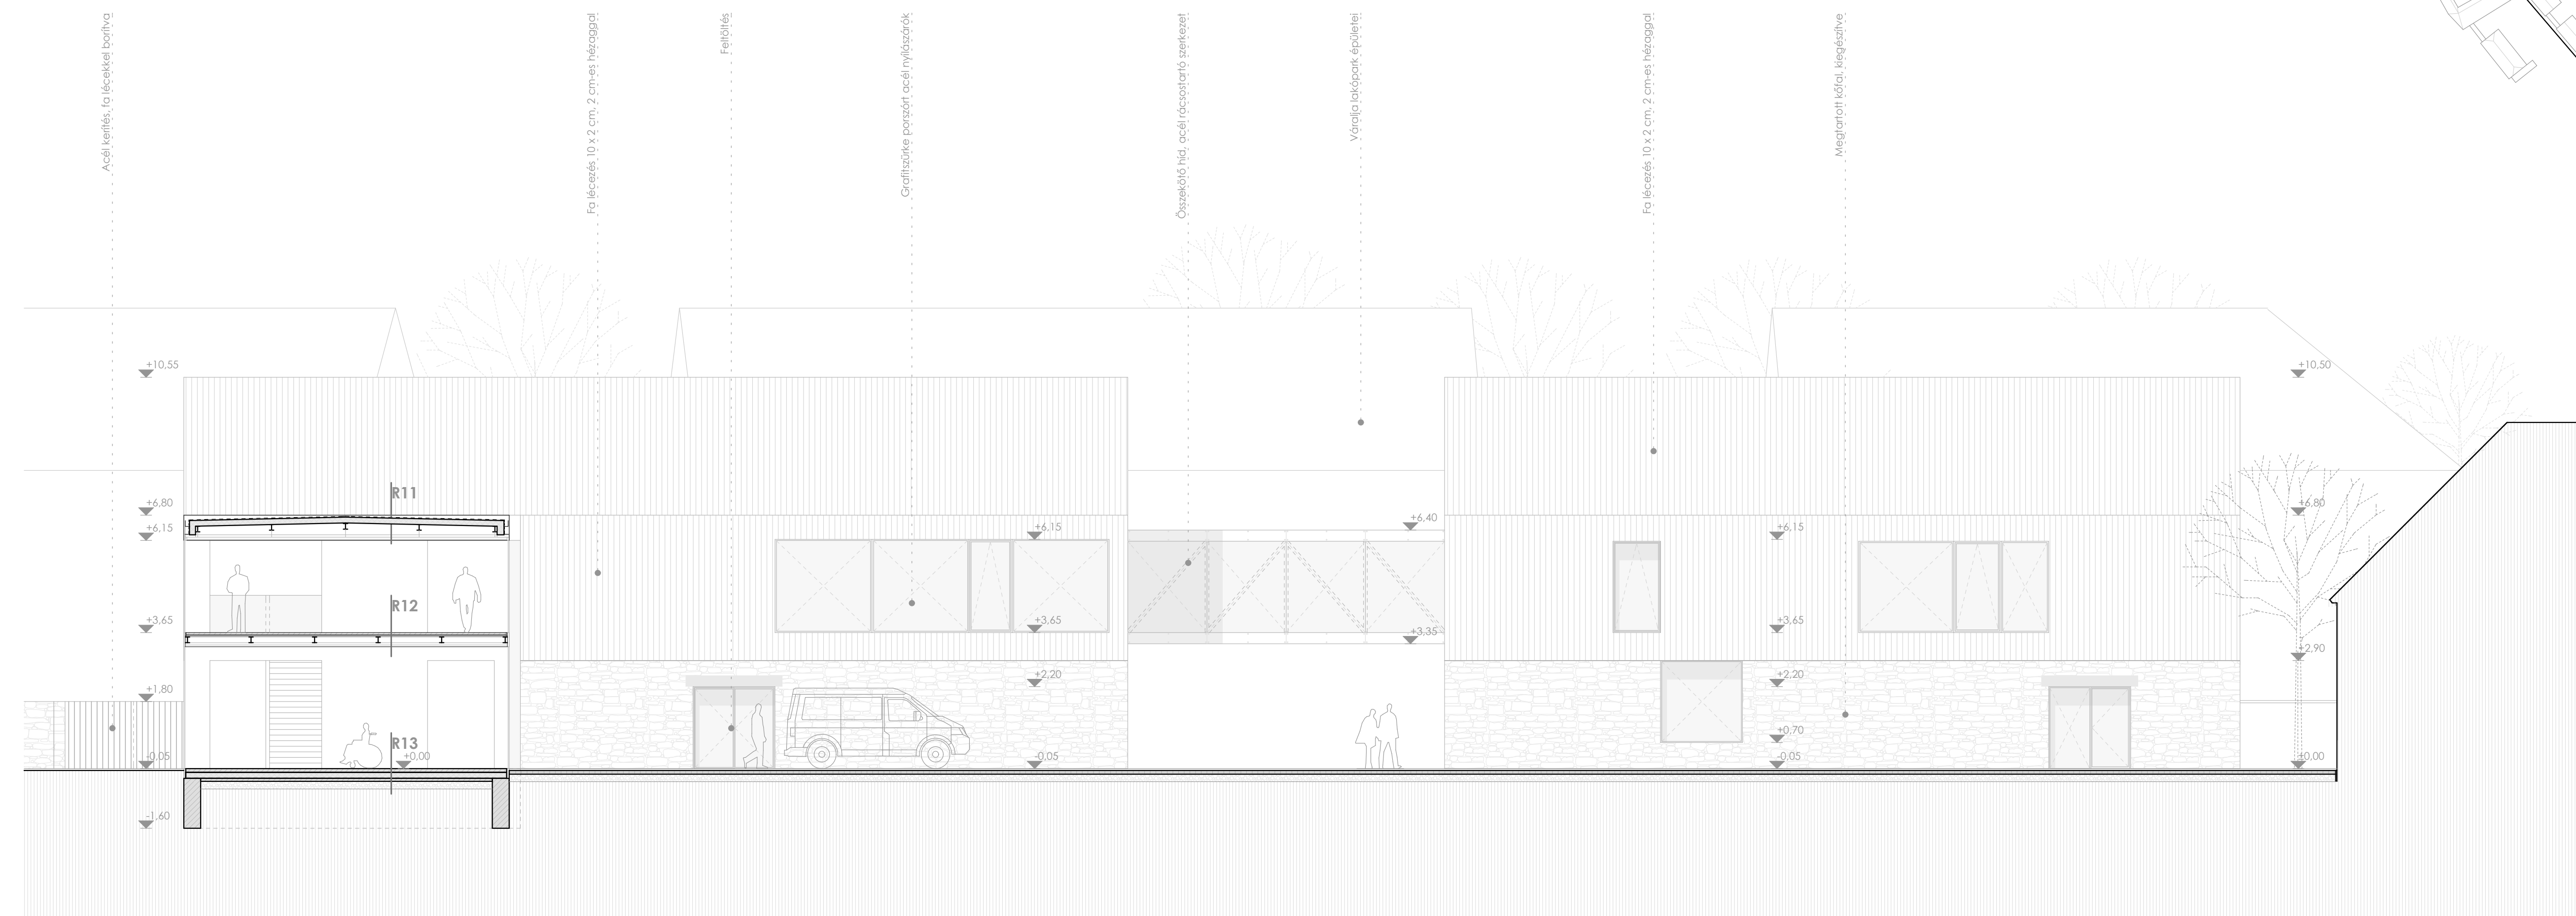

S-S metszet M 1:100

