


# Alaprajz, +115,70m:

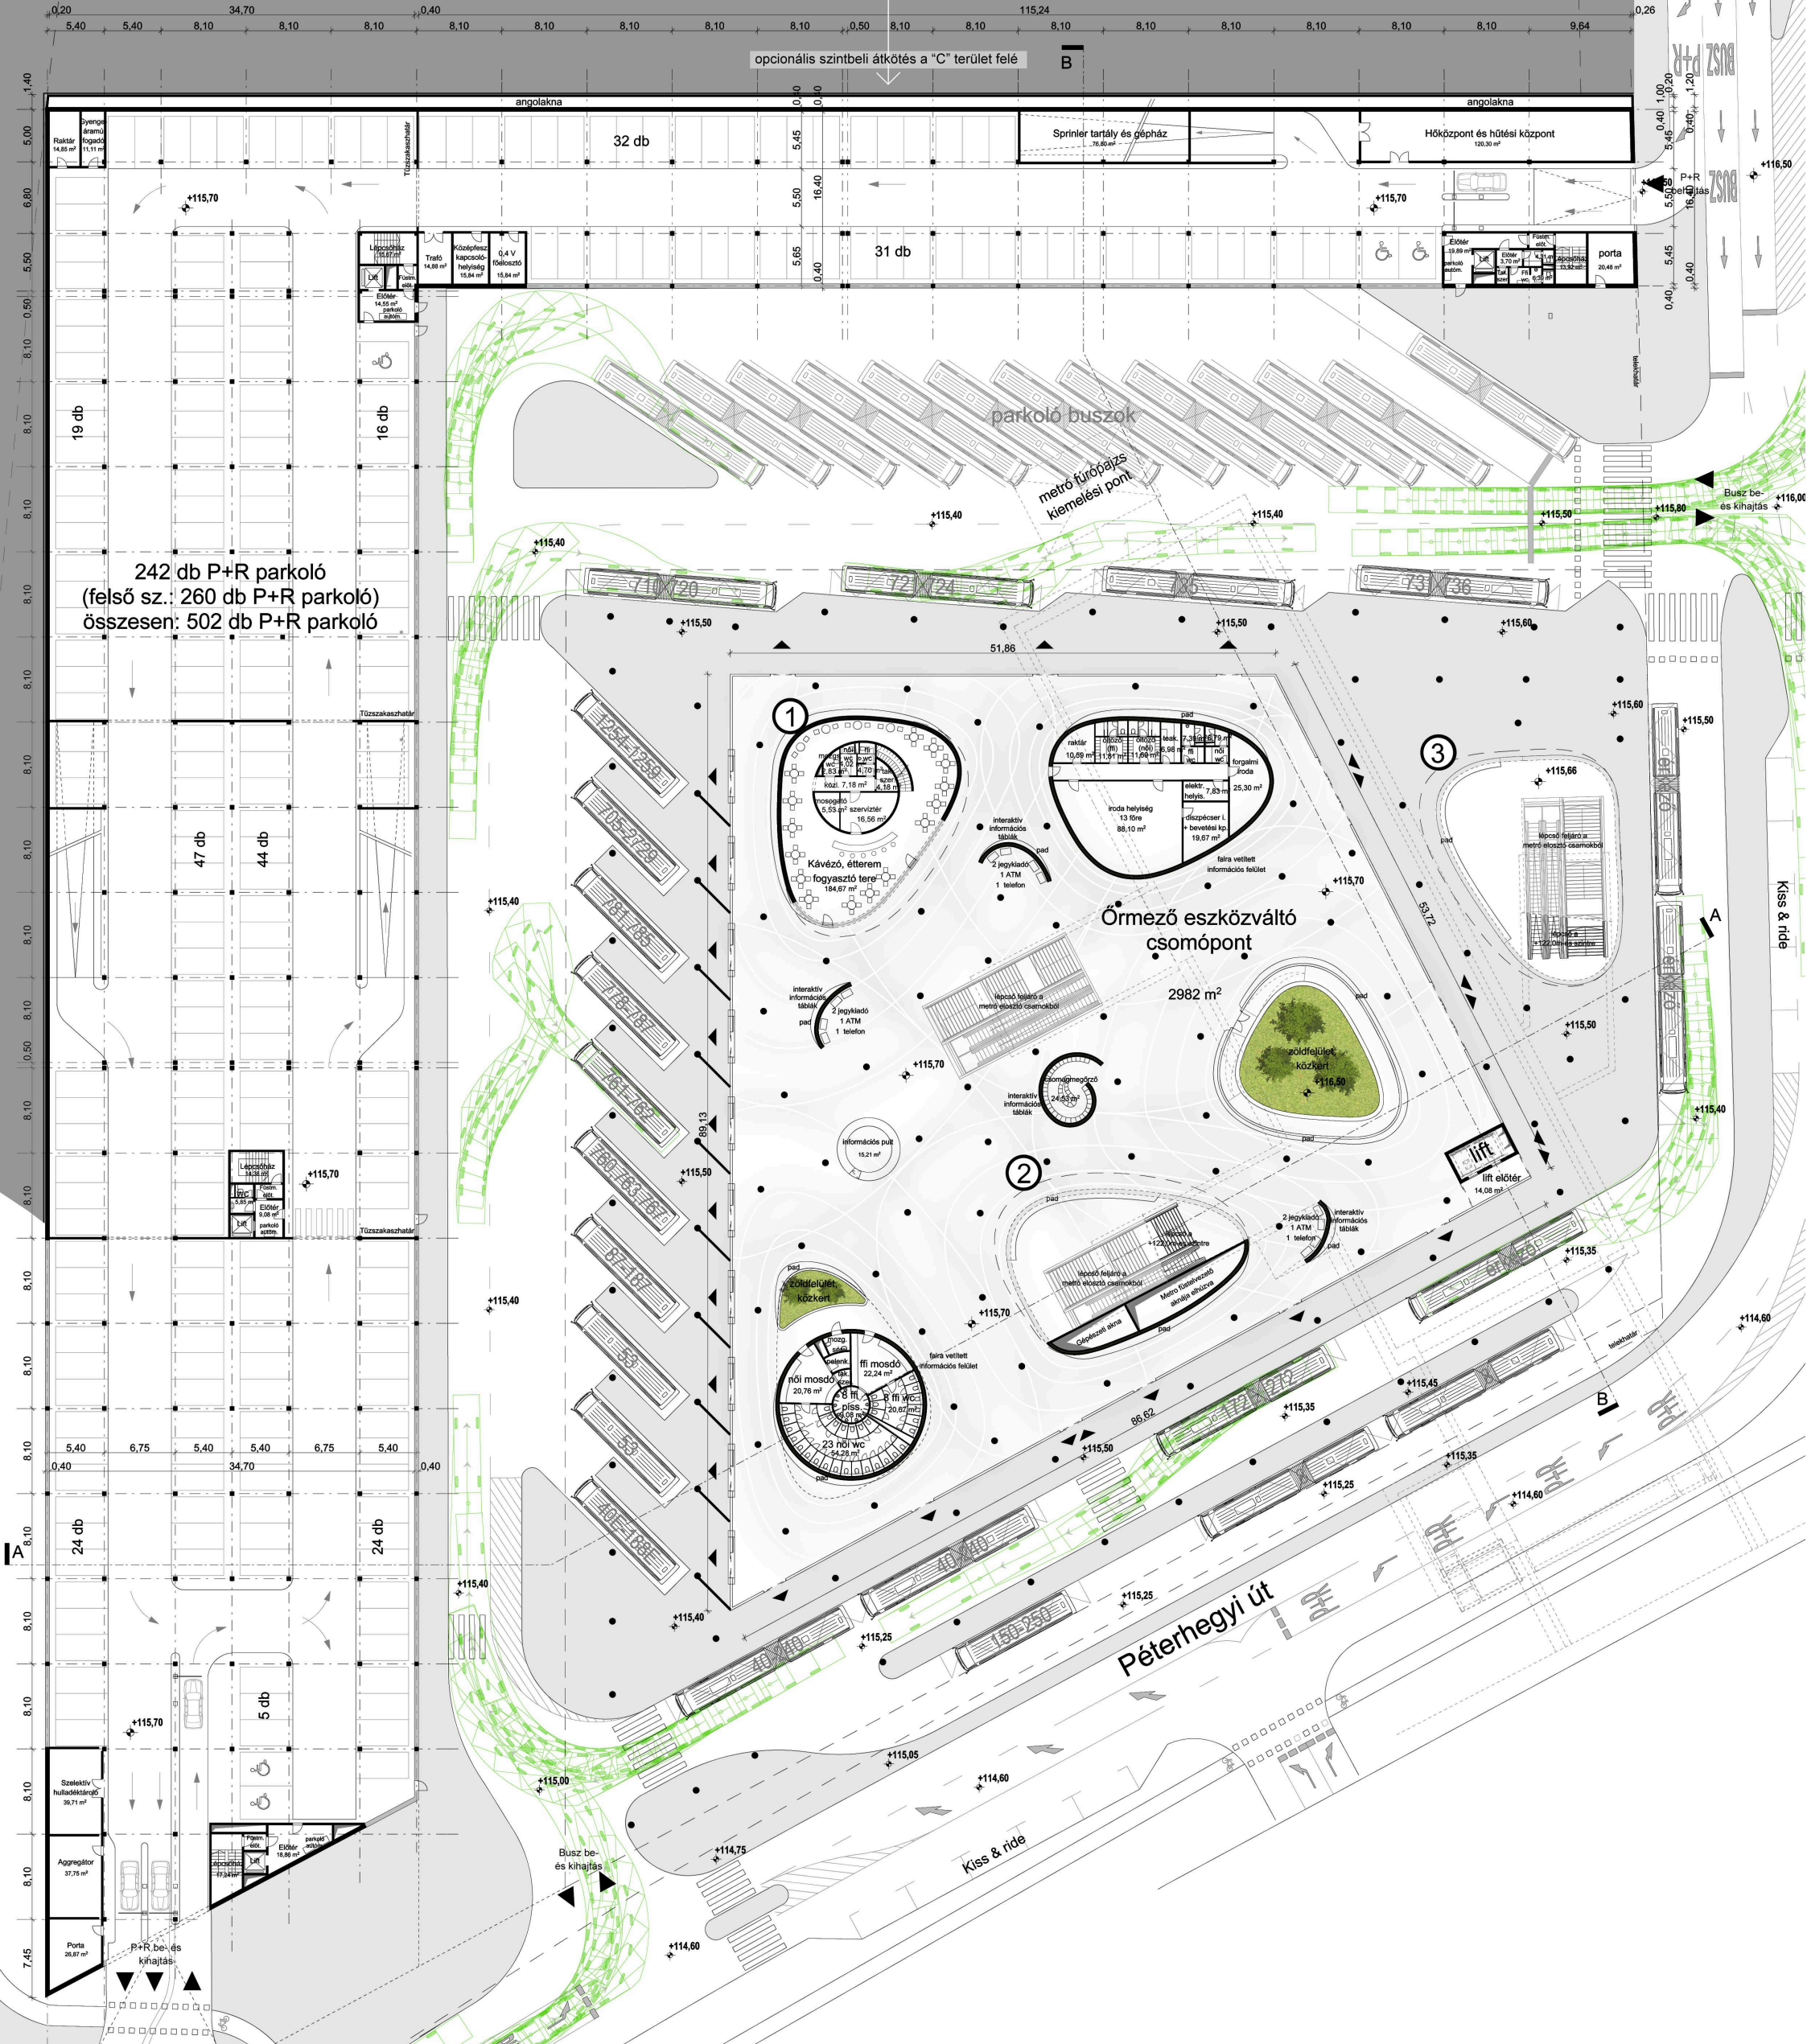

## Alaprajzok, +122,00m:

