


Situation

0 5 10 25m




South elevation

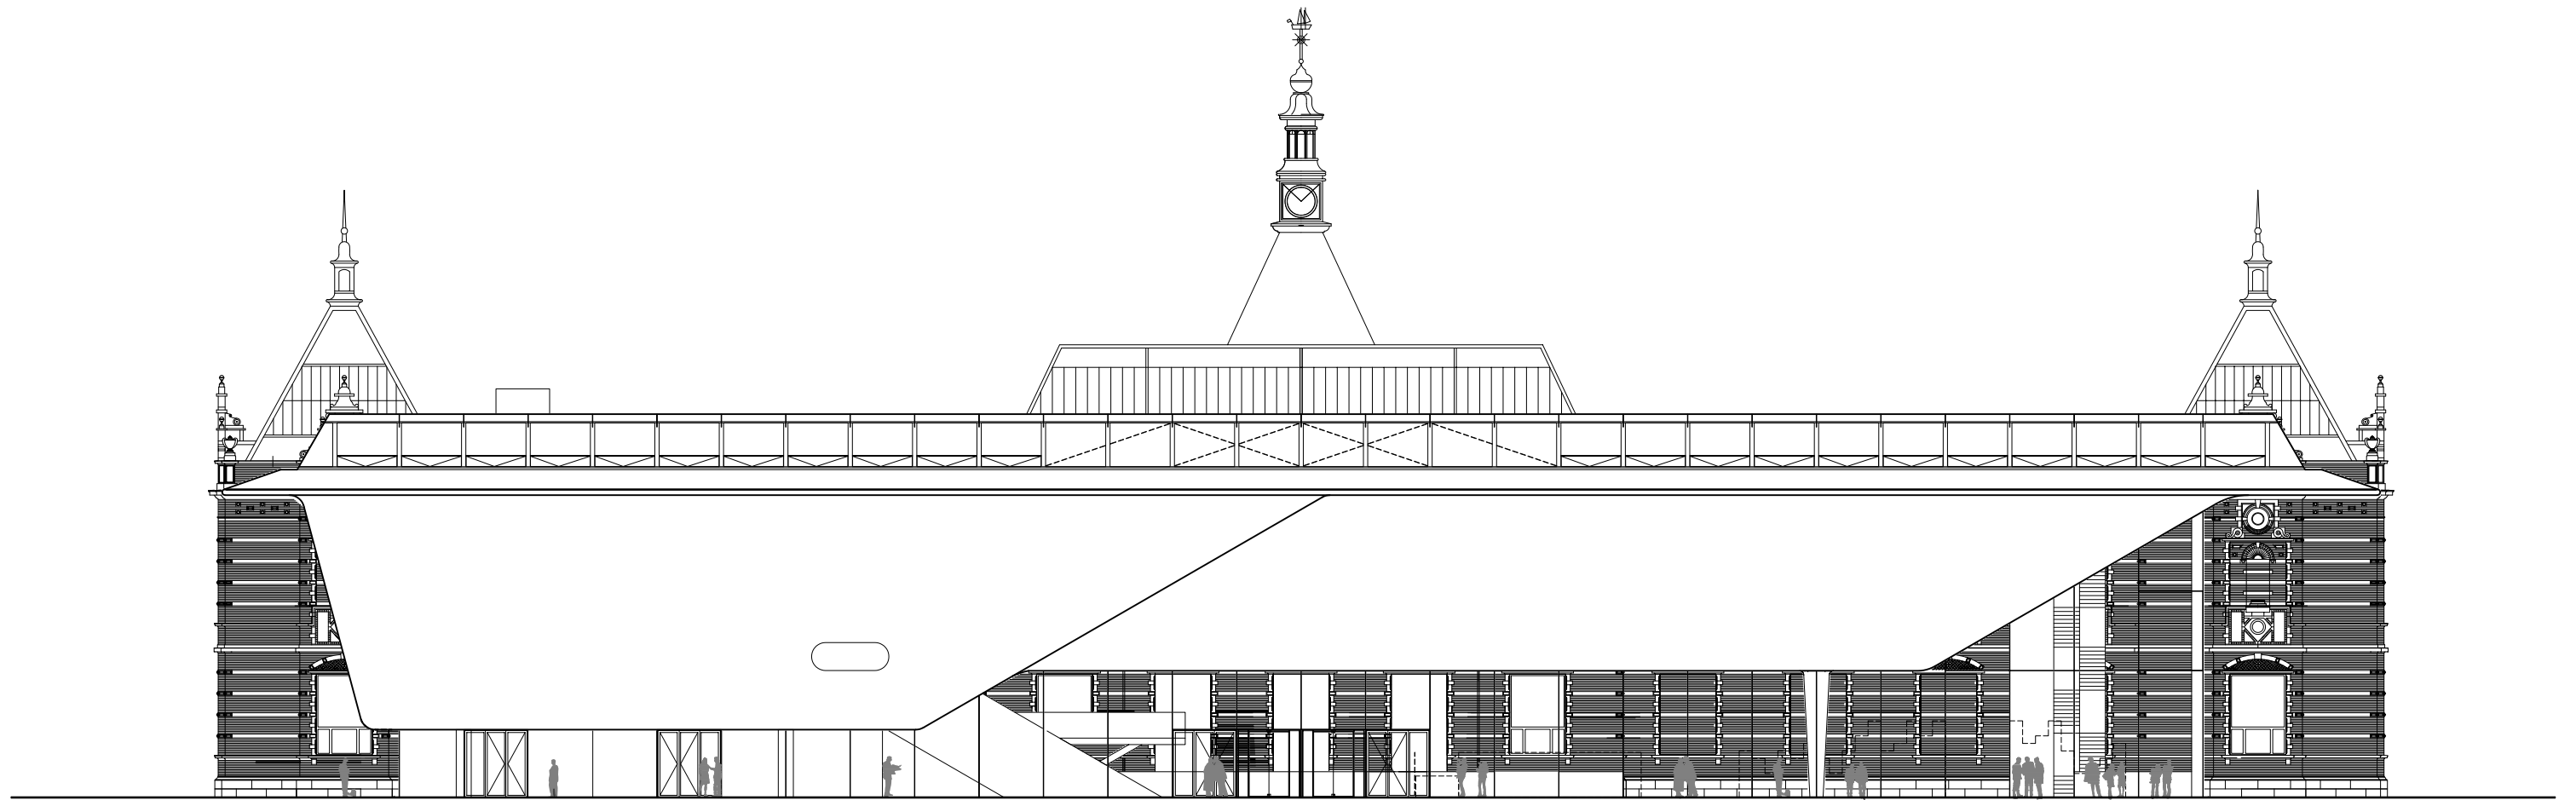




North elevation



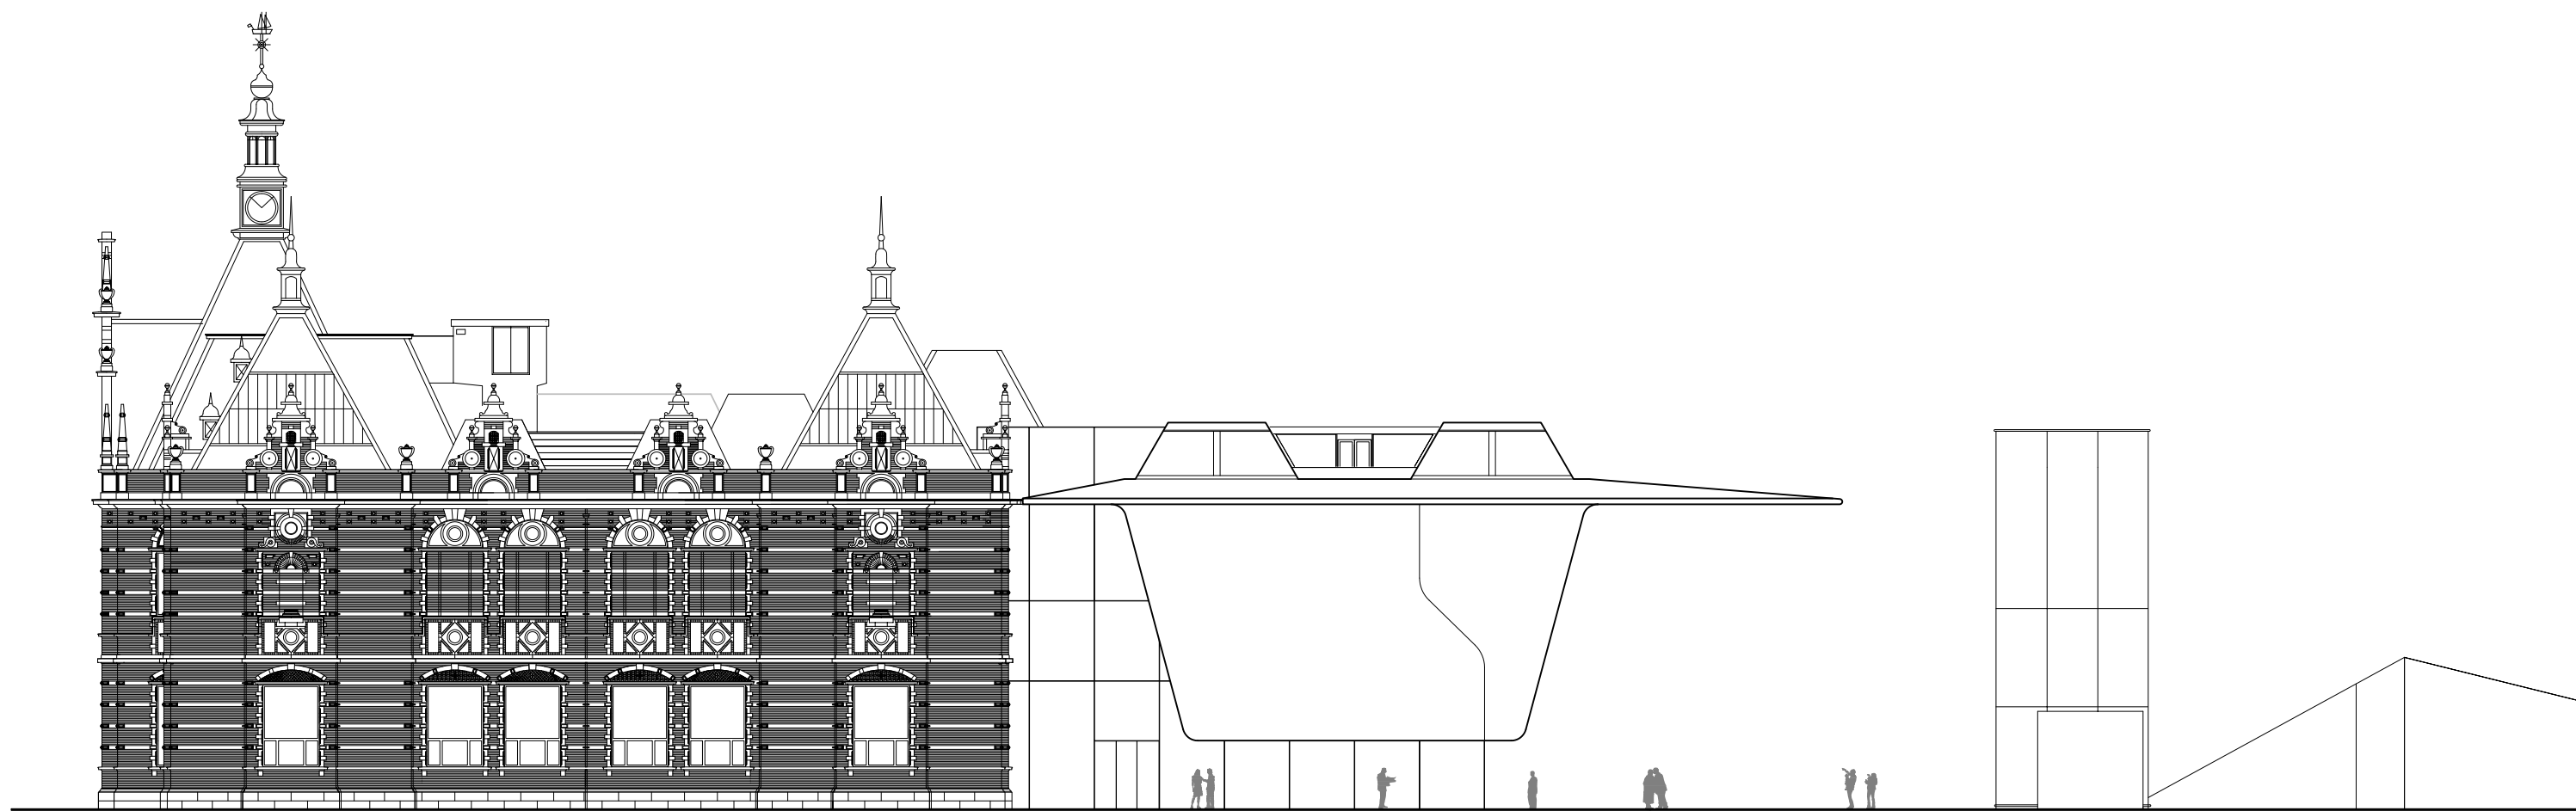


West elevation



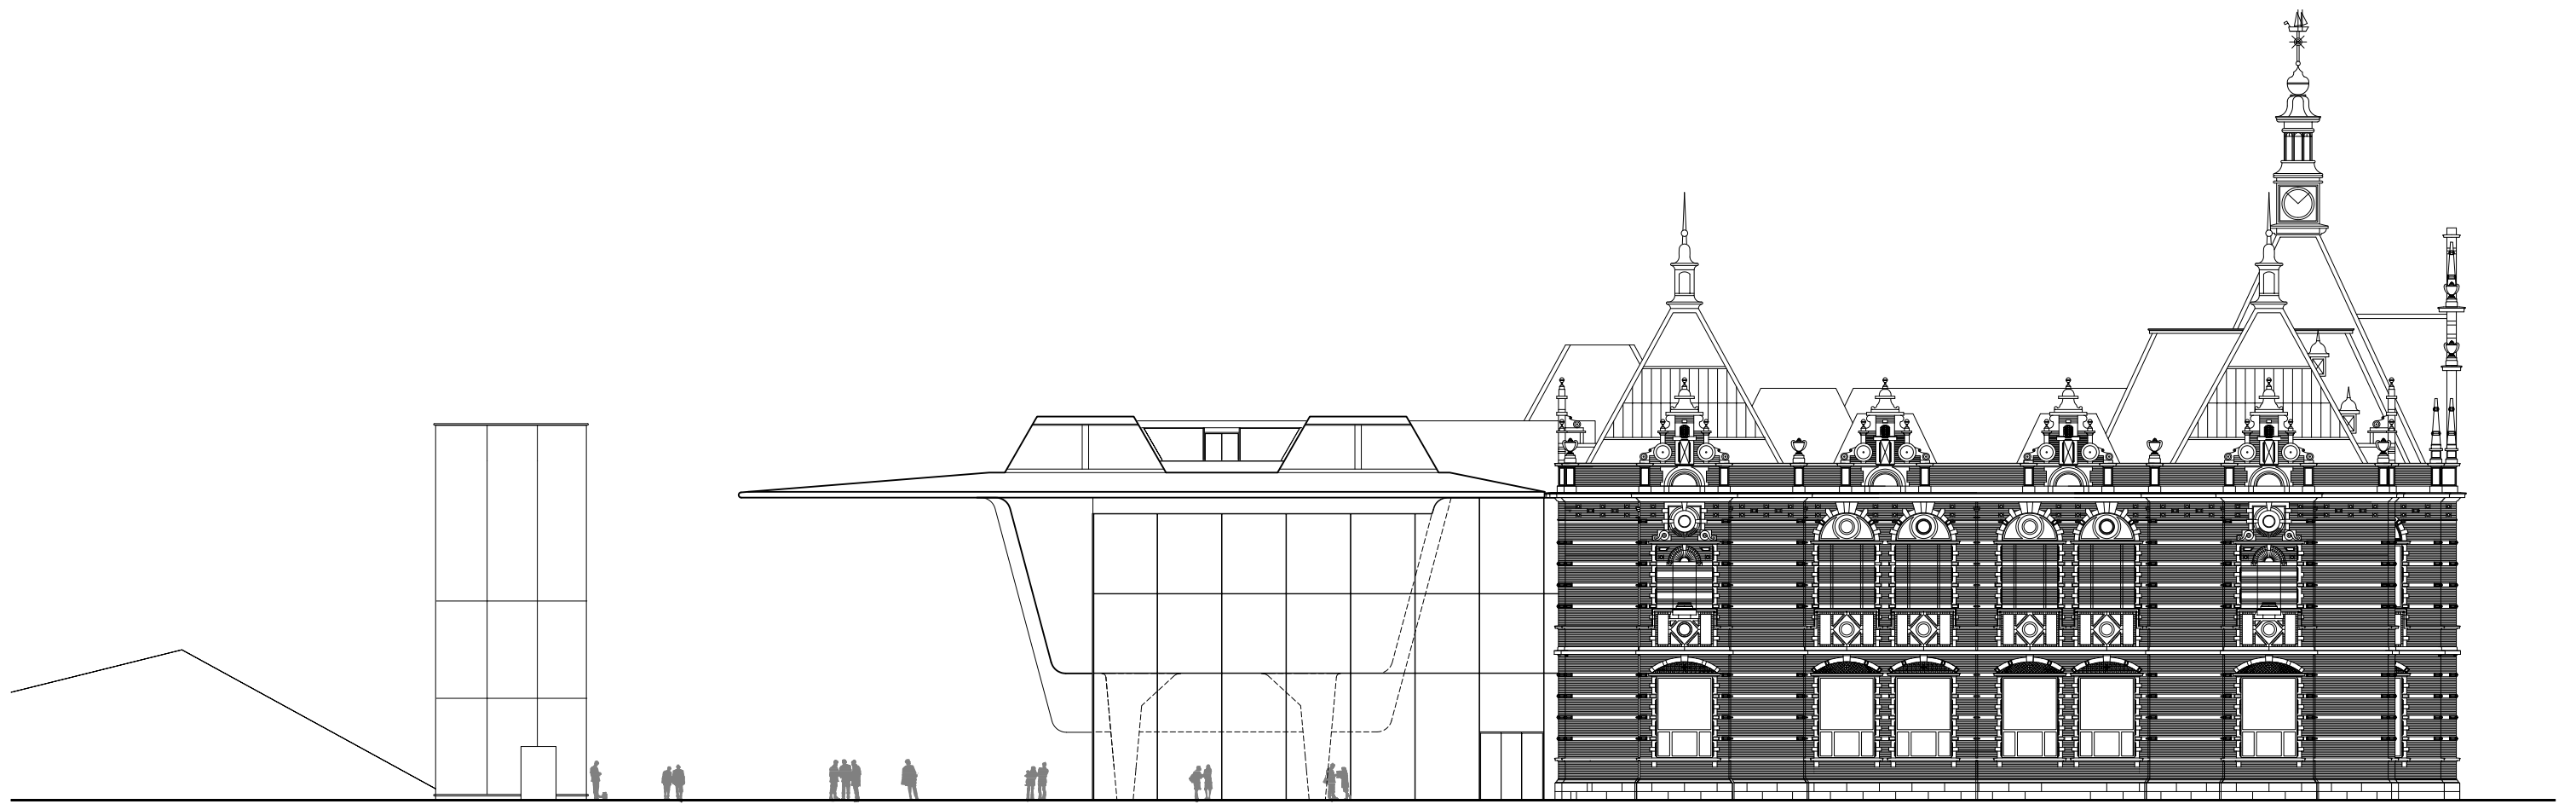

East elevation



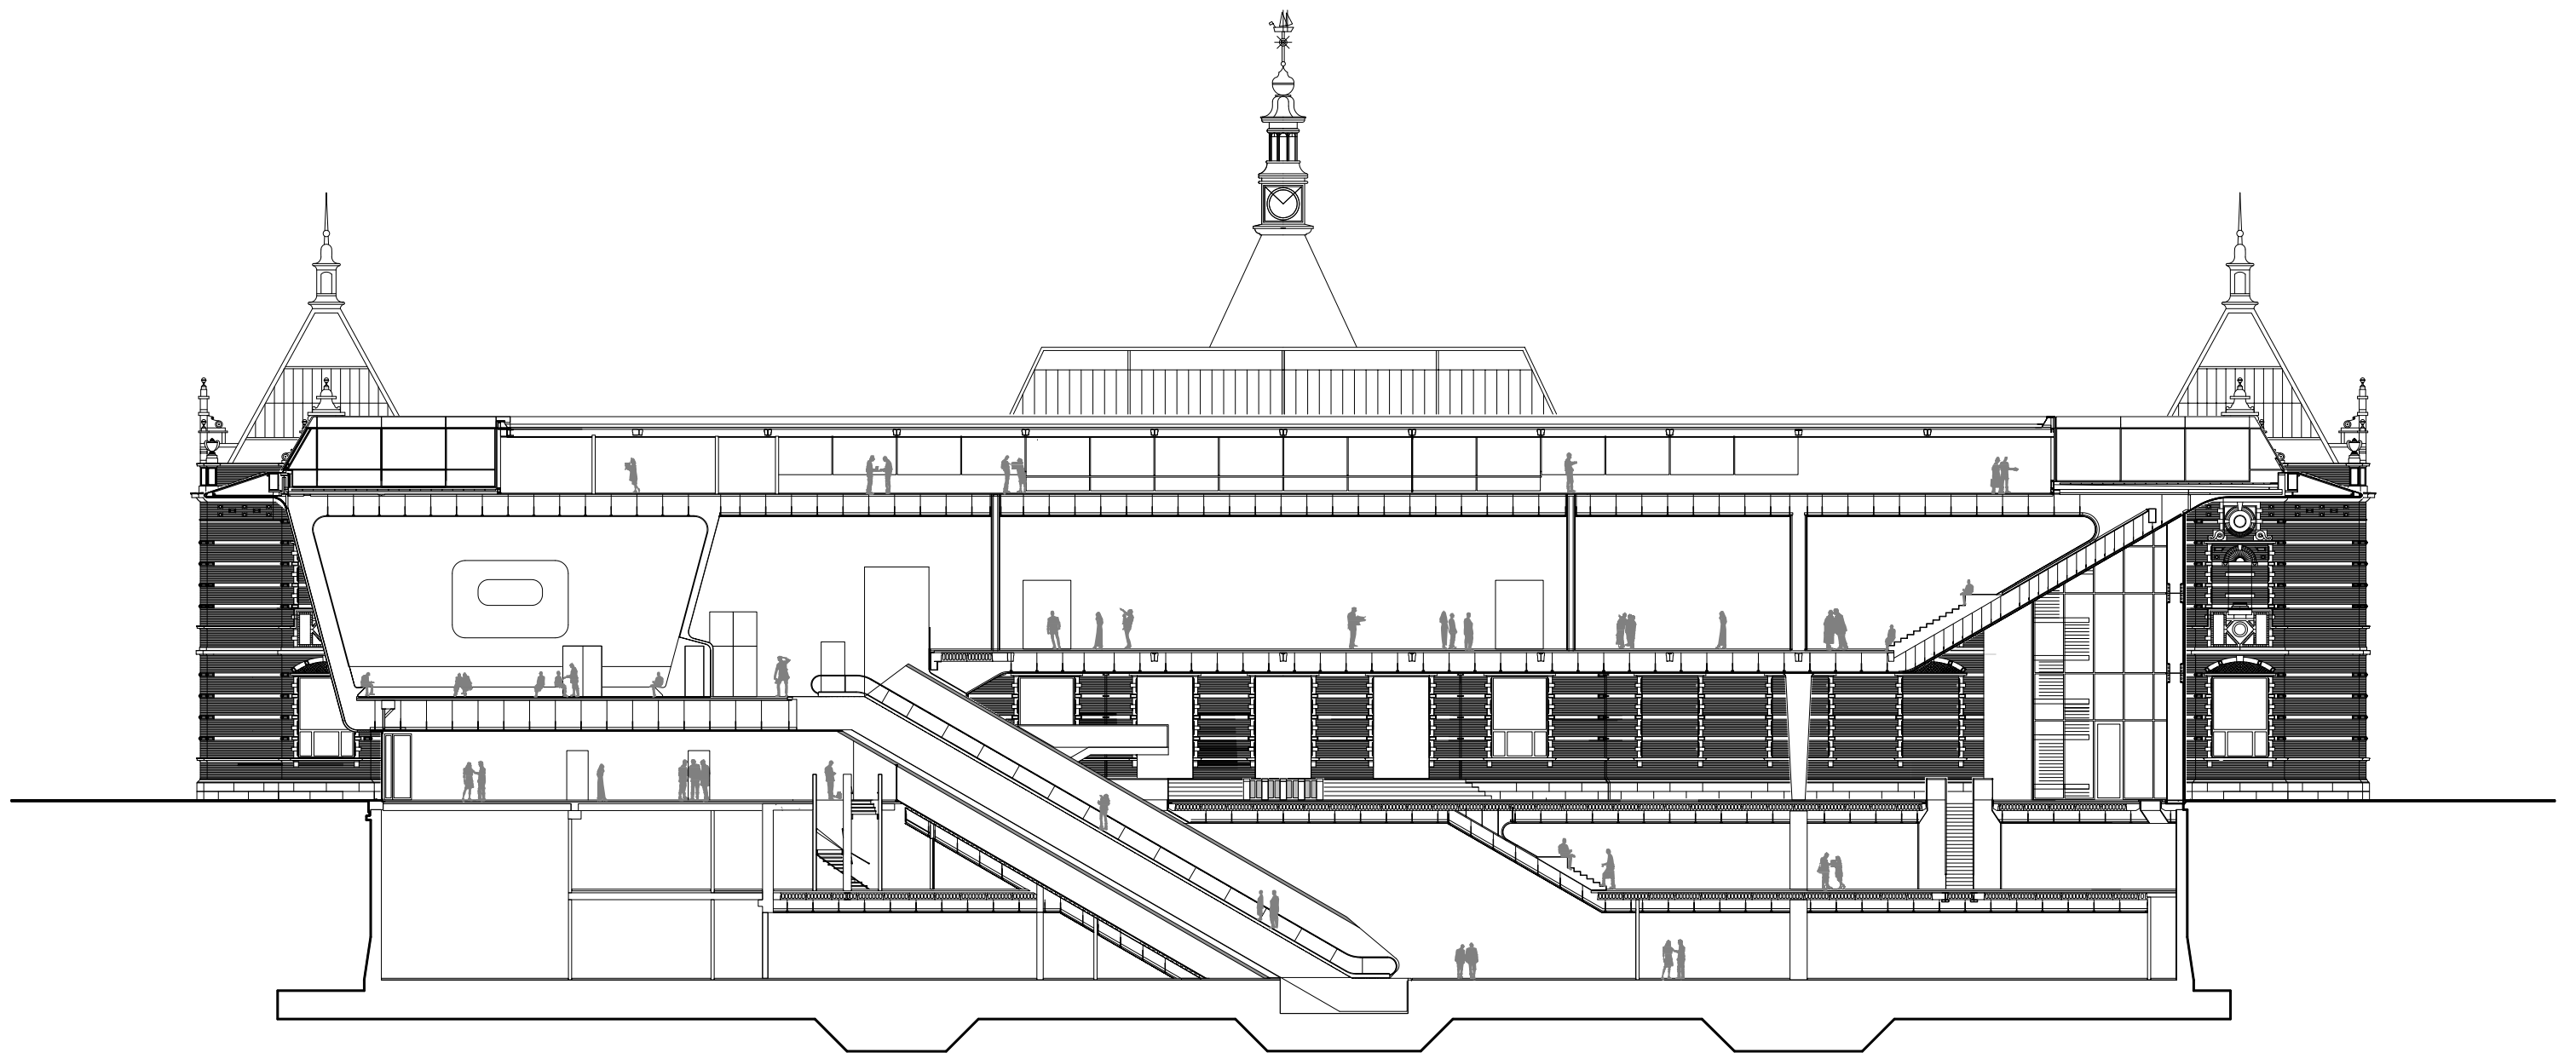

Longitudinal section


0 2,5 5 15m




Cross section

0 2,5 5 15m




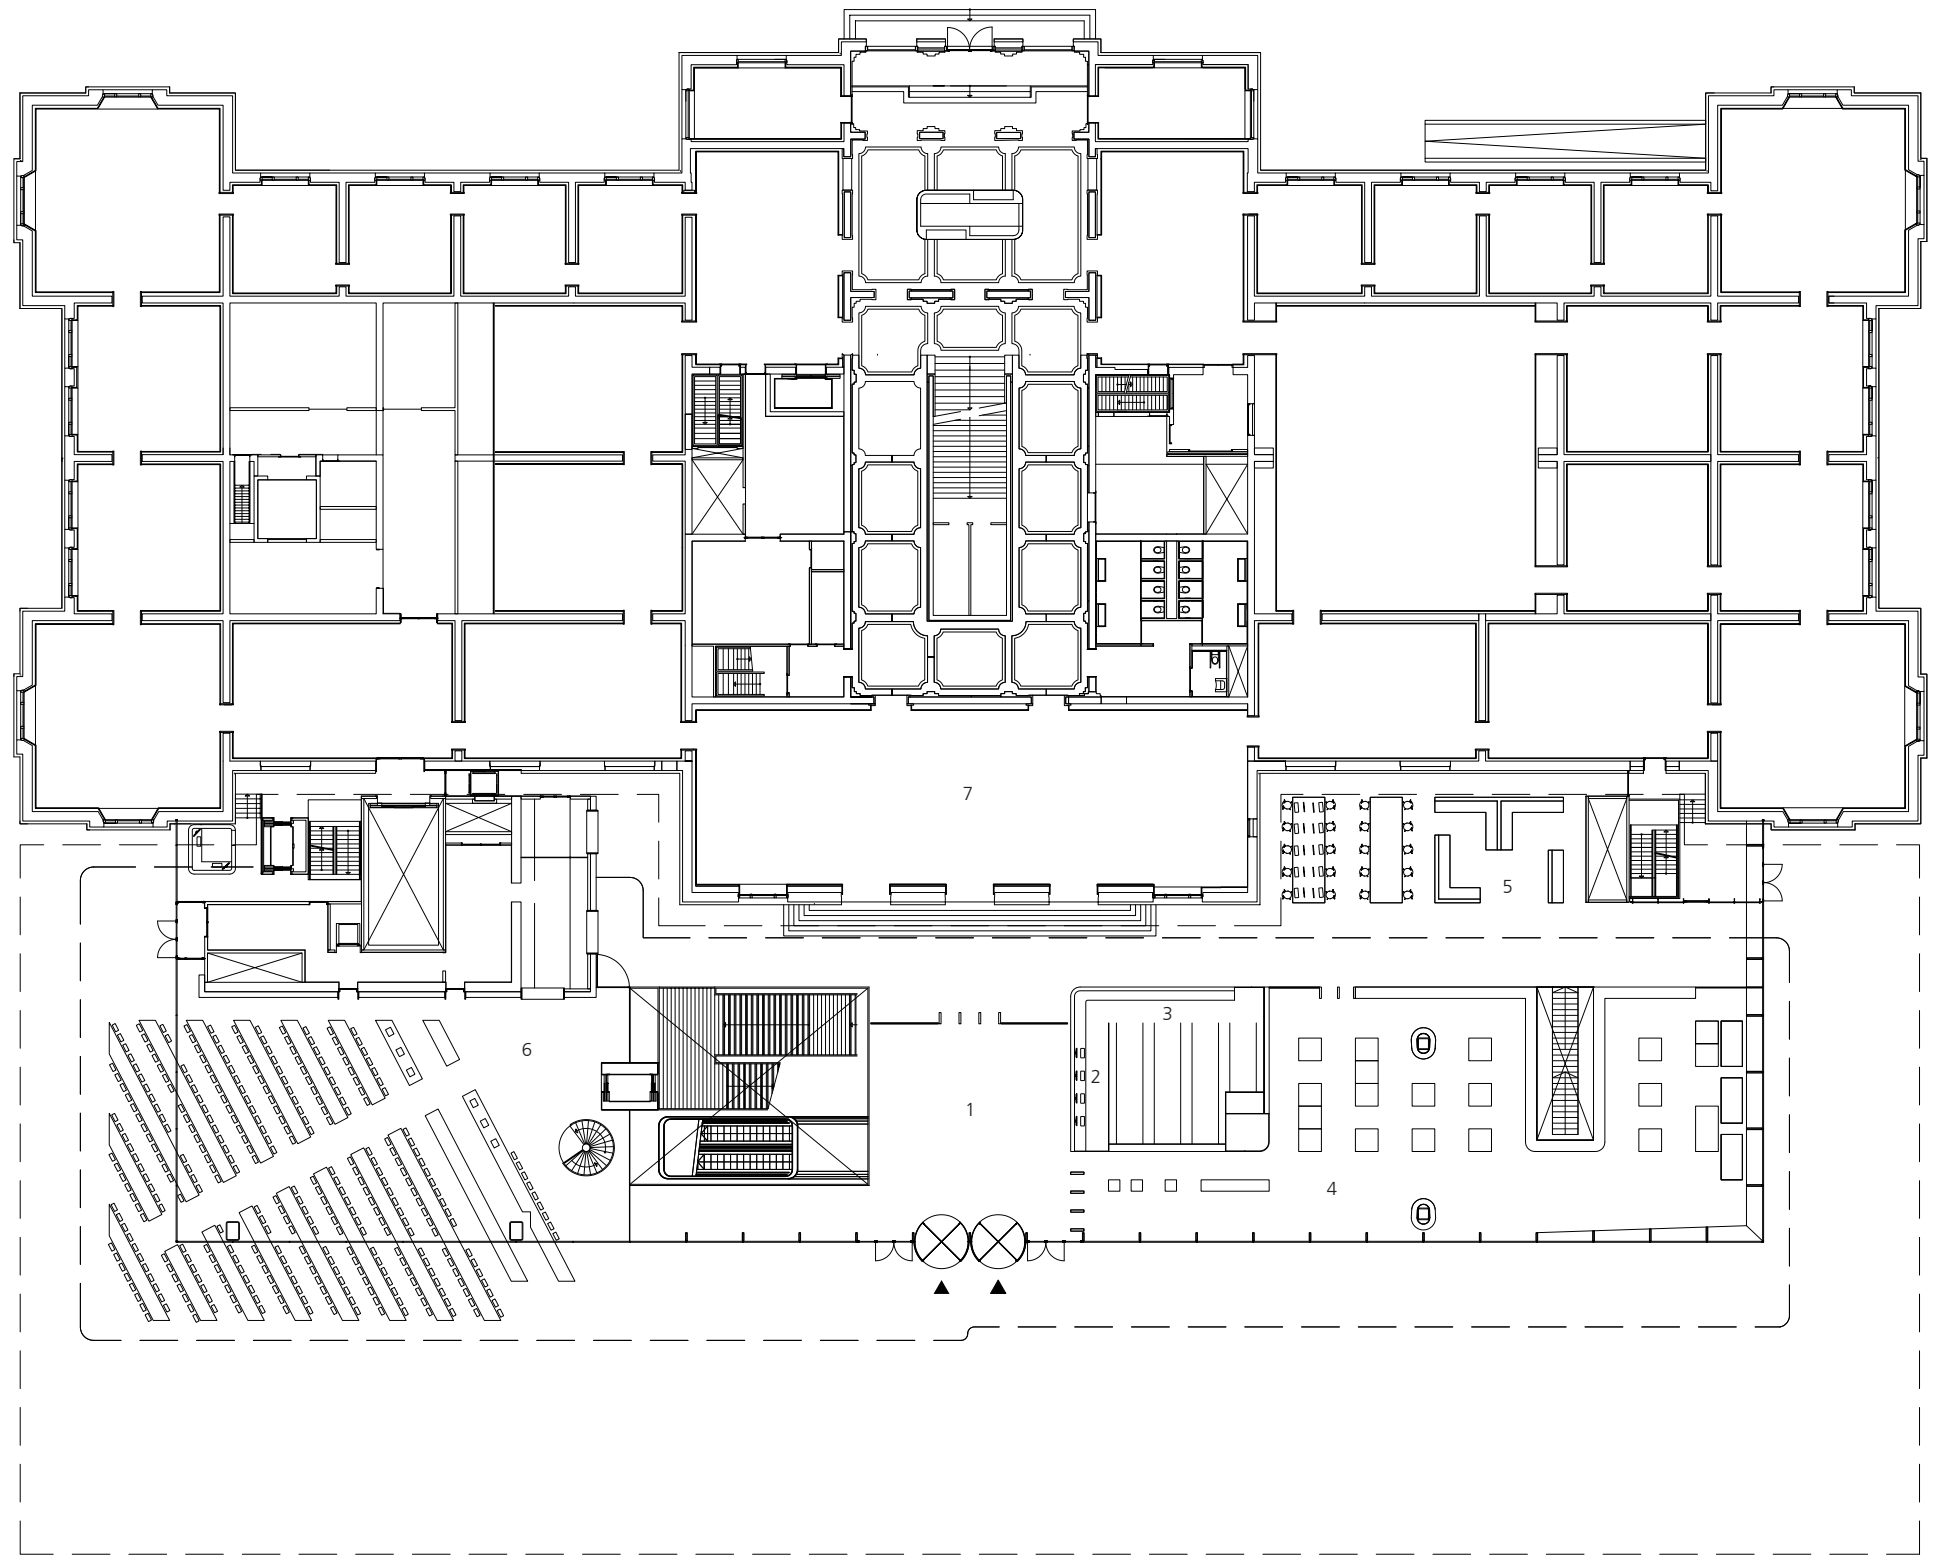


Groundfloor

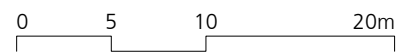


- 1 Entrance
- 2 Tickets
- 3 Coatrack
- 4 Bookshop
- 5 Informationcentre
- 6 Restaurant
- 7 Exhibition Old Museum

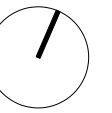


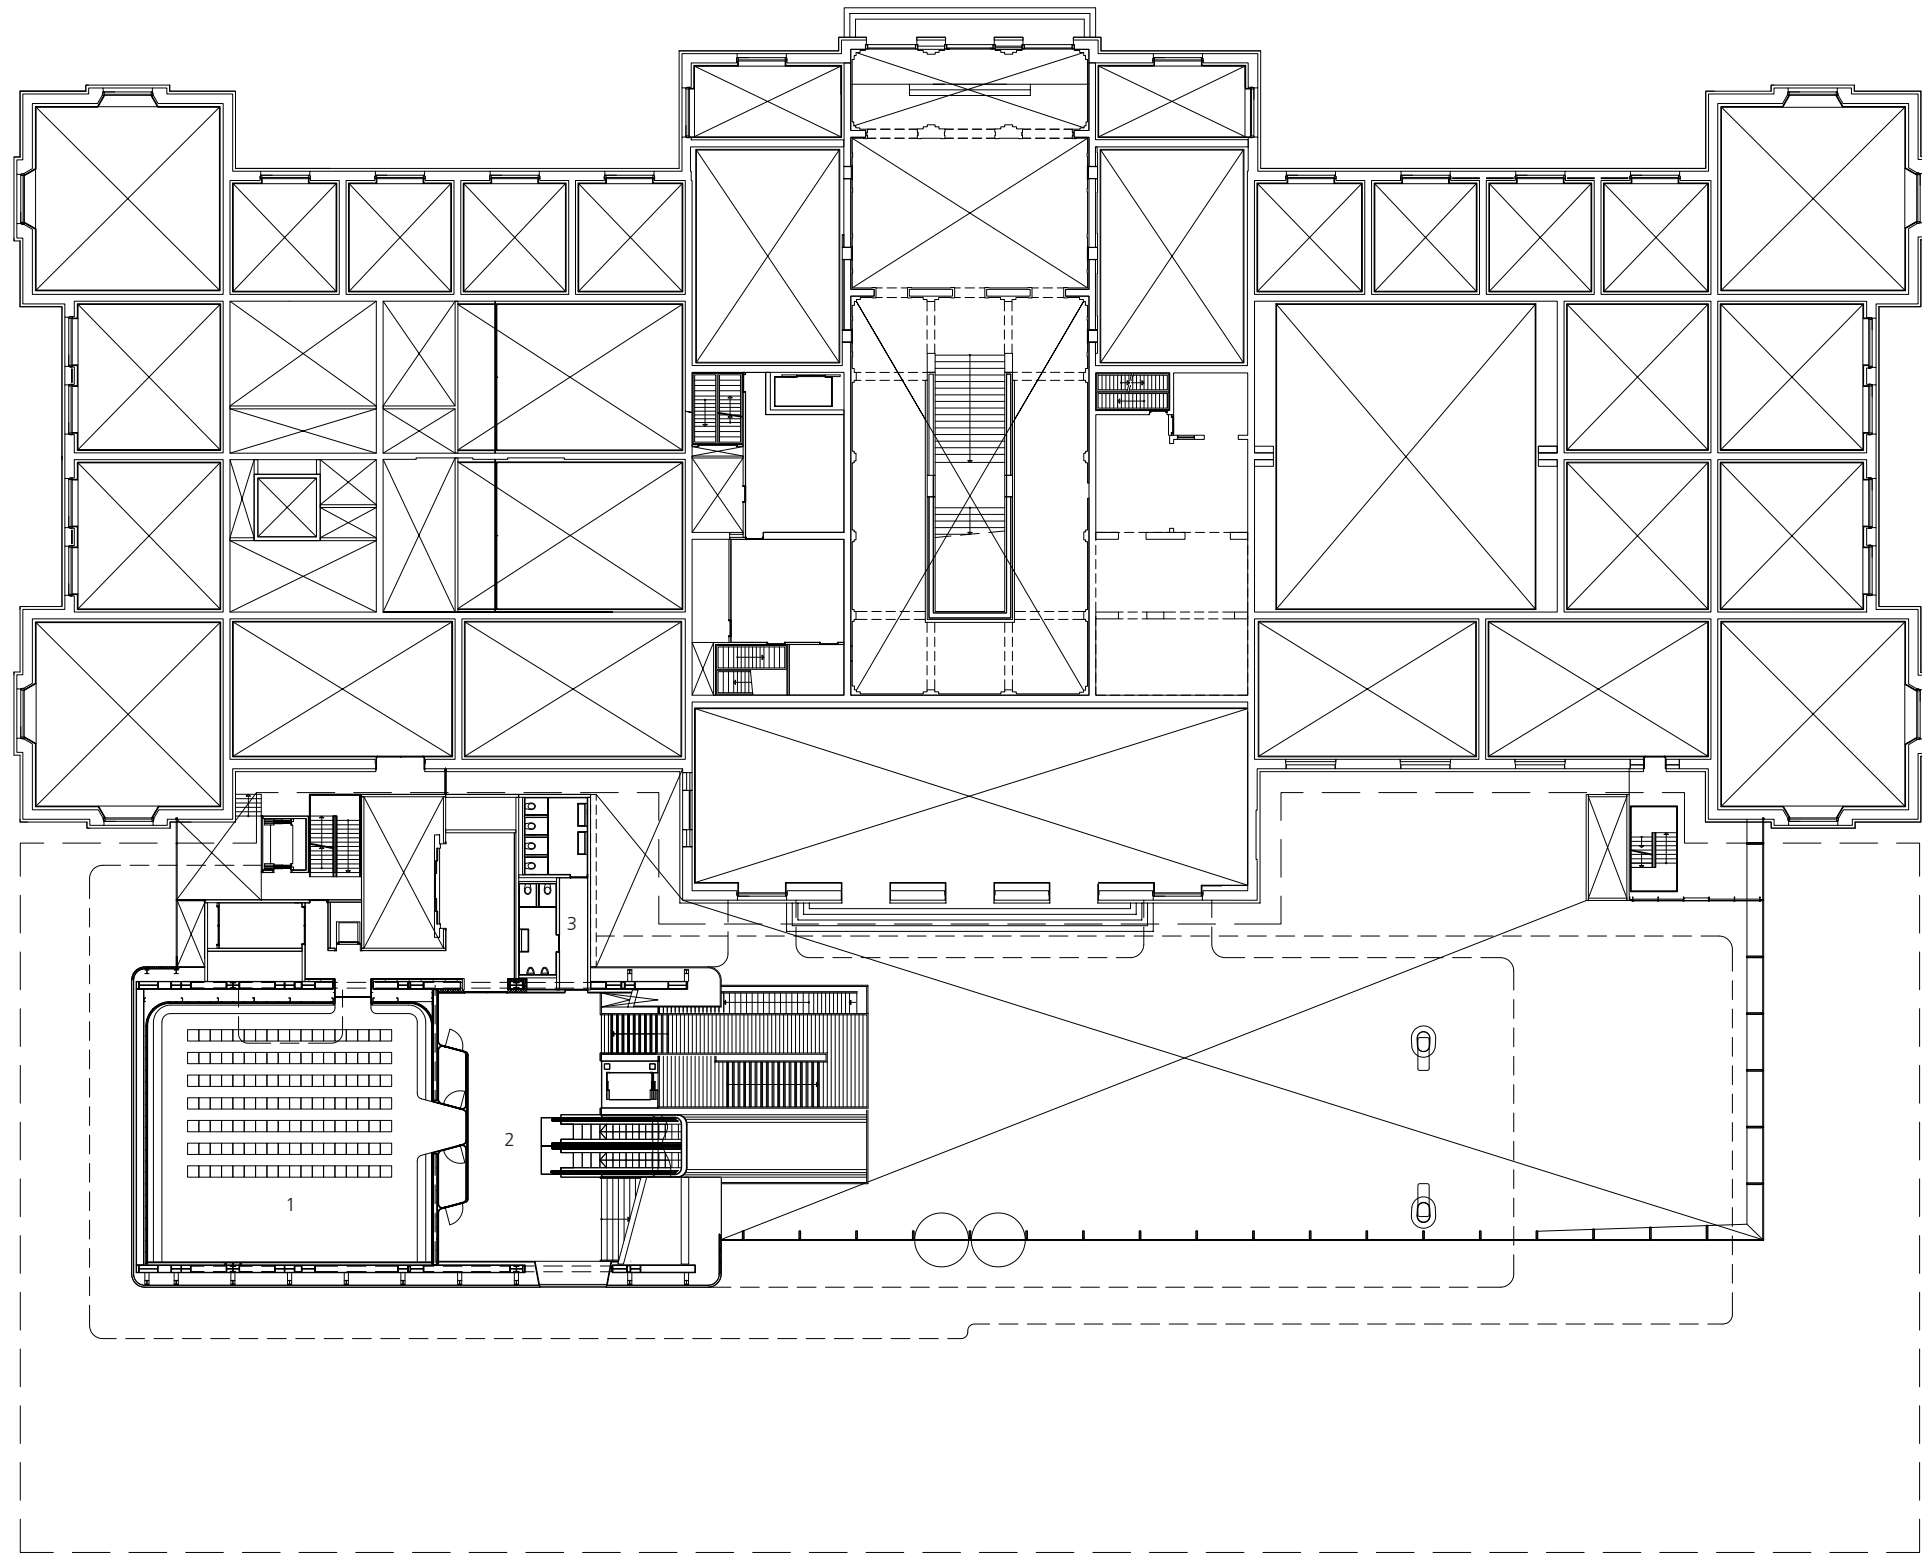


Firstfloor

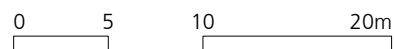


- 1 Auditorium
- 2 Hal
- 3 Toilets

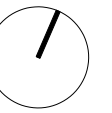


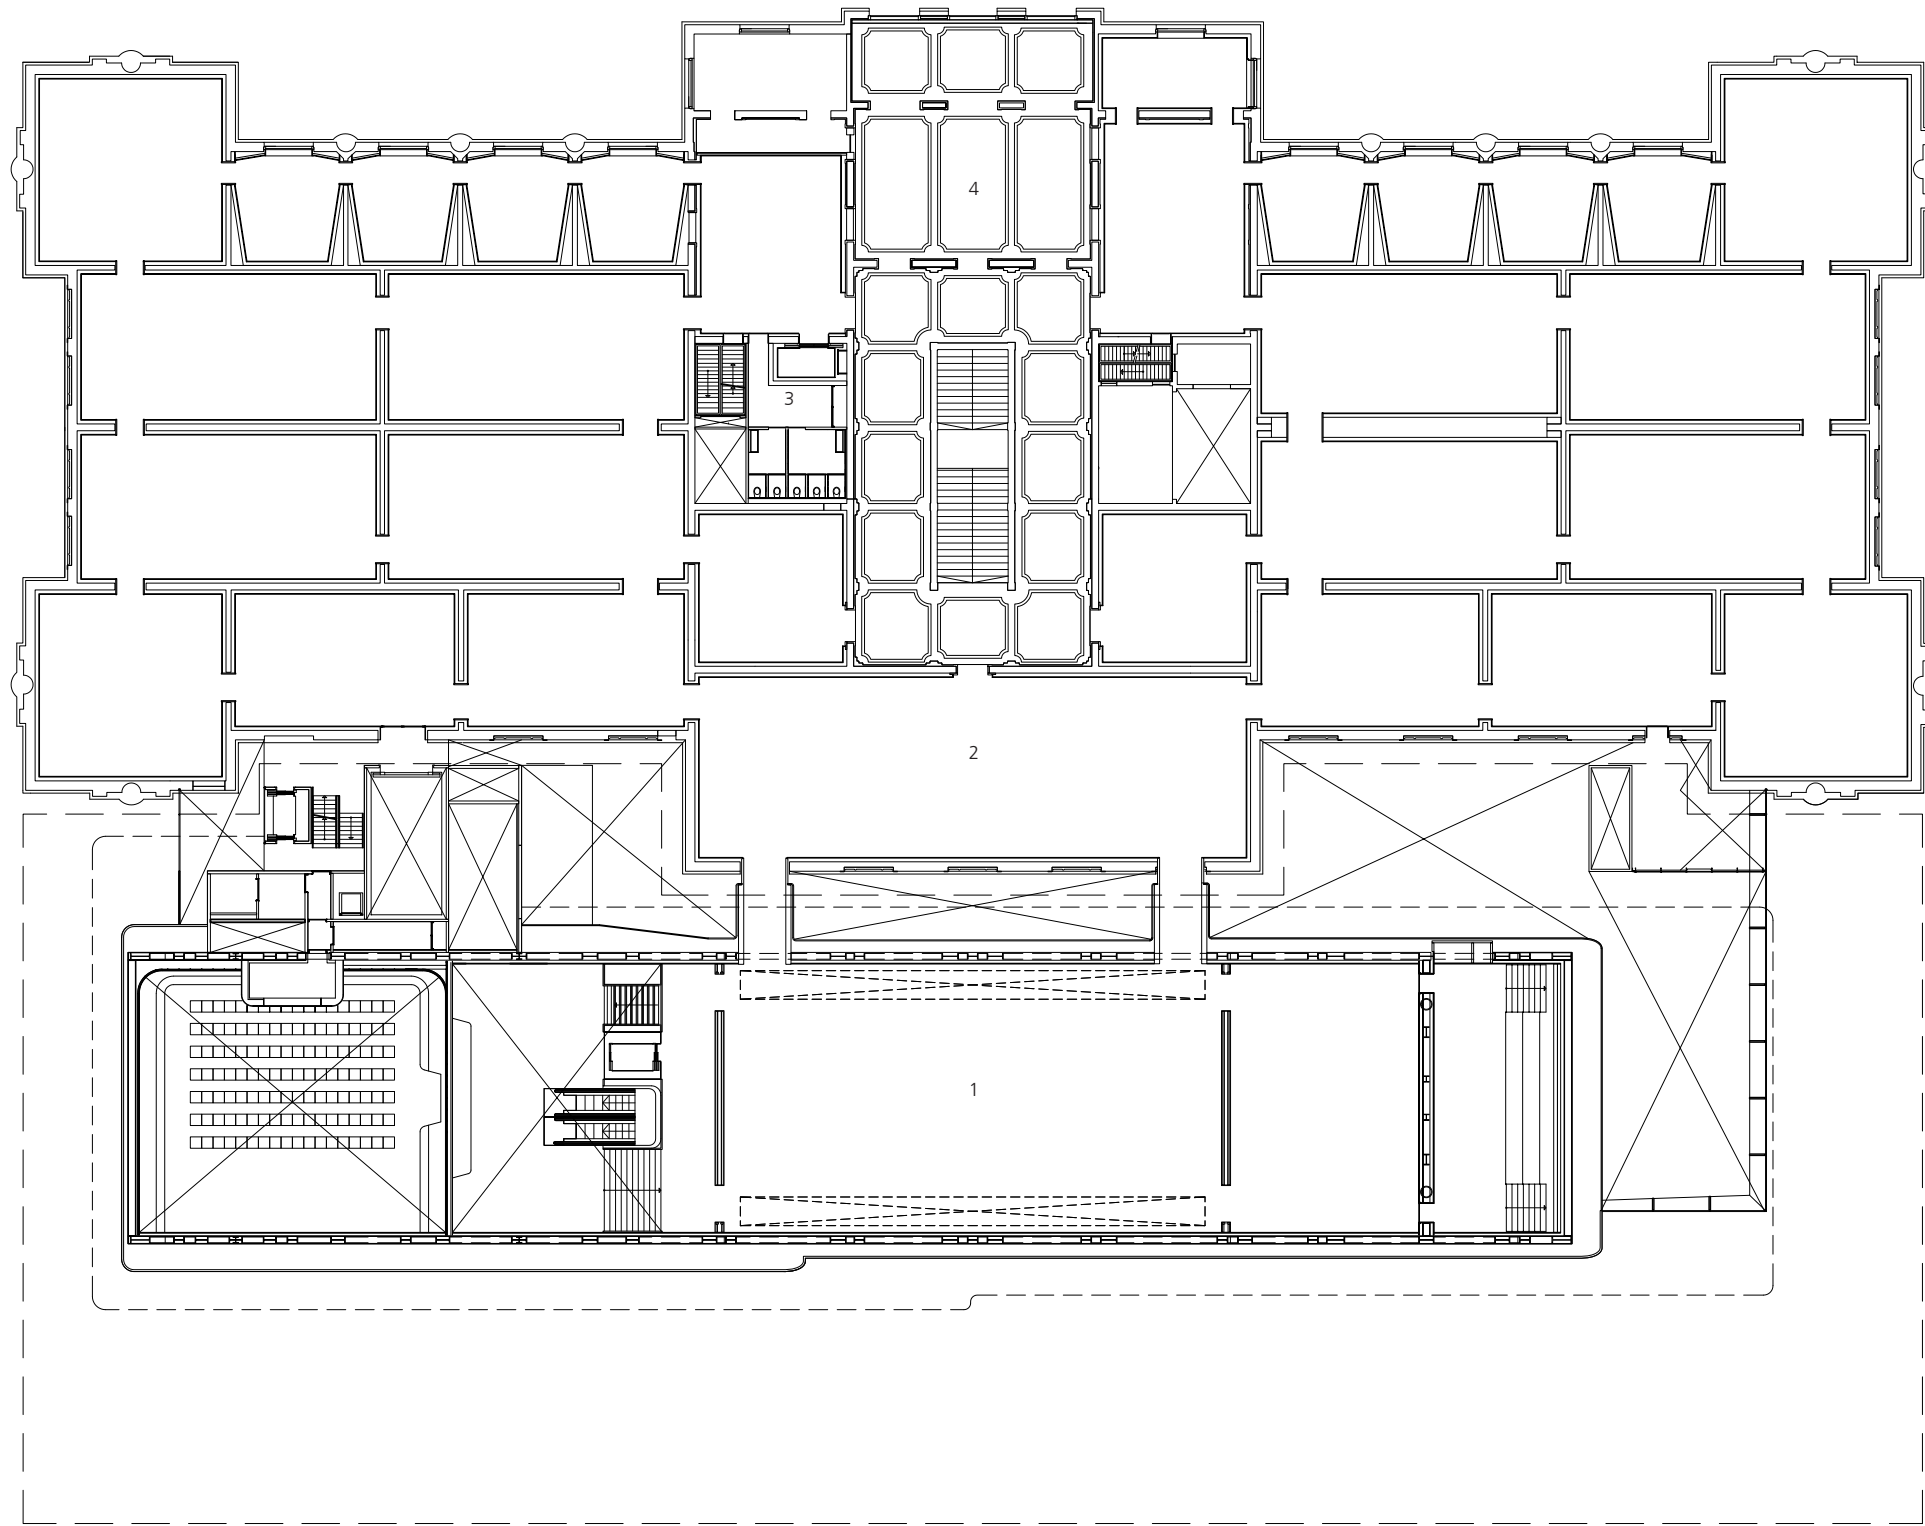


Secondfloor

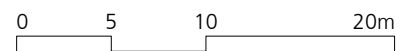


- 1 Exhibition Space New Museum
- 2 Exhibition Space Old Museum
- 3 Toilets
- 4 Cafe

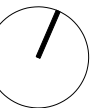


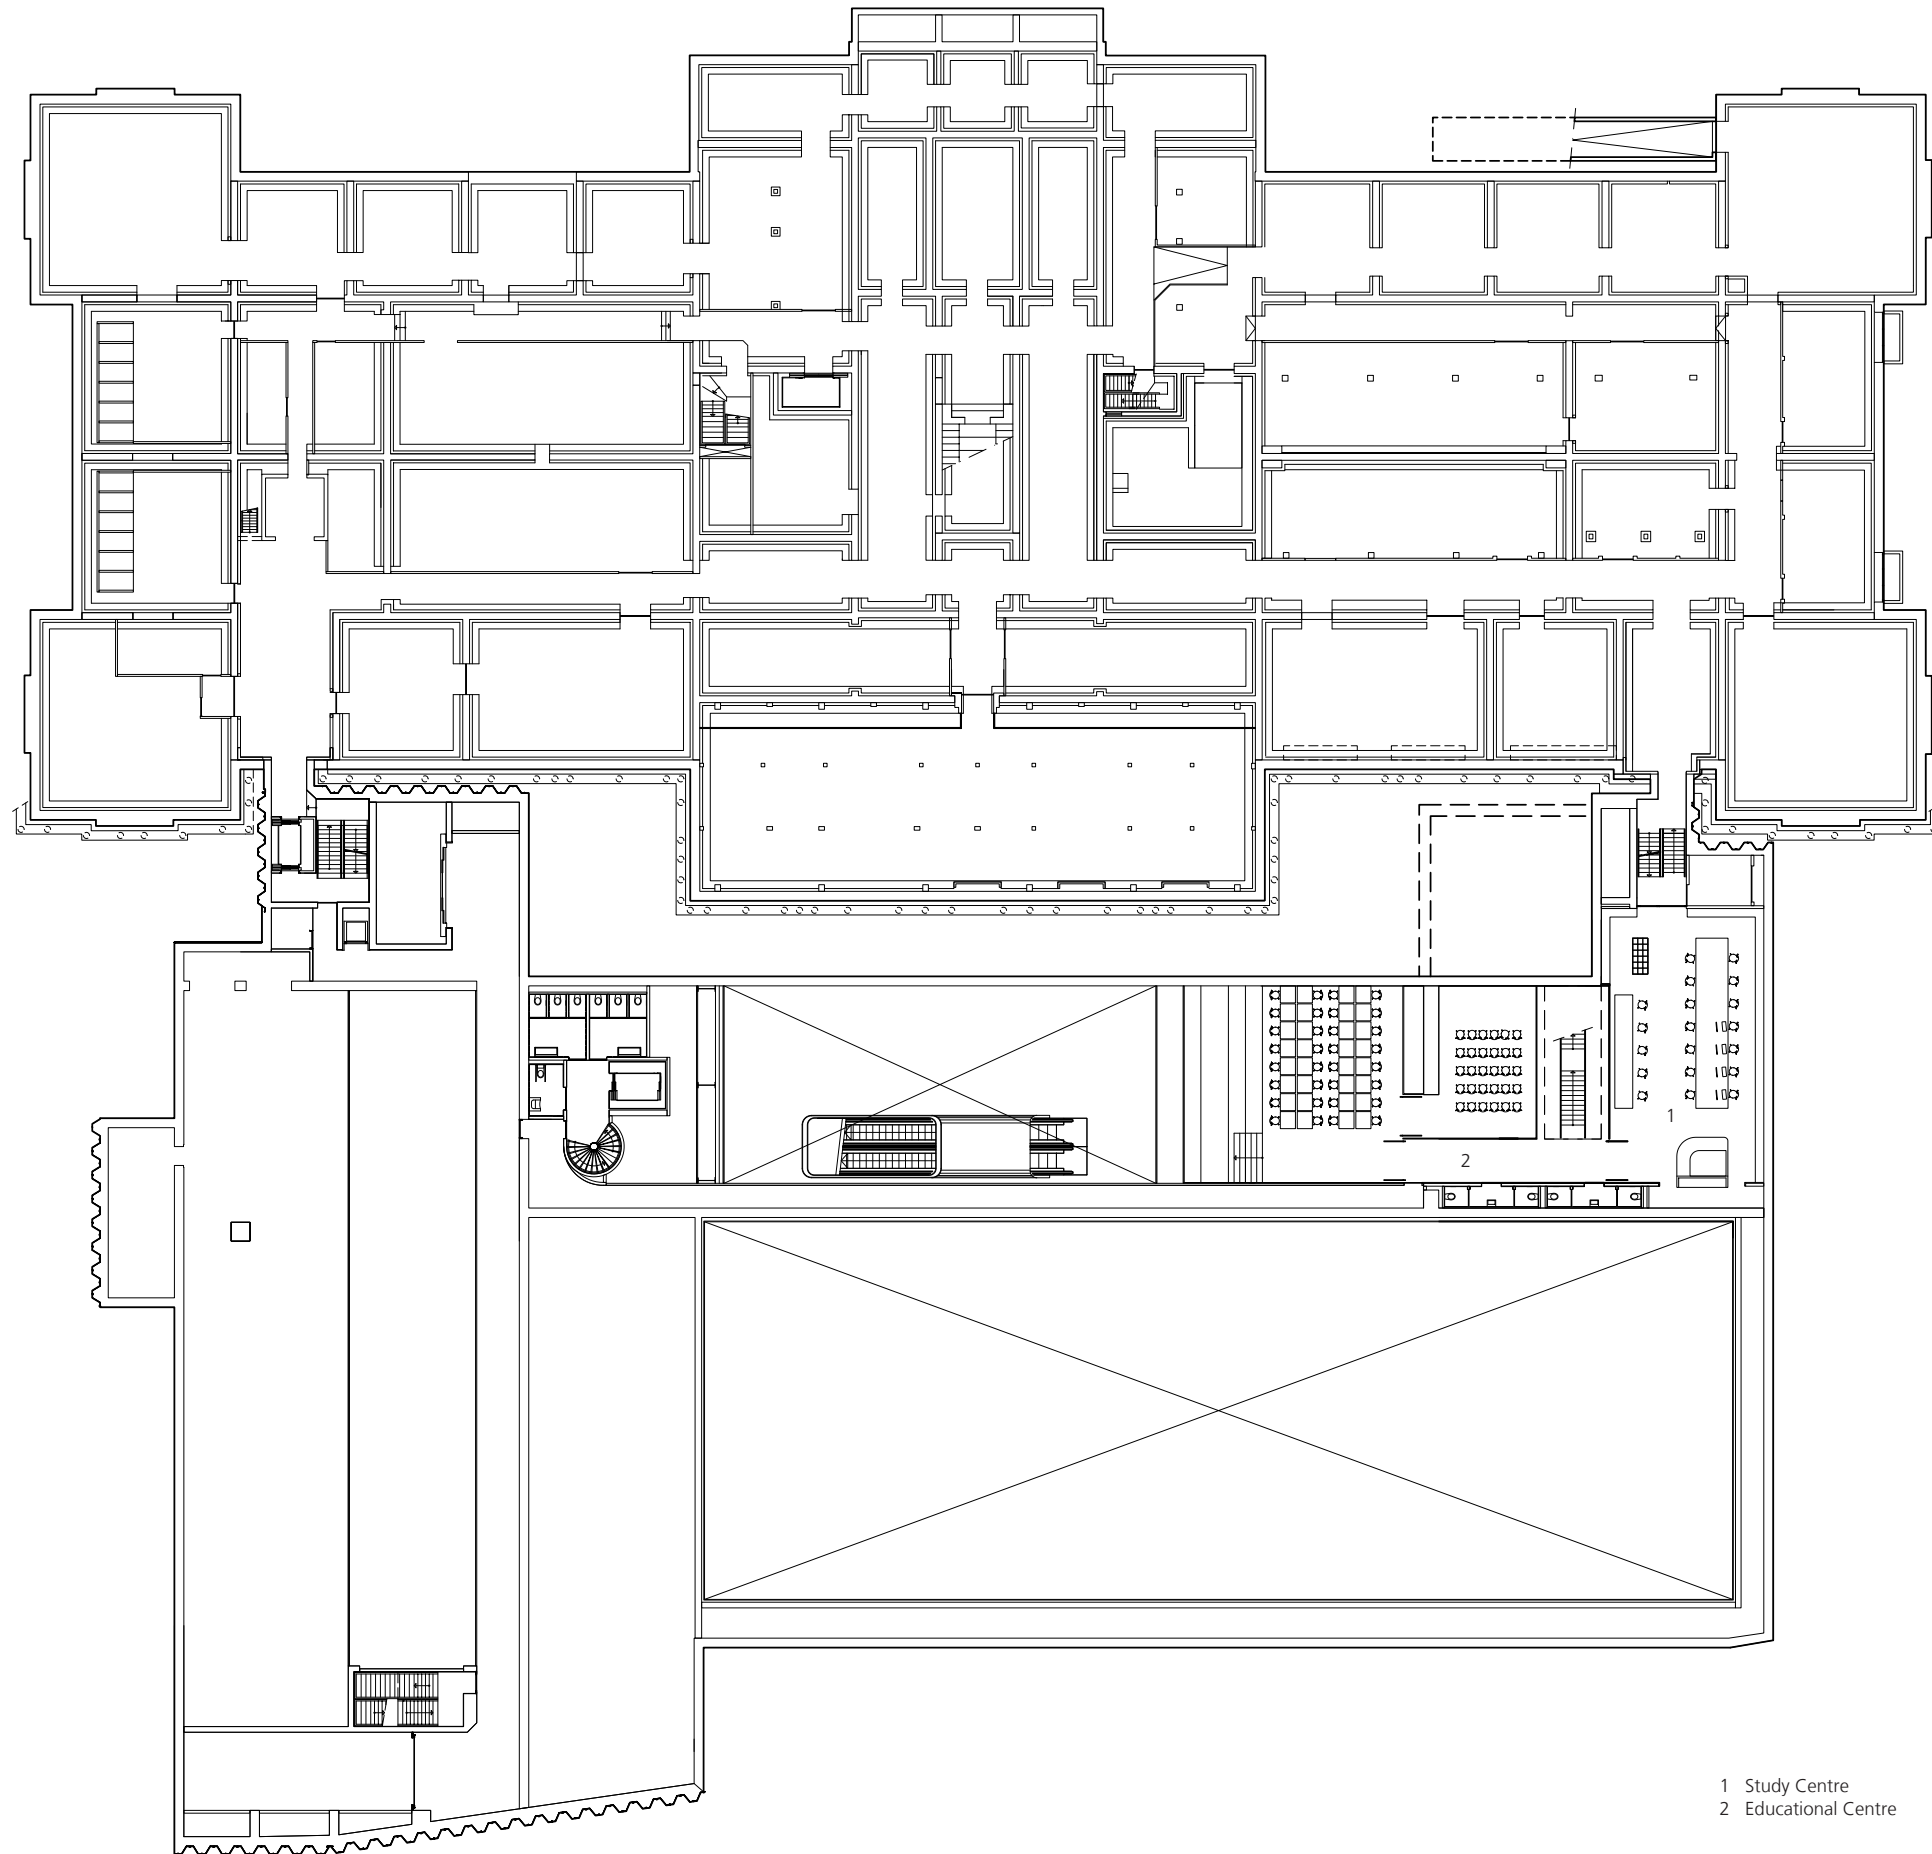


Basement 1. level

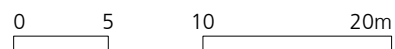


- 1 Study Centre
- 2 Educational Centre

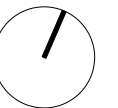

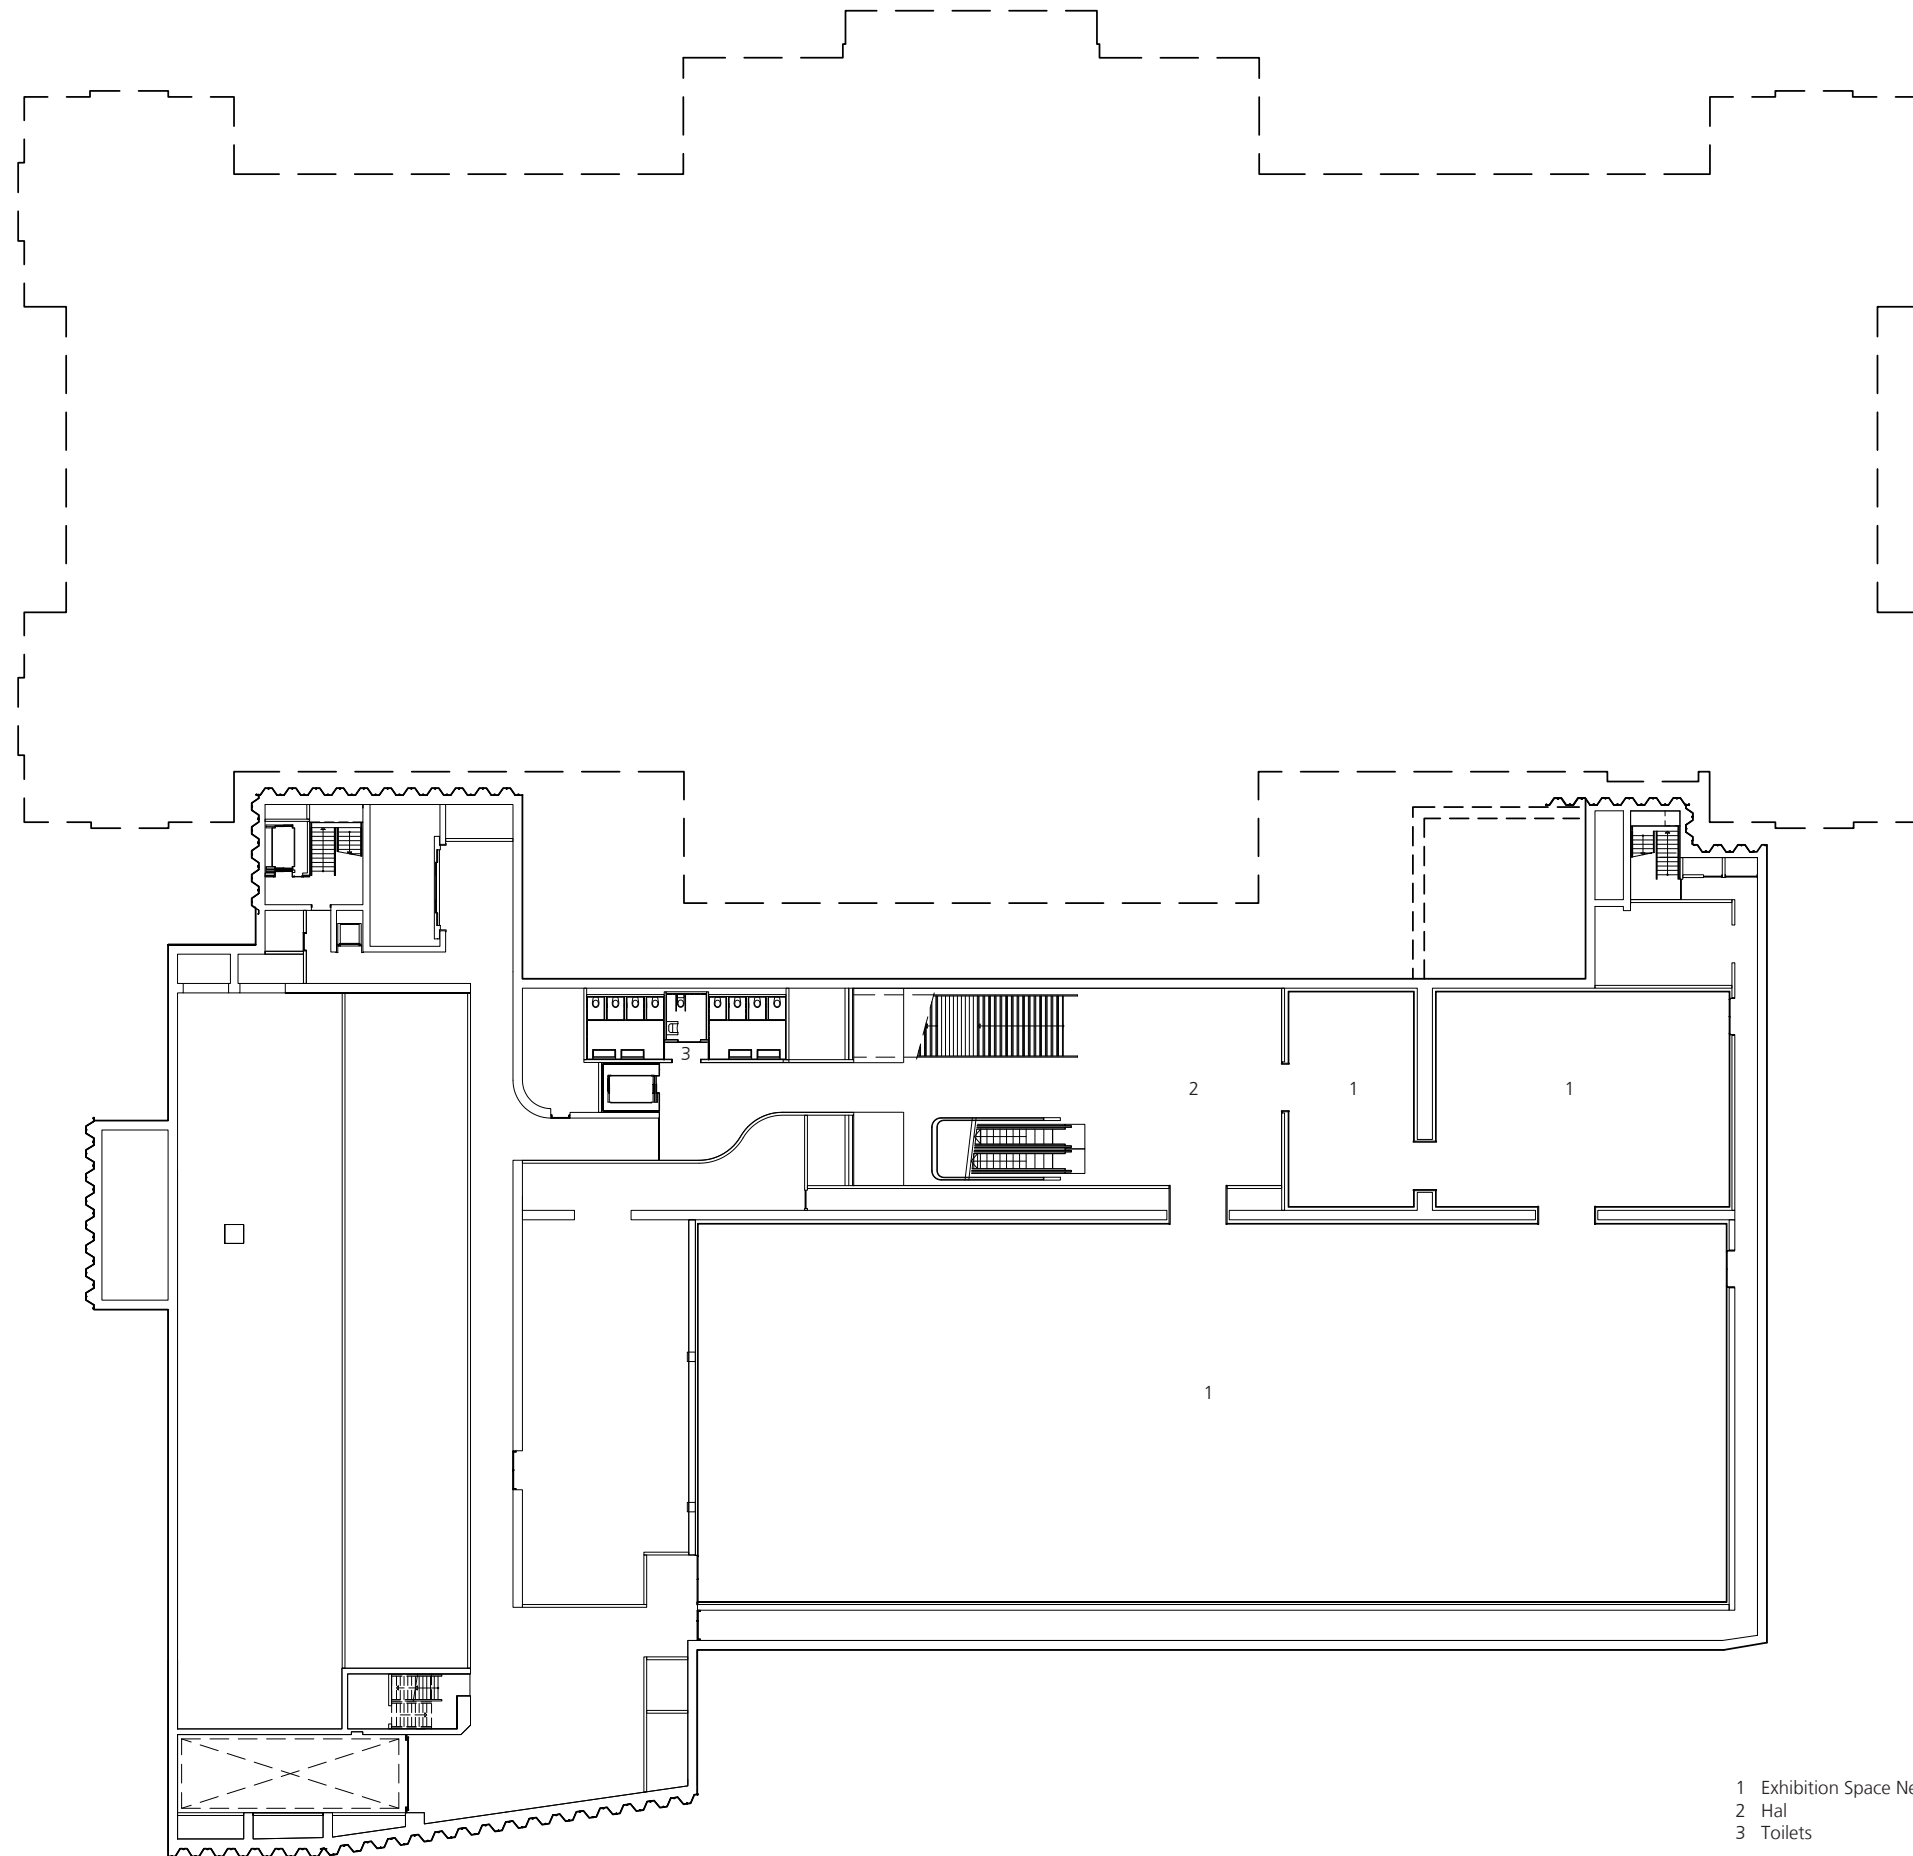

Basement 2. level

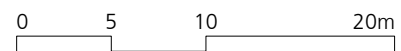

- 1 Exhibition Space New Museum
- 2 Hall
- 3 Toilets

