


PRIZEMLJE	51
1. SPRAT	49
2. SPRAT	43
PODKROVLJE	9
UKUPNO	152
+ ROYAL APT.	4

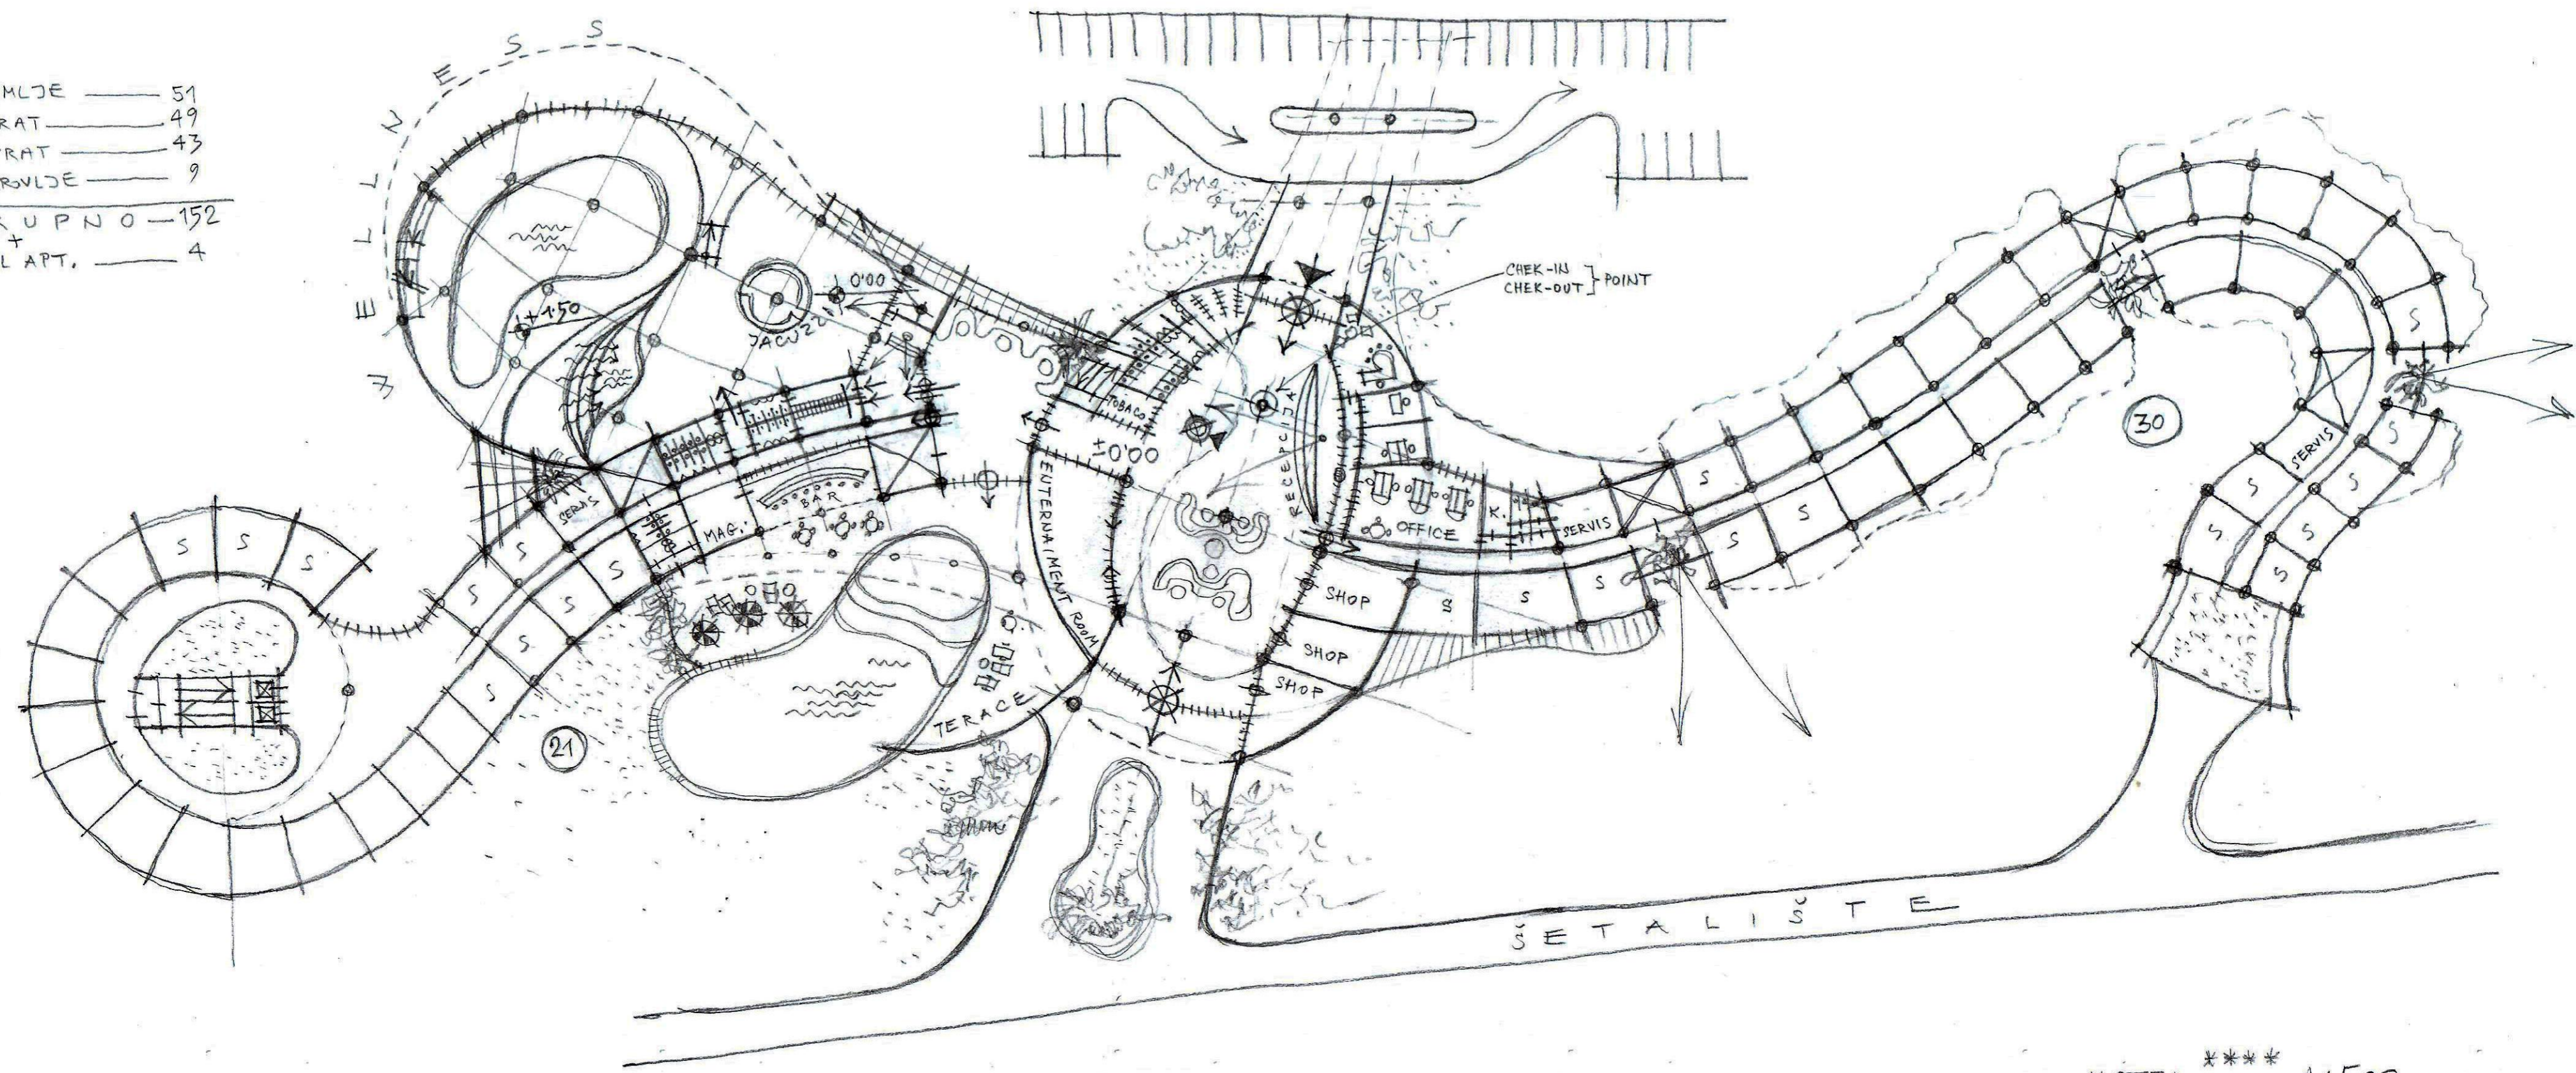

HOTEL **** 1:500
PRIZEMLJE