


EAST-WEST STREET ELEVATION 1 : 200

APARTMENTS IN THE RESIDENTIAL BUILDINGS
 OPEN SPACE: 5
 1 BEDROOM: 4
 2 BEDROOMS: 10
 3 BEDROOMS: 7
 4 BEDROOMS: 3

APARTMENTS IN THE STUDENT HOME BUILDING:
 ONE BED: 25
 TWO BEDS: 13

GROSS FLOOR SPACE OF THE RESIDENTIAL AREA: 2391 m²

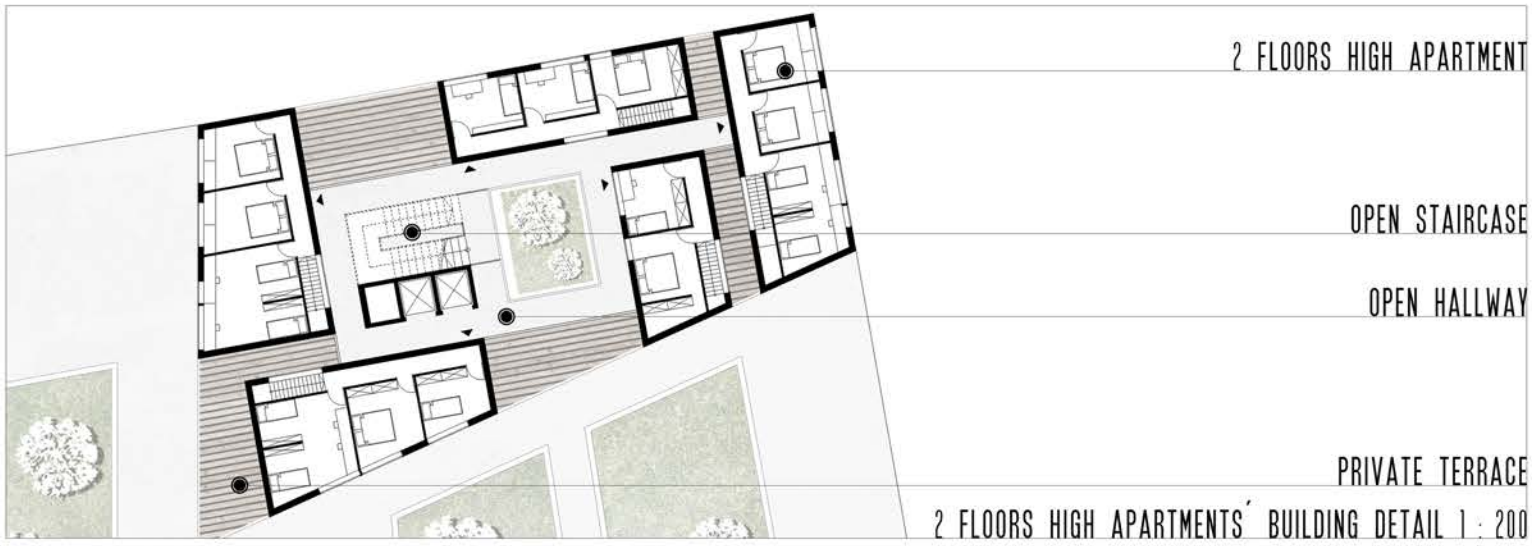

2 FLOORS HIGH APARTMENT

OPEN STAIRCASE

OPEN HALLWAY

PRIVATE TERRACE

2 FLOORS HIGH APARTMENTS' BUILDING DETAIL 1 : 200



ROOM FOR TWO

OPEN STAIRCASE

COMMON ROOM

GARDEN

STUDENT HOME DETAIL 1 : 200



4 ROOM APARTMENT

OPEN STAIRCASE

GARDEN

OPEN HALLWAY

PRIVATE TERRACE

RESIDENTIAL BUILDING DETAIL, FIRST FLOOR 1 : 200