


A - A metszet M = 1:50

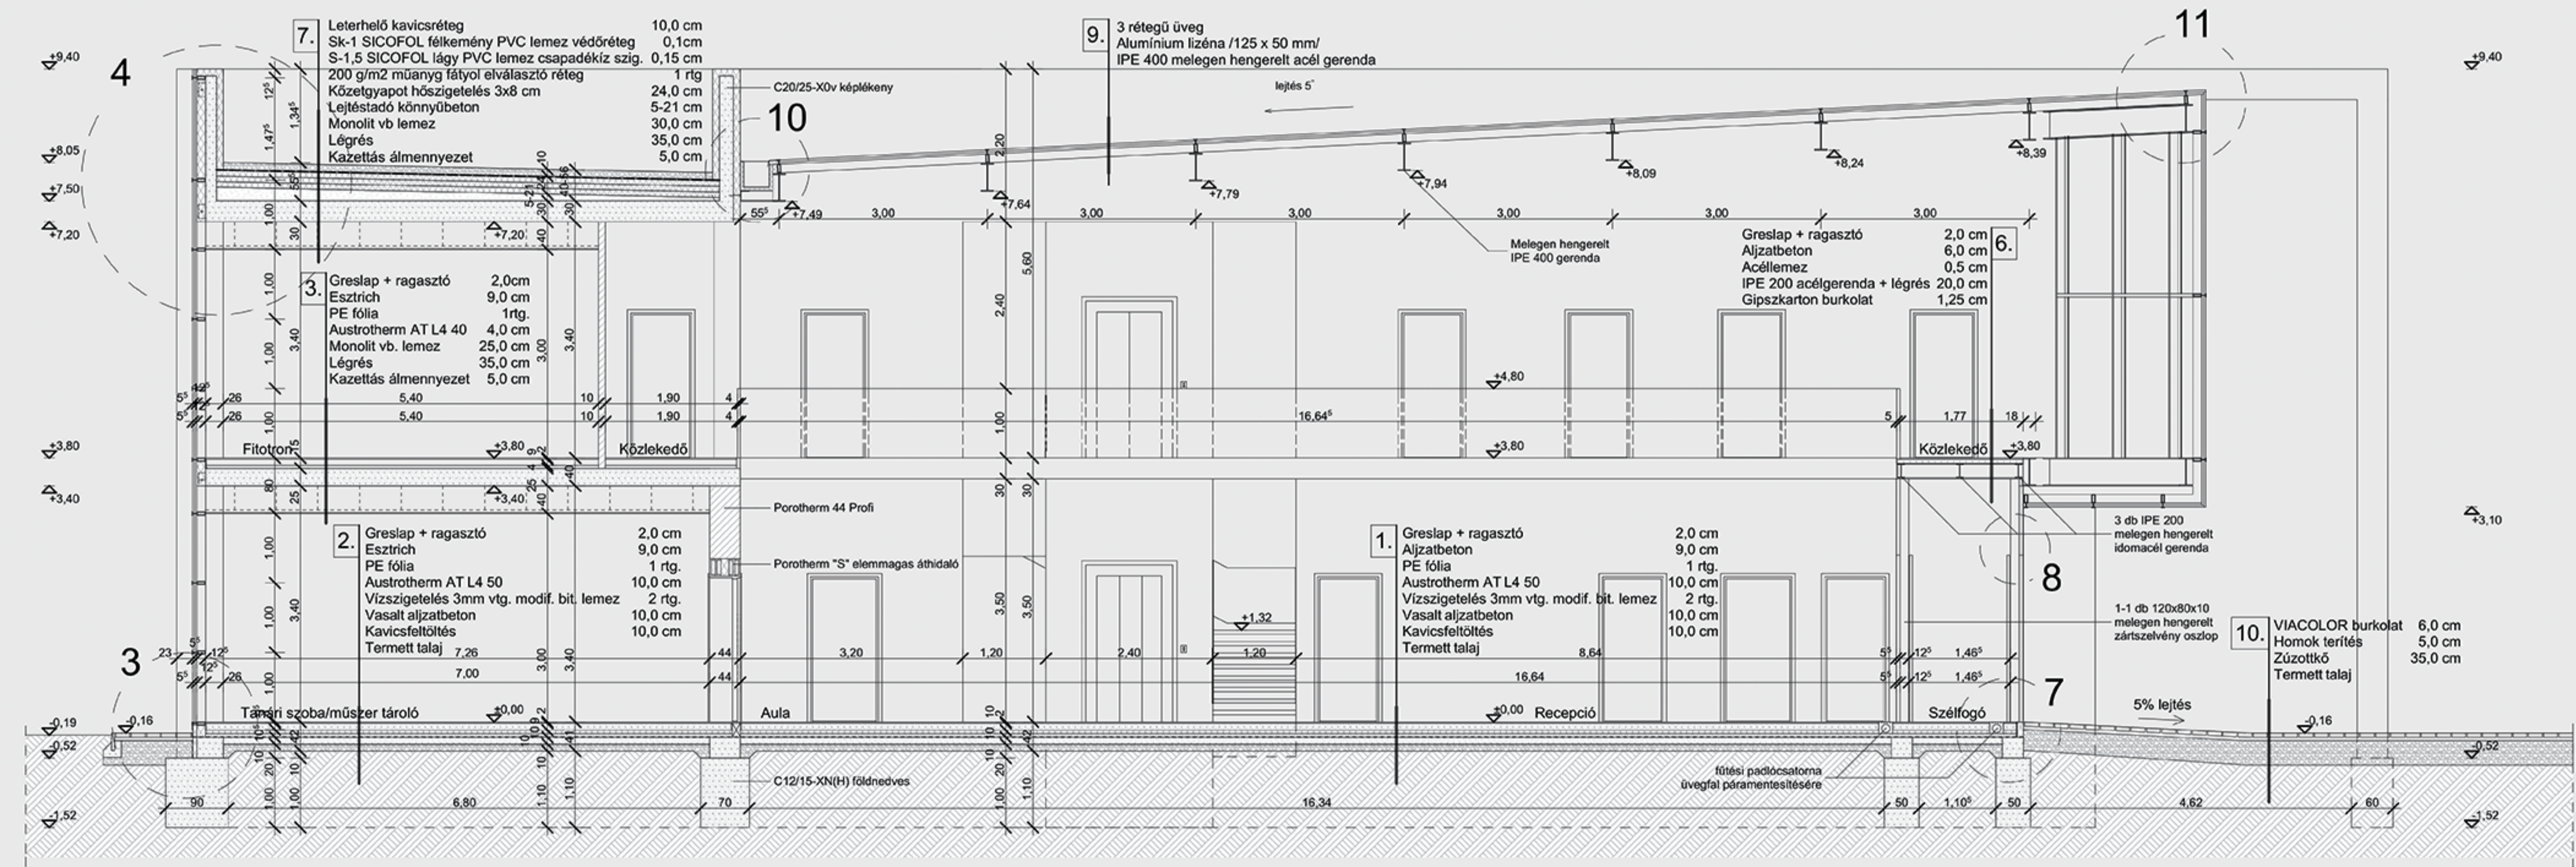

B - B metszet M = 1:50