



Sz.1.2.1	Head of department's office	14,90	m ²
Sz.1.2.2	Office	11,94	m ²
Sz.1.2.3	Self-service lending counter (RFID)	3,64	m ²
Sz.1.2.10	Reading lounge	20,00	m ²
Sz.1.2.11	Quiet individual research / study room	29,99	m ²
Sz.1.2.12	Consultation / tutoring space	19,24	m ²
A.3.1.3	Office with archive	44,90	m ²

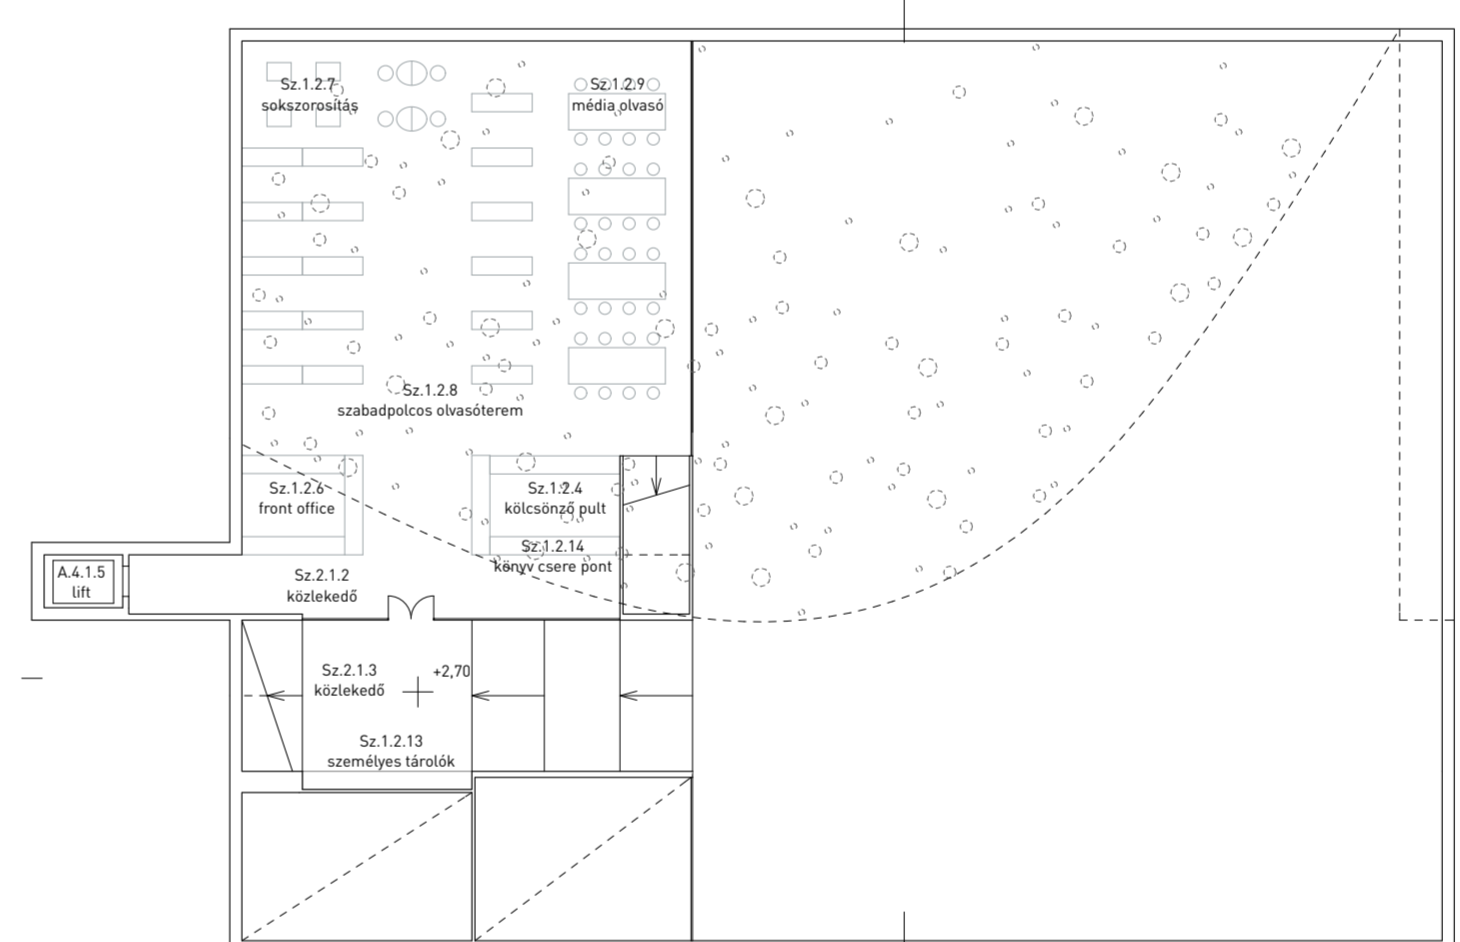

Sz.1.2.4	Landing counter + workstation	15,00	m ²
Sz.1.2.6	Student client front office	19,95	m ²
Sz.1.2.7	Photocopying / Search terminal, workstations	14,99	m ²
Sz.1.2.8	Open shelf / quiet reading room	188,07	m ²
Sz.1.2.9	Media reading room / part of quiet reading room	24,24	m ²
Sz.1.2.13	Periodical storage	5,00	m ²
Sz.1.2.14	Book charge point	0,00	m ²

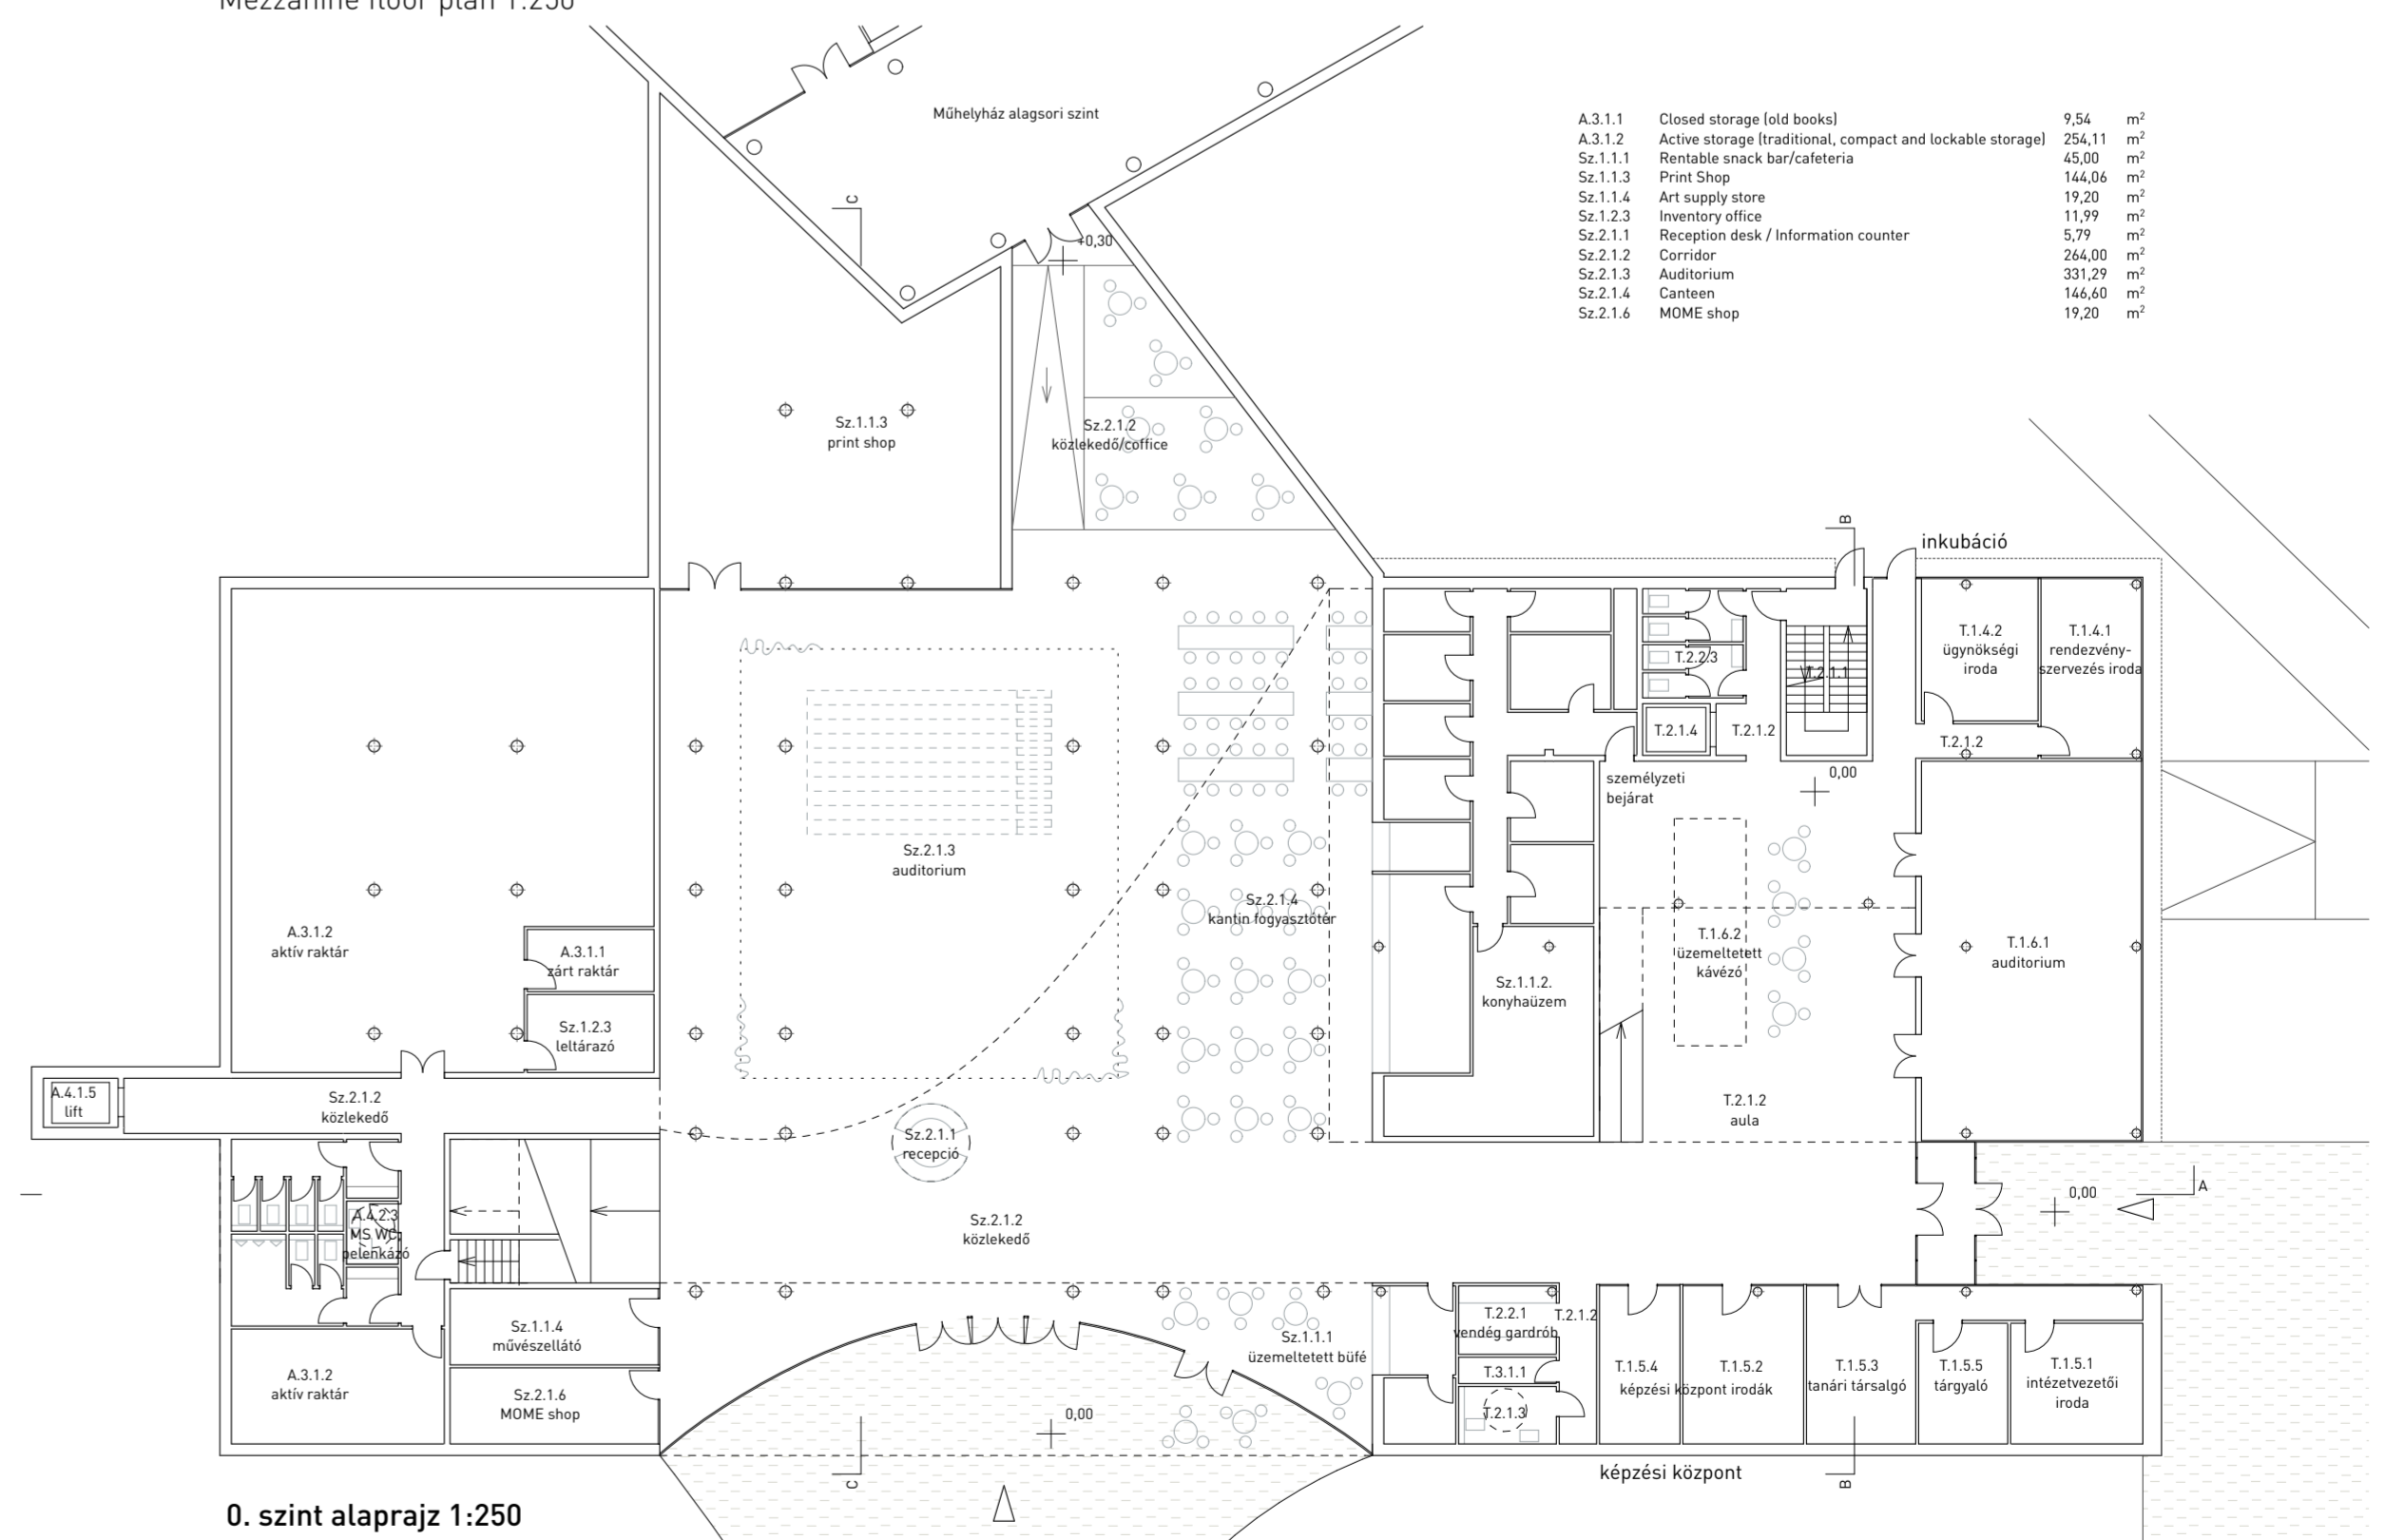

A.3.1.1	Closed storage (old books)	9,54	m ²
A.3.1.2	Action storage (traditional, compact and lockable storage)	254,11	m ²
Sz.1.1.3	Print Shop	144,06	m ²
Sz.1.2.3	Inventory office	11,99	m ²
Sz.2.1.2	Corridor	264,00	m ²

