




B-B METSZET / SECTION B

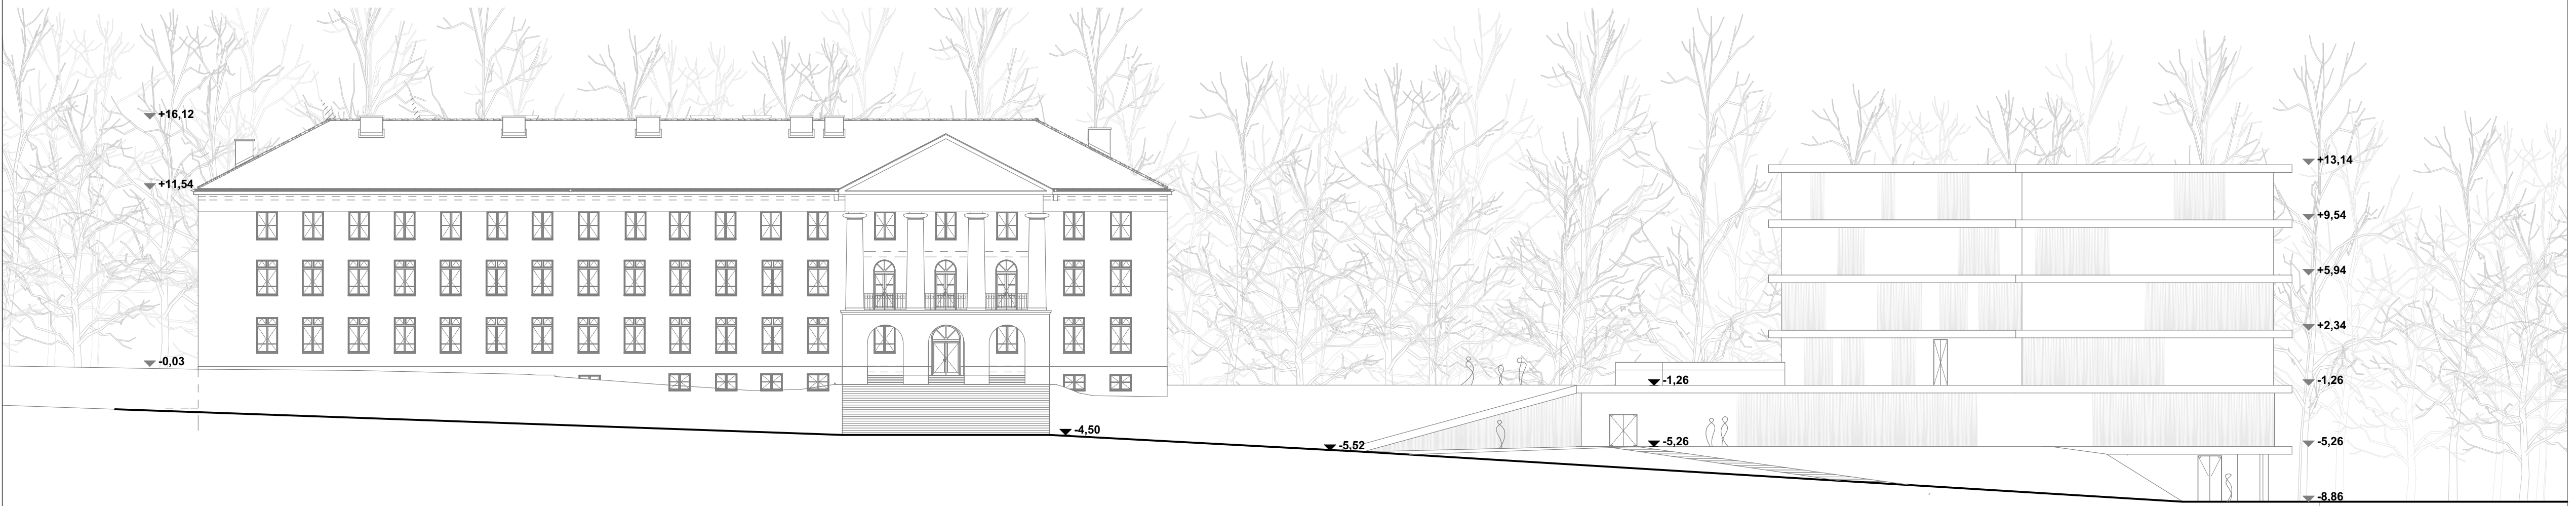

DÉLI HOMLOKZAT / SOUTH FACADE

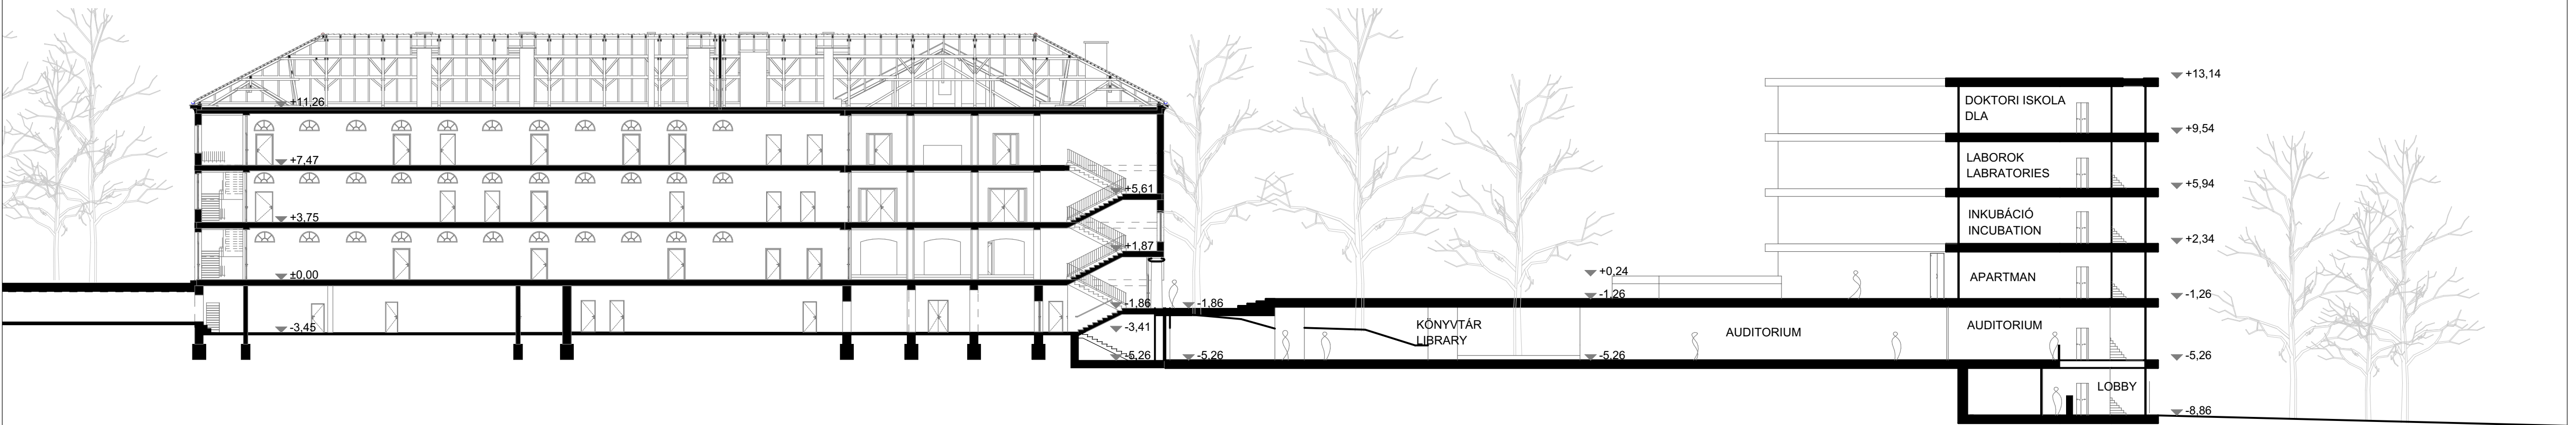

A-A METSZET / SECTION A

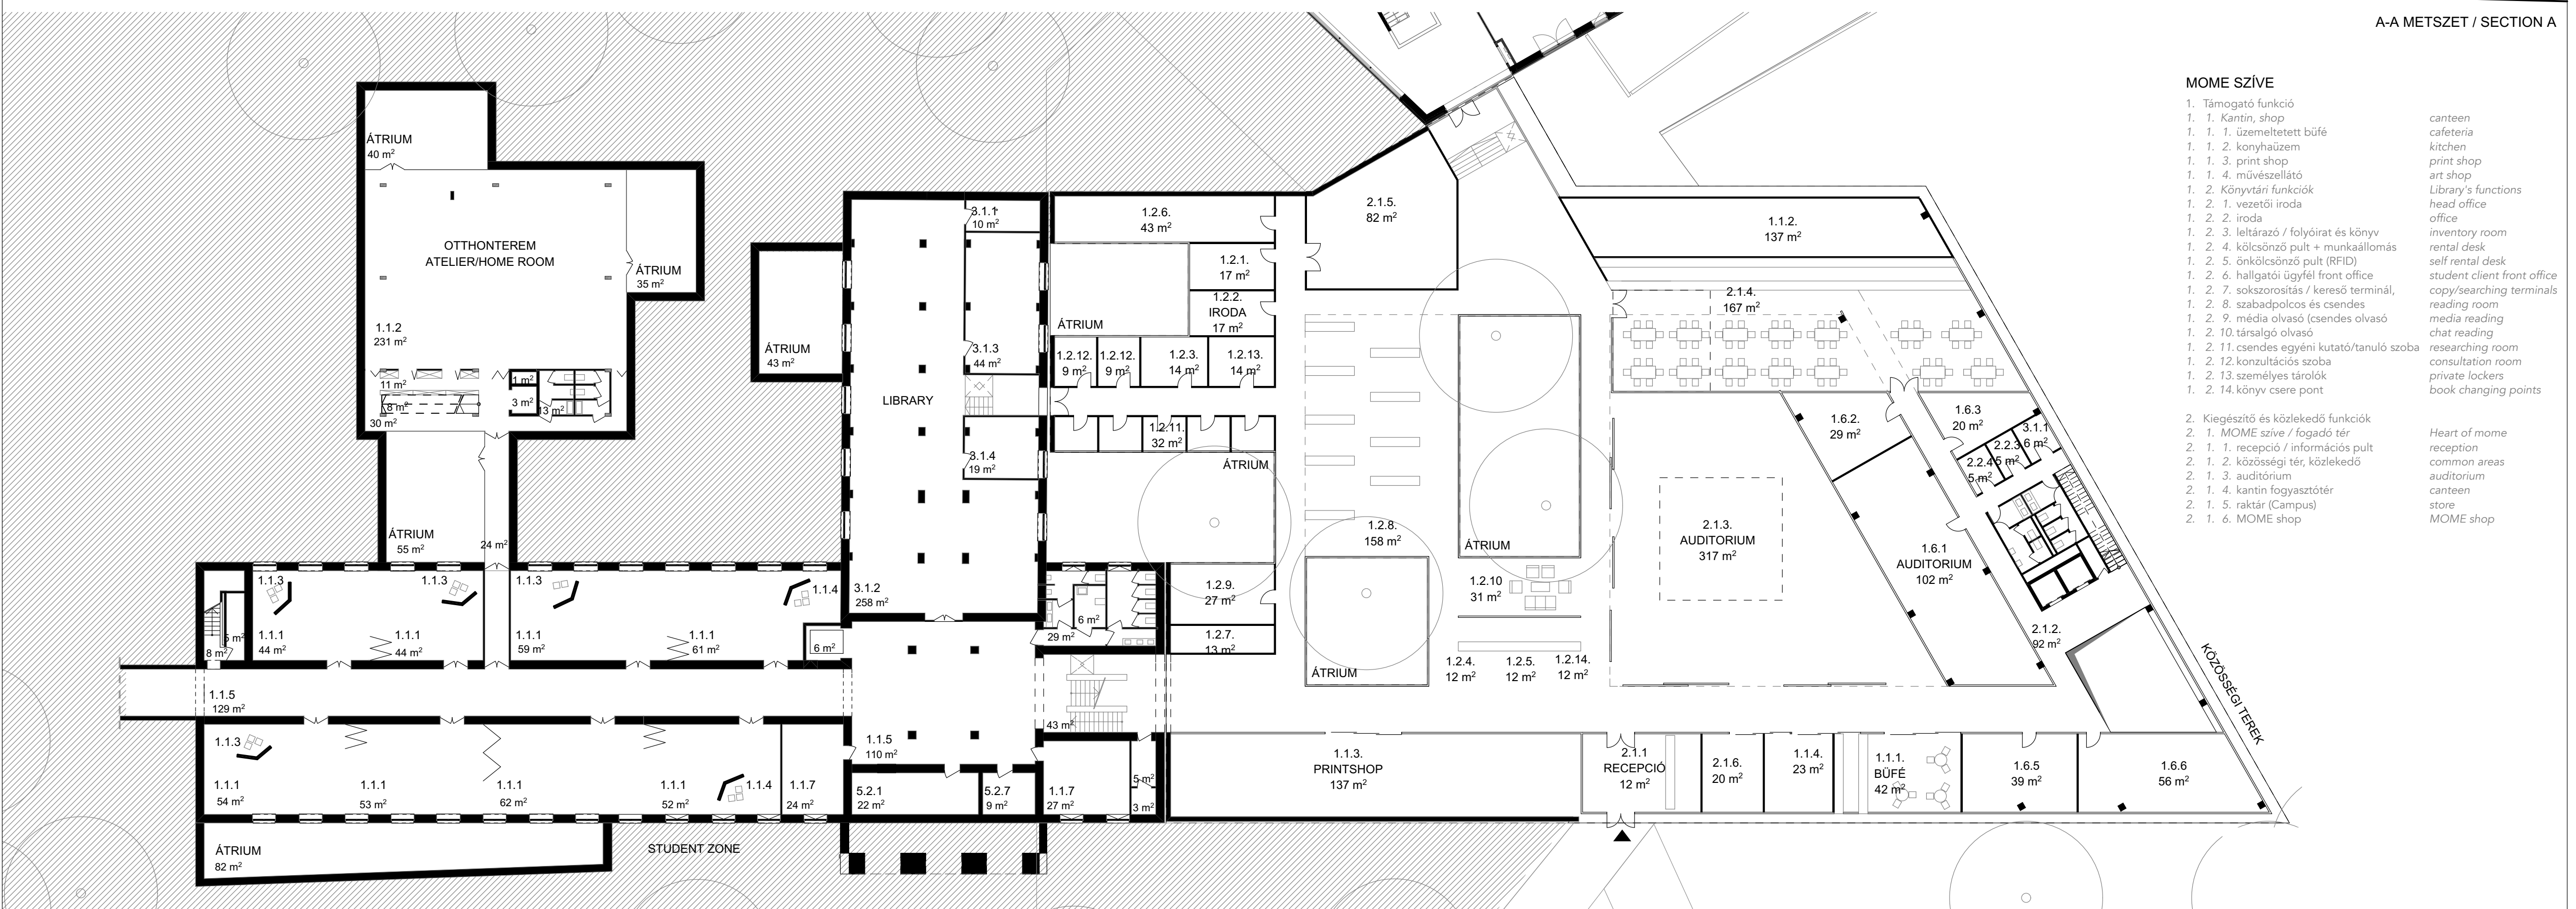

- MOME SZÍVE**
- 1. Támogató funkciók
 - 1. 1. Kávézó, shop
 - 1. 1. 1. Üzemeltetett büfé
 - 1. 1. 2. konyhaizem
 - 1. 1. 3. print shop
 - 1. 1. 4. művészeti iroda
 - 1. 2. Könyvtár funkciók
 - 1. 2. 1. vezetői iroda
 - 1. 2. 2. iroda
 - 1. 2. 3. leltározó / folyóirat és könyv
 - 1. 2. 4. kölcsönző pult + munkahely
 - 1. 2. 5. digitális olvasó pult (RID)
 - 1. 2. 6. hallgatói ügyfélfelvételek
 - 1. 2. 7. sokszorosítás / kereső terminál
 - 1. 2. 8. szabadpolcos és csendes
 - 1. 2. 9. média olvasó (személyes olvasó)
 - 1. 2. 10. társalgó olvasó
 - 1. 2. 11. csendes egyéni kutató/tanuló szoba
 - 1. 2. 12. konzultációs szoba
 - 1. 2. 13. személyes tárolók
 - 1. 2. 14. könyv csere pont
 - 2. Kiegészítő és költkező funkciók
 - 2. 1. MOME szíve / fogadó tér
 - 2. 1. 1. recepció / információs pult
 - 2. 1. 2. közösségi tér, költkező
 - 2. 1. 3. auditorium
 - 2. 1. 4. kávézó fogasztóter
 - 2. 1. 5. szaktér (campus)
 - 2. 1. 6. MOME shop
- canteen
cafe/terria
kitchen
print shop
art shop
Library's functions
head office
office
inventory room
rental desk
self rental desk
student client front office
copy/searching terminals
reading room
media reading
chat reading
researching room
consultation room
private lockers
book changing points
- Heart of mome
reception
common areas
auditorium
canteen
store
MOME shop

ALAGSORI ALAPRAJZ / BASEMENT PLAN

