

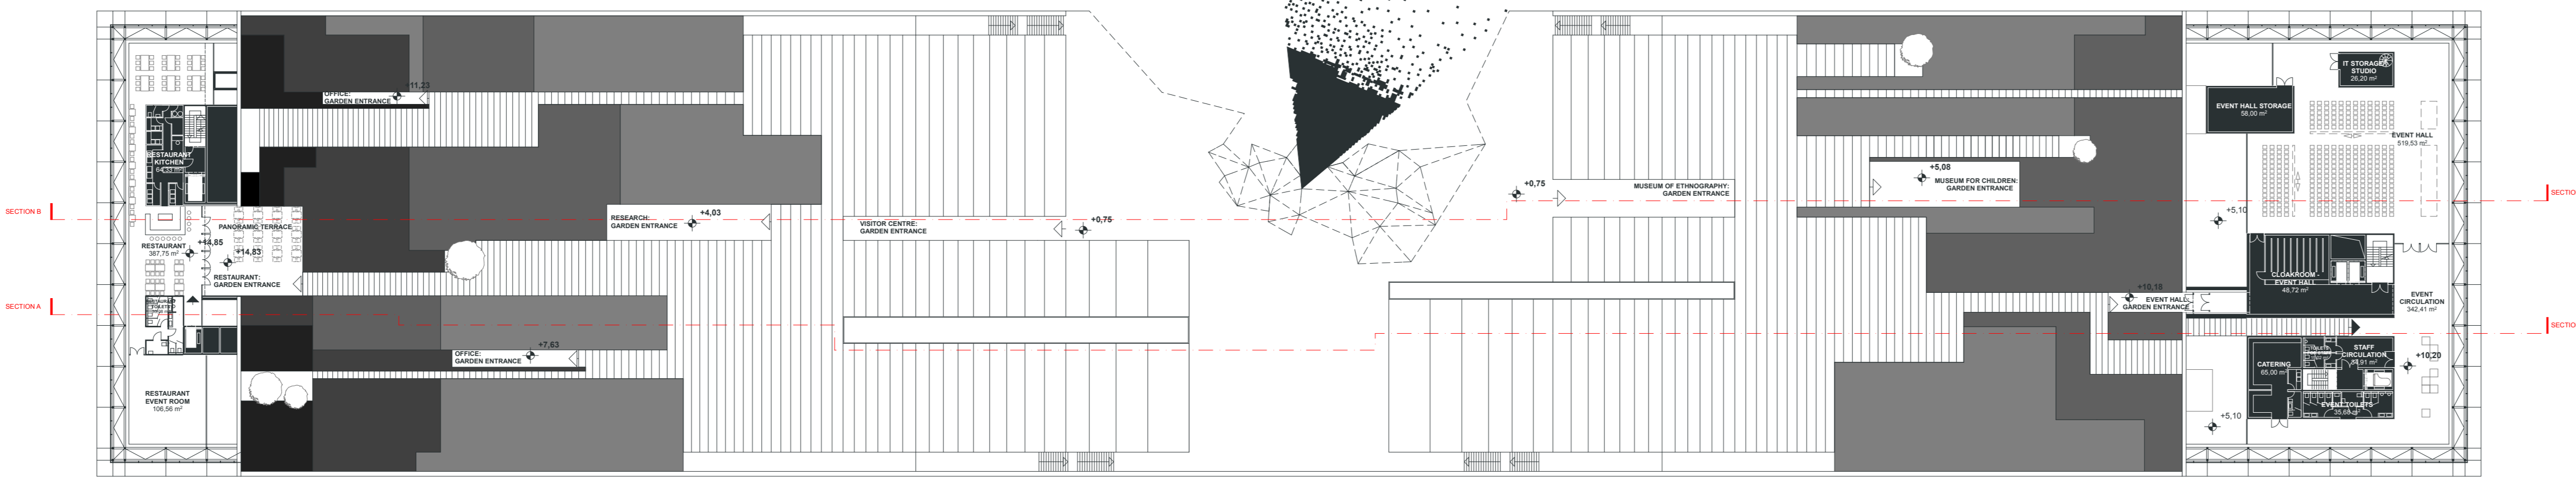
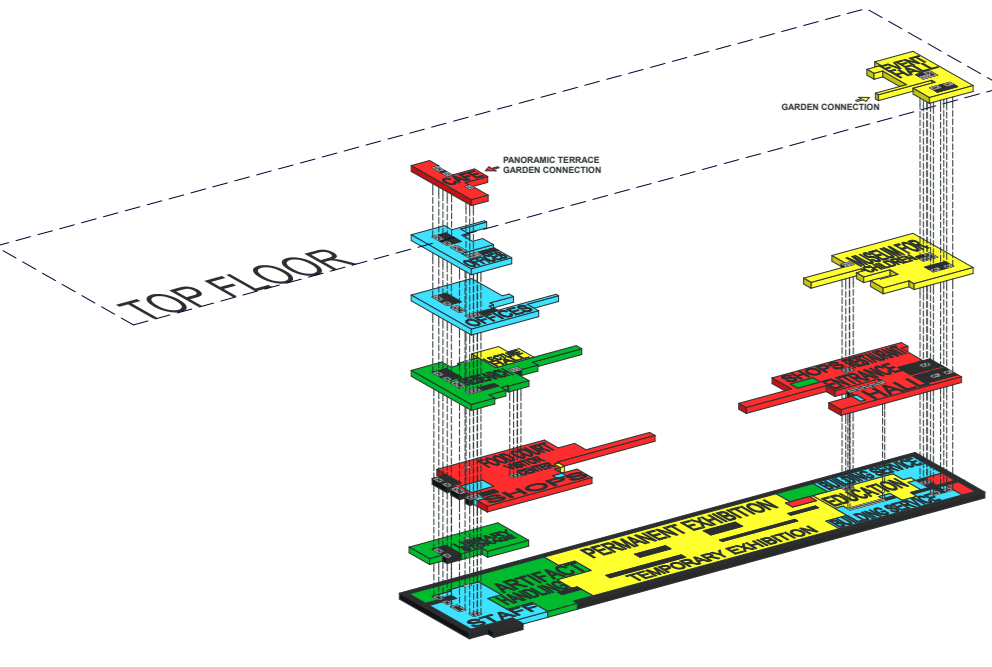




04

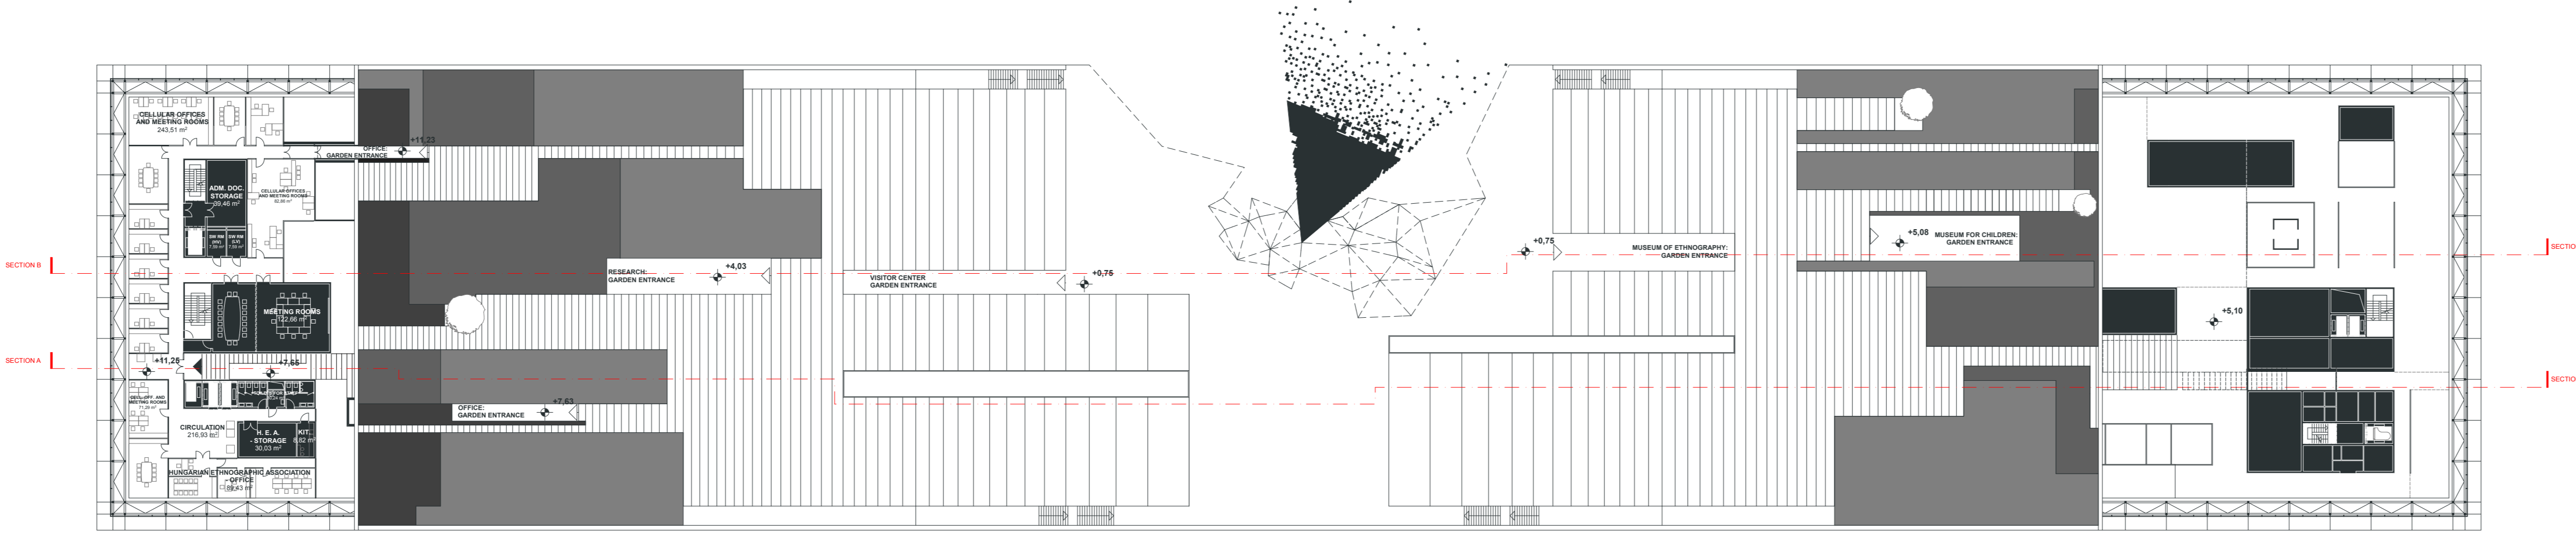




03

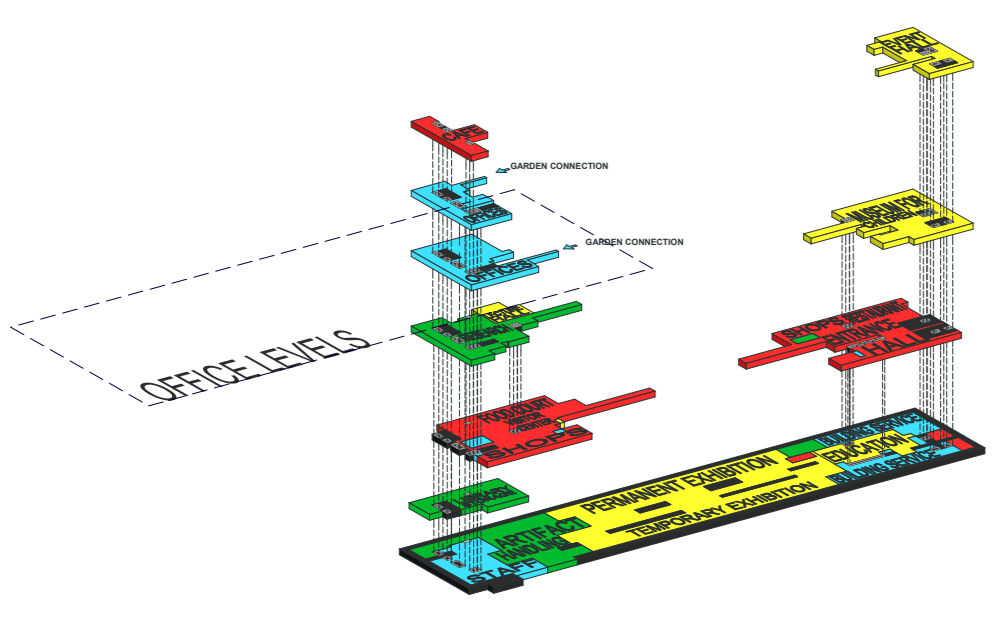

02

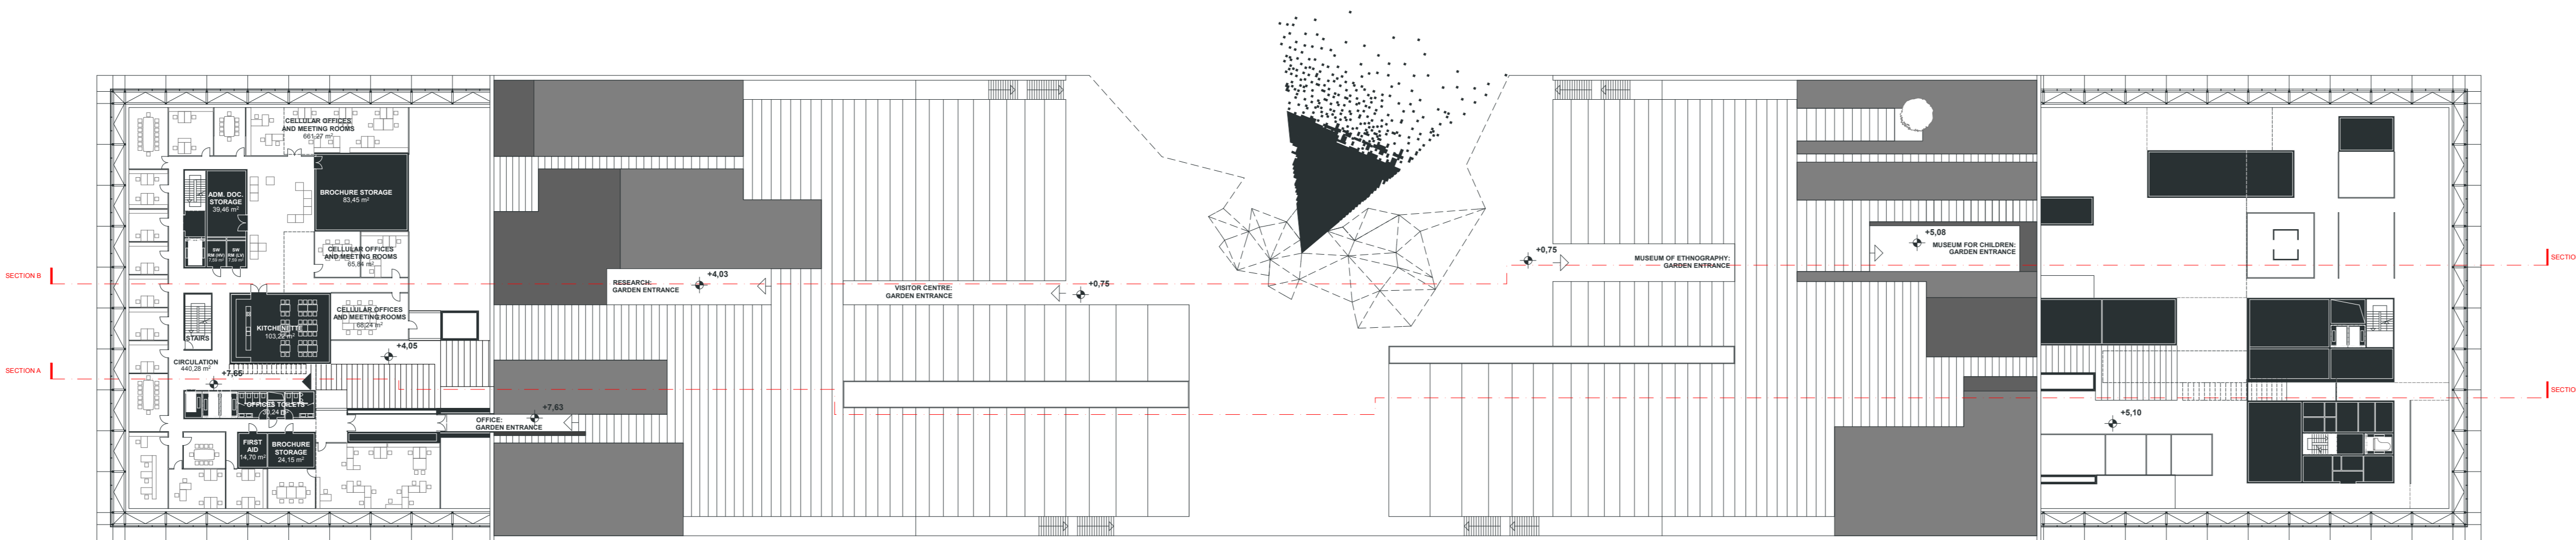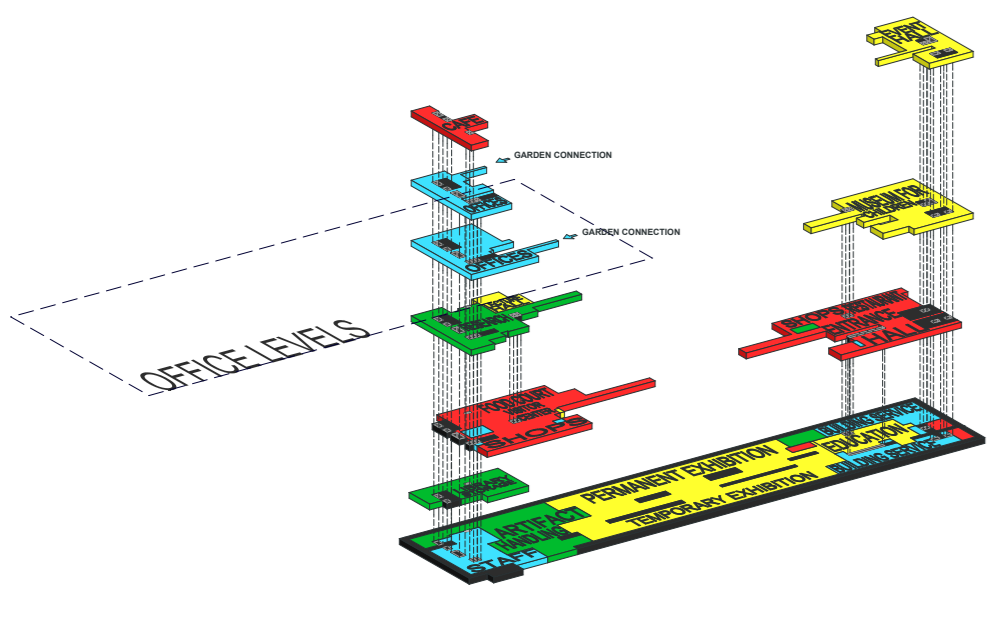

01

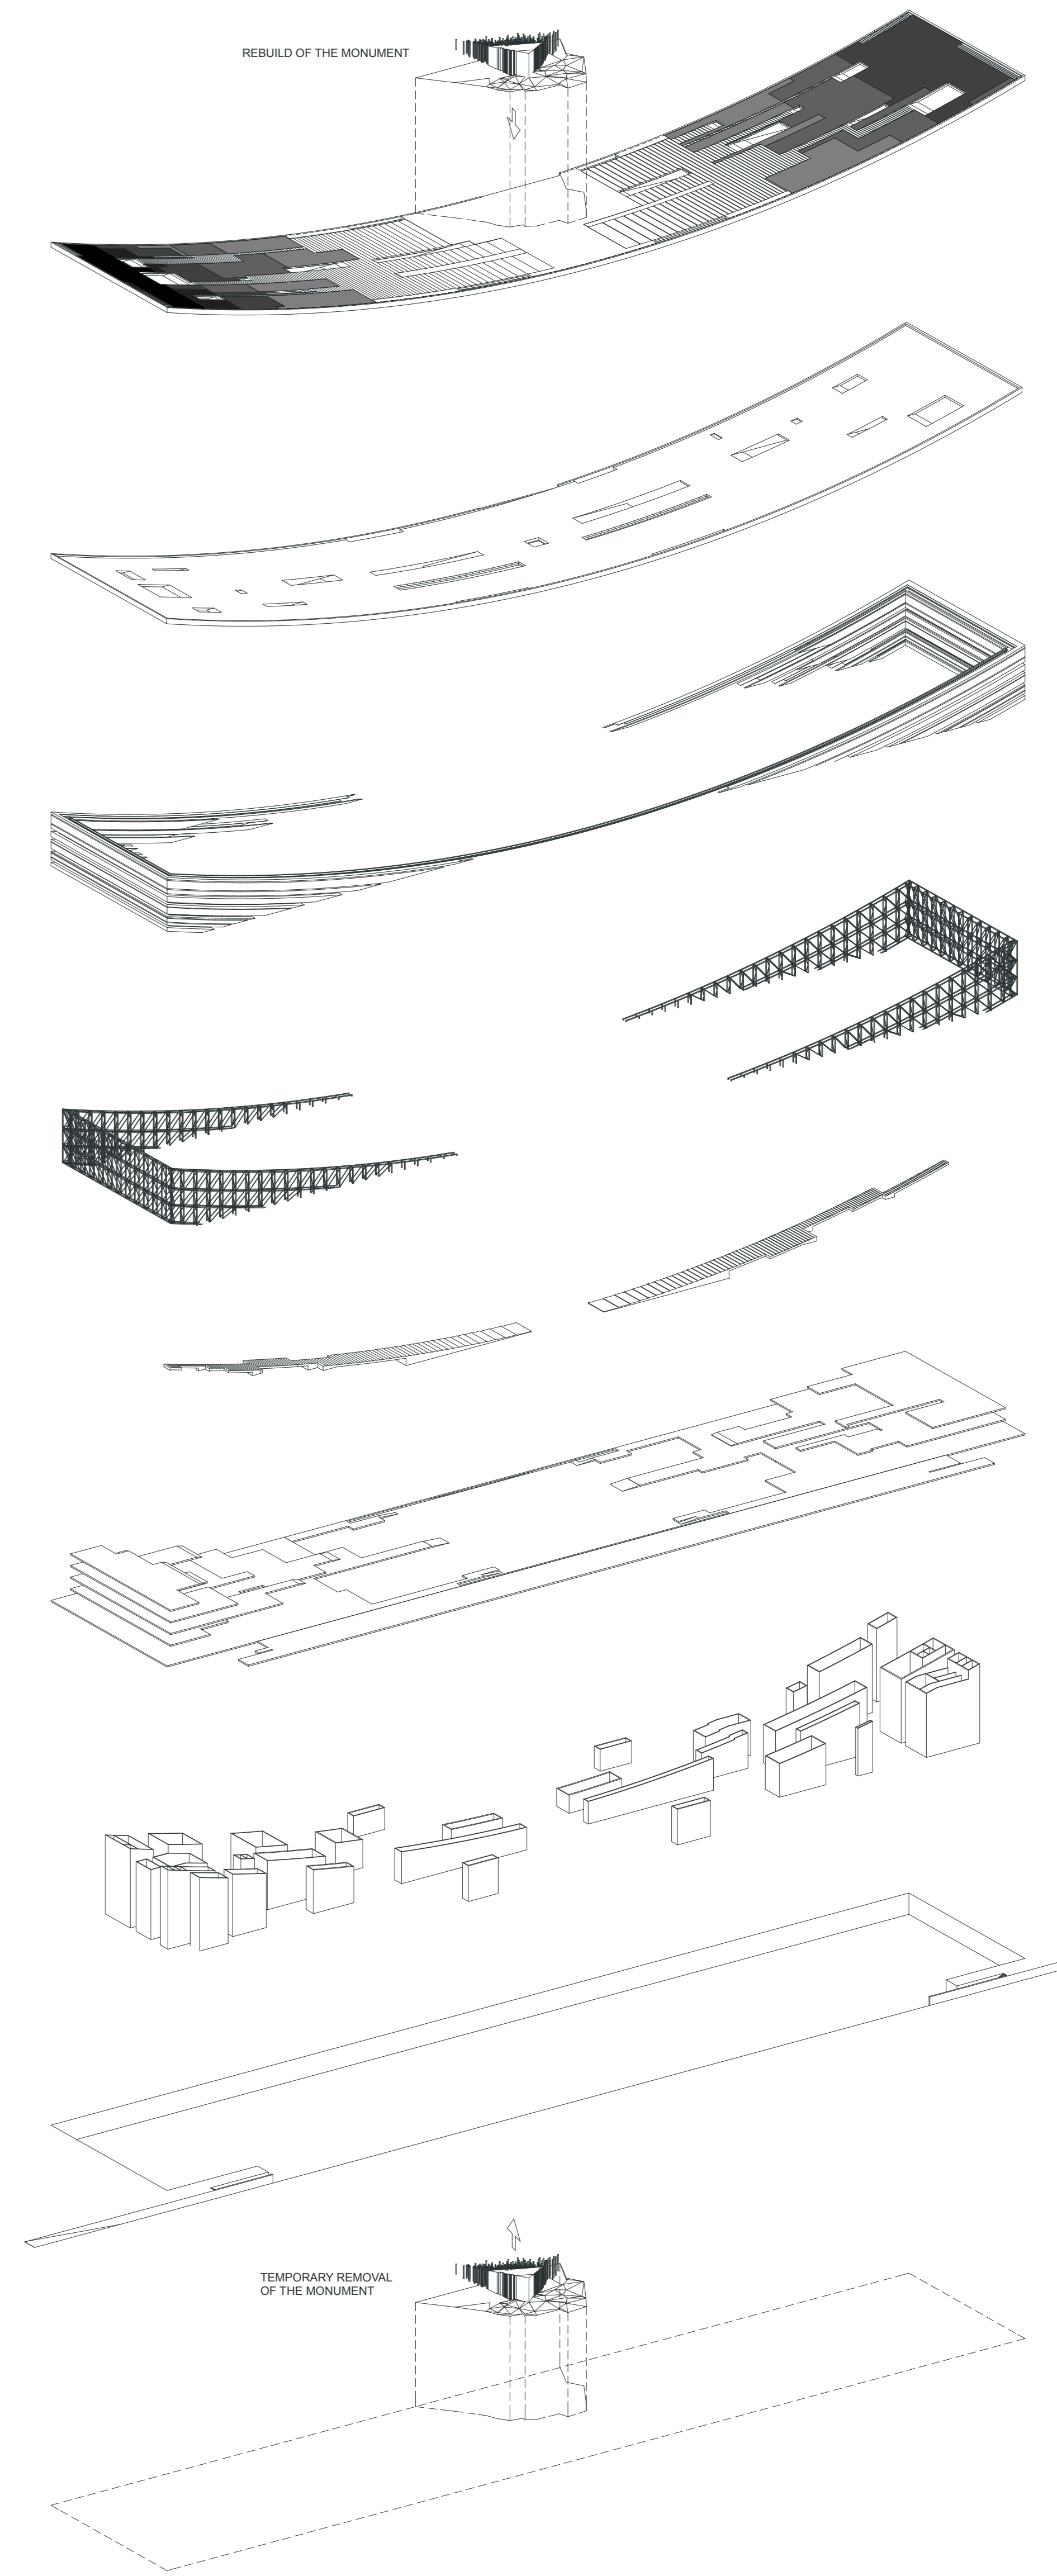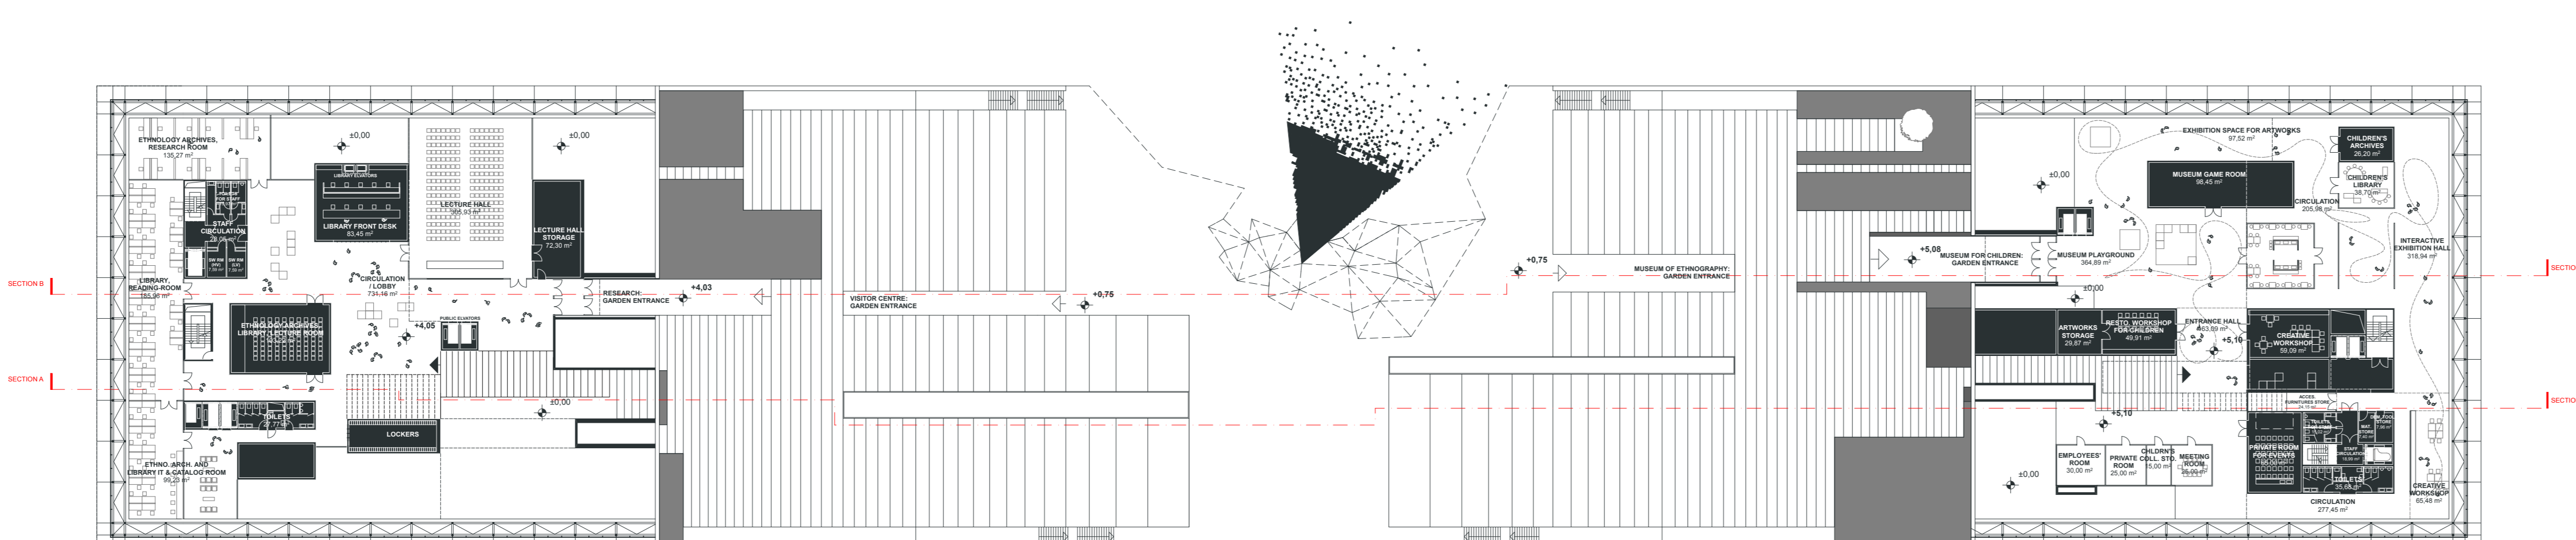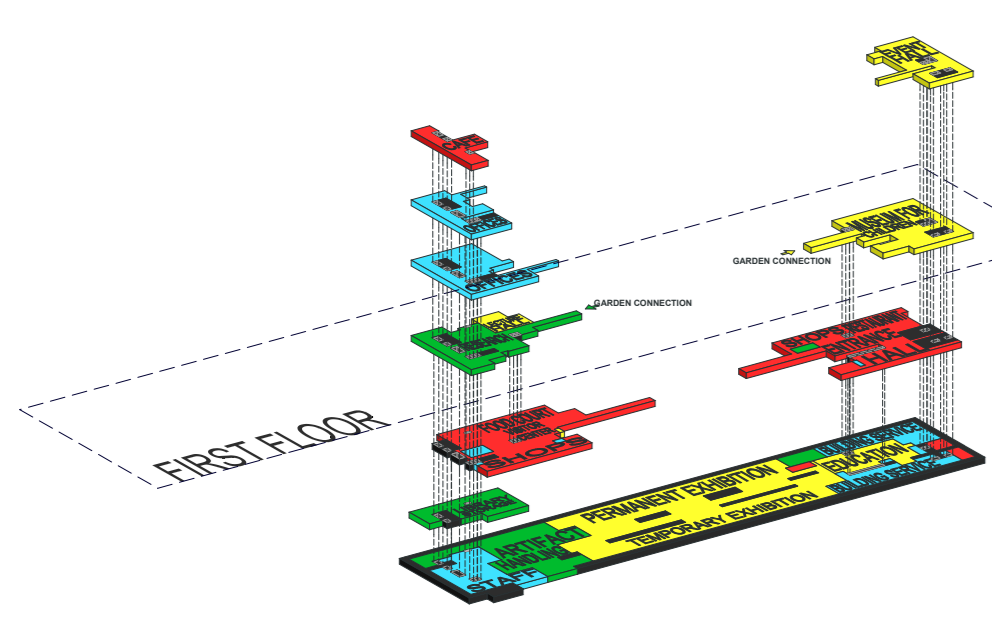

GREEN ROOF
ca. 7200 m²

PRESTRESSED REINFORCED CONCRETE ROOF
400-1200mm

FACADE SYSTEM

STEEL TRUSS PERIMETER STRUCTURE

REINFORCED CONCRETE EXHIBITION STAIR

PRESTRESSED REINFORCED CONCRETE SLABS
300-400 mm

REINFORCED CONCRETE VERTICAL CORES

EXCAVATION AND FOUNDATION

DESIGN BOUNDARY

-01

