


28
2.05
4.24
2.12
2.12
2.05
13.14

44
7.04
20
3.00
11.13

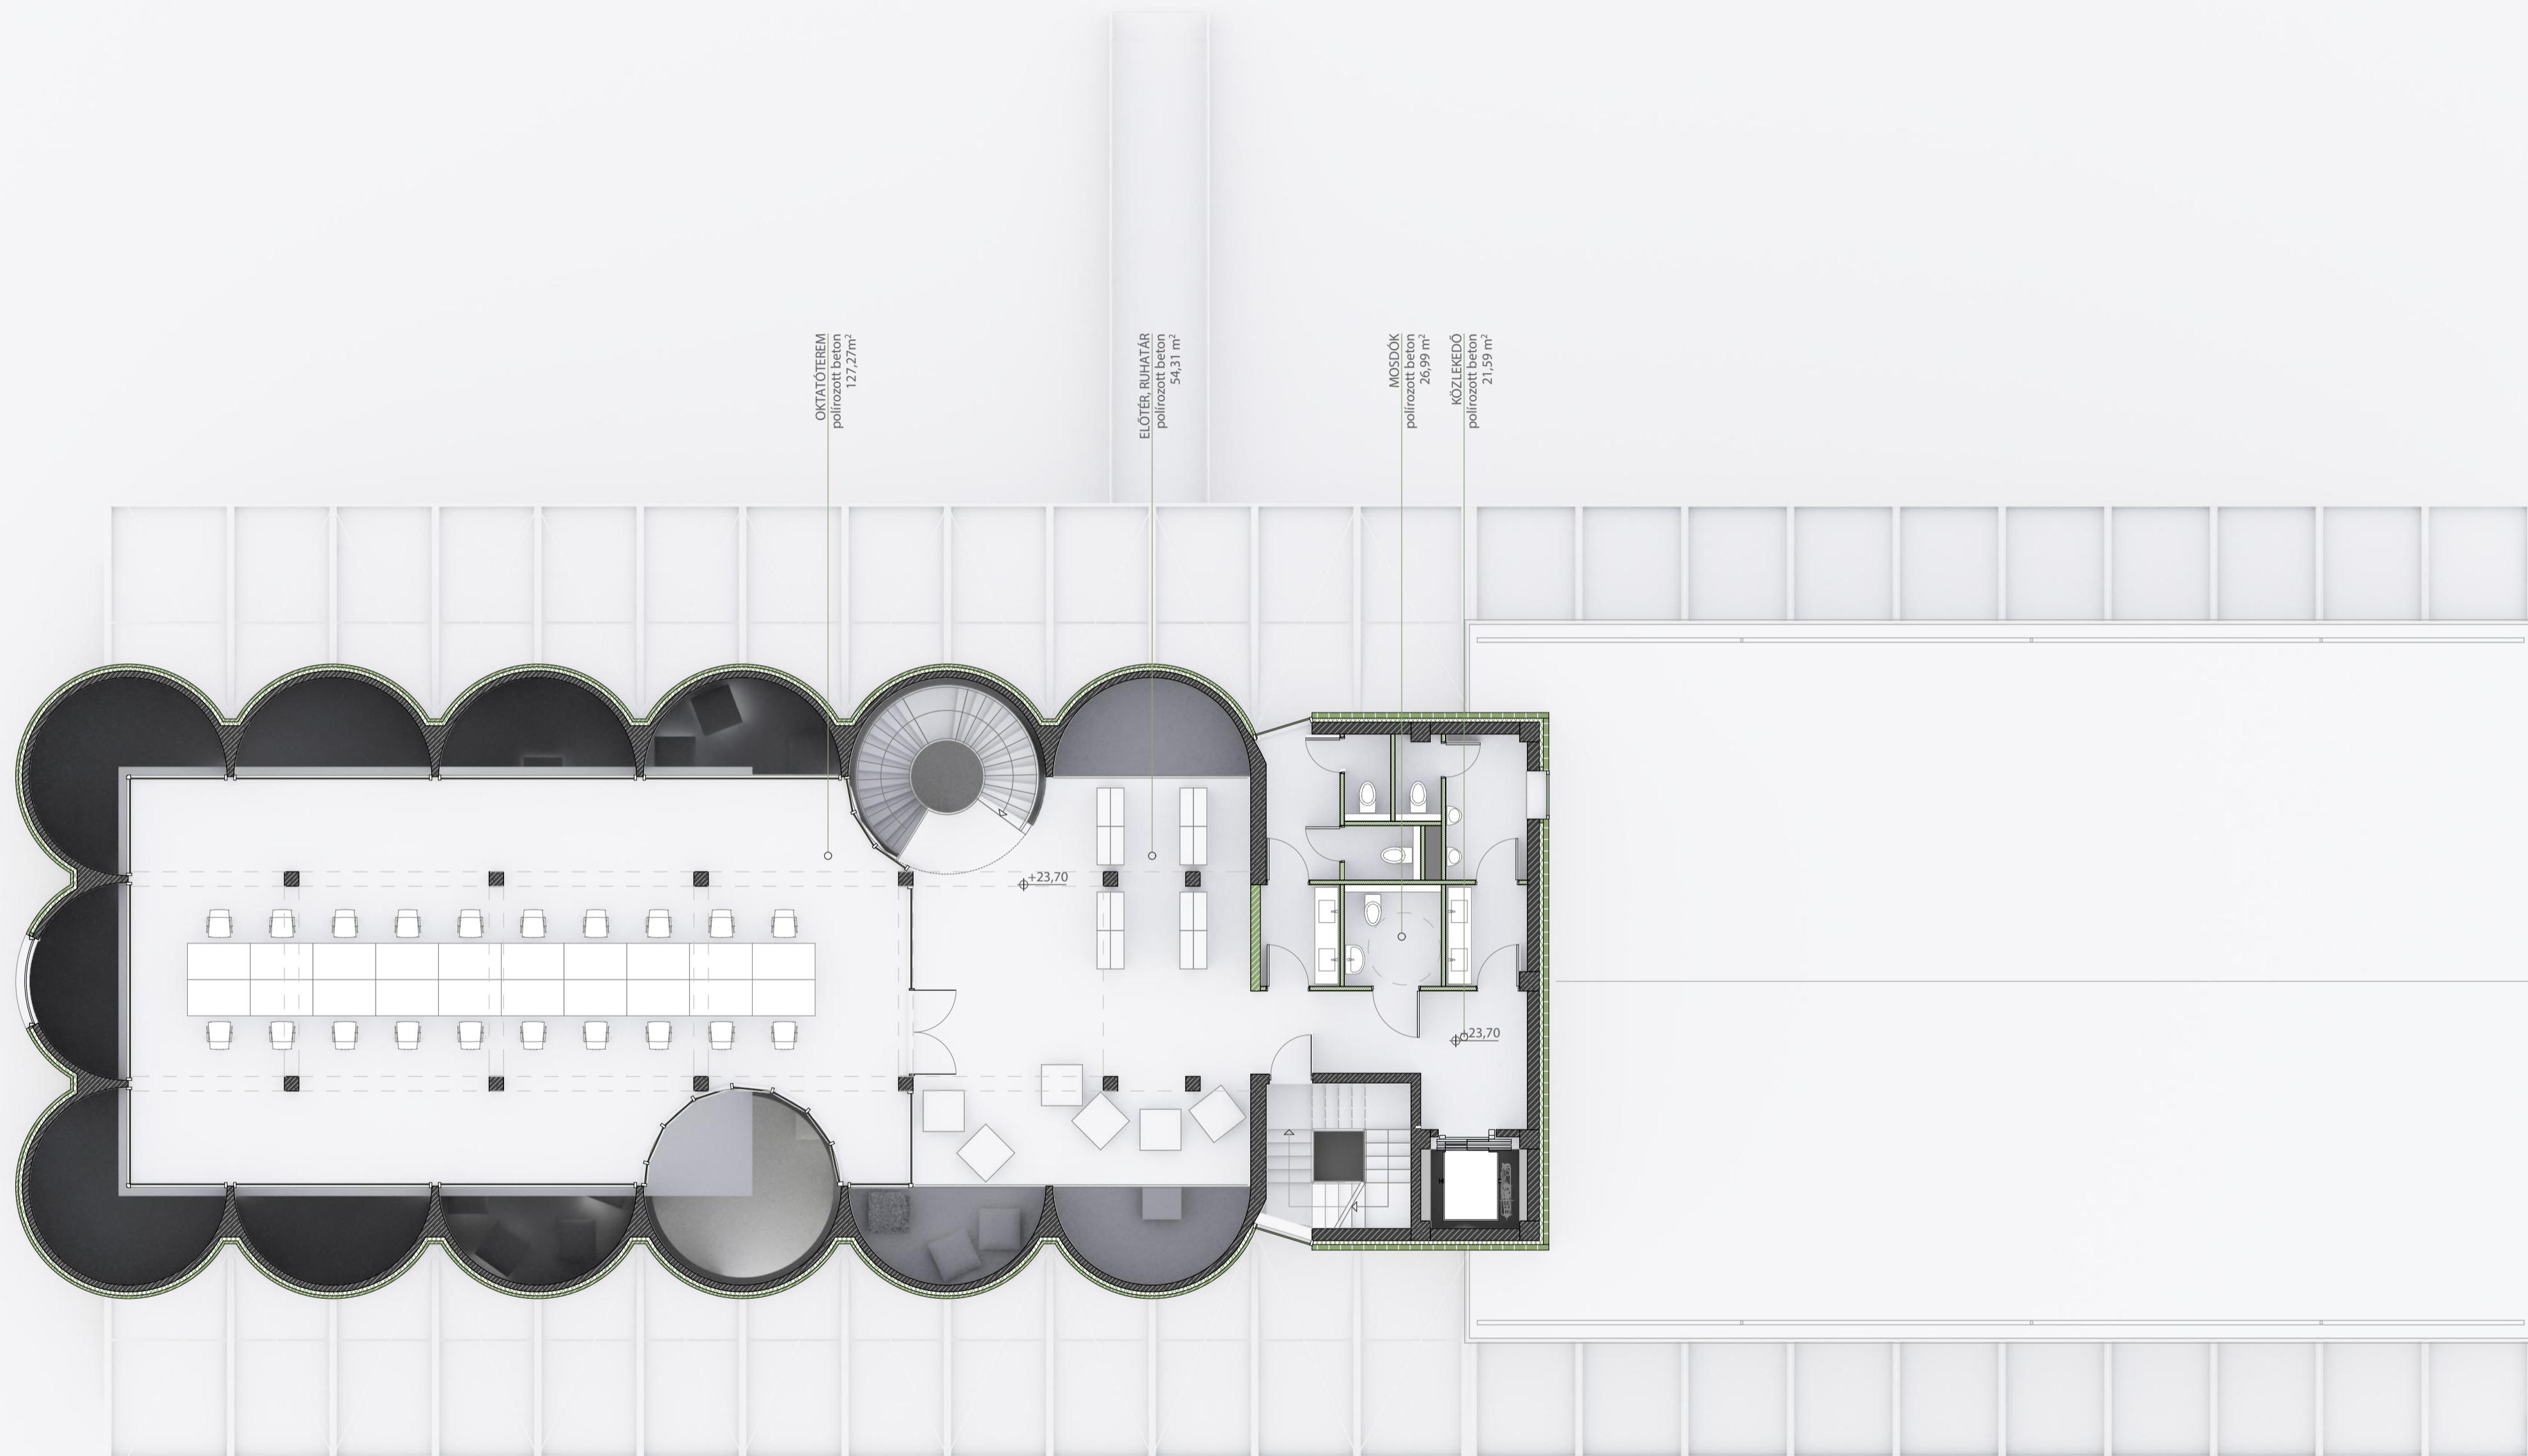

OKTATÓTEREM
polirozott beton
127,27m²

ELOTER, BUKHATAR
polirozott beton
54,31 m²

MOSDOK
polirozott beton
26,99 m²

KOZLEKEDO
polirozott beton
21,59 m²

28
2.05
3.40
4.24
4.24
4.24
4.24
1.71
1.20
32
3.00
20
2.20
25
20.64
20.65

