




Proposed Facade Detail Of West Elevation & Colonnade

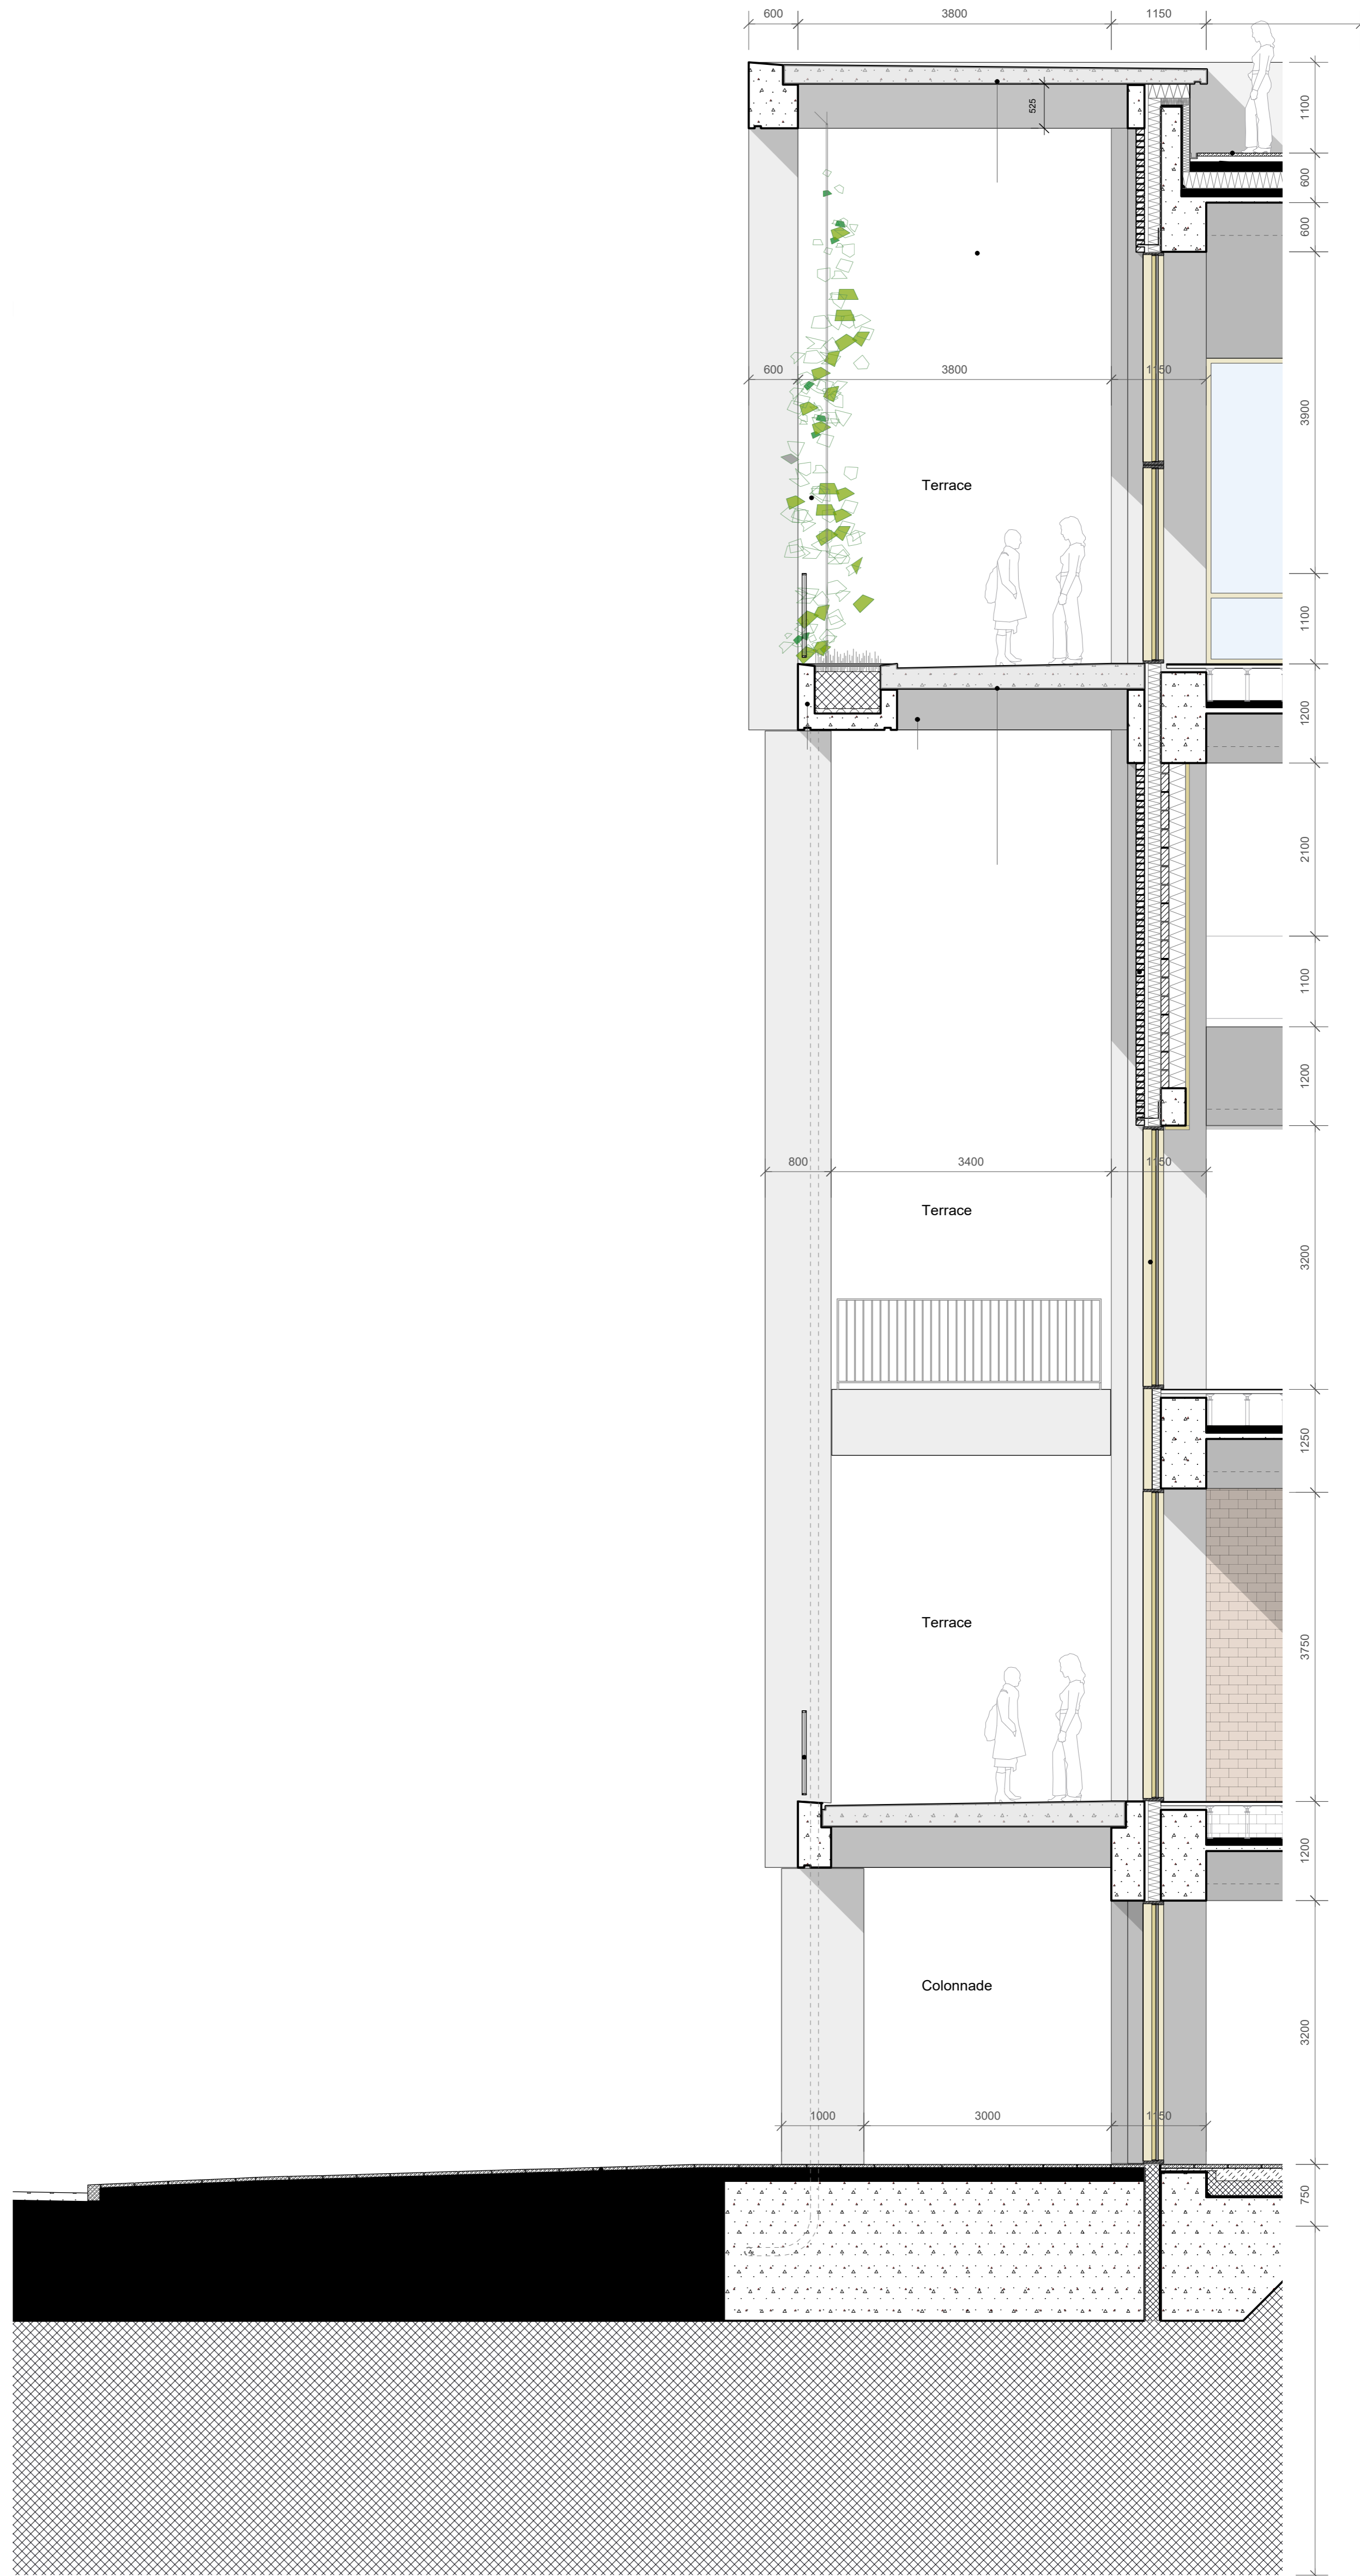

Proposed Facade Detail Section

