


A




A

General Floor Plan

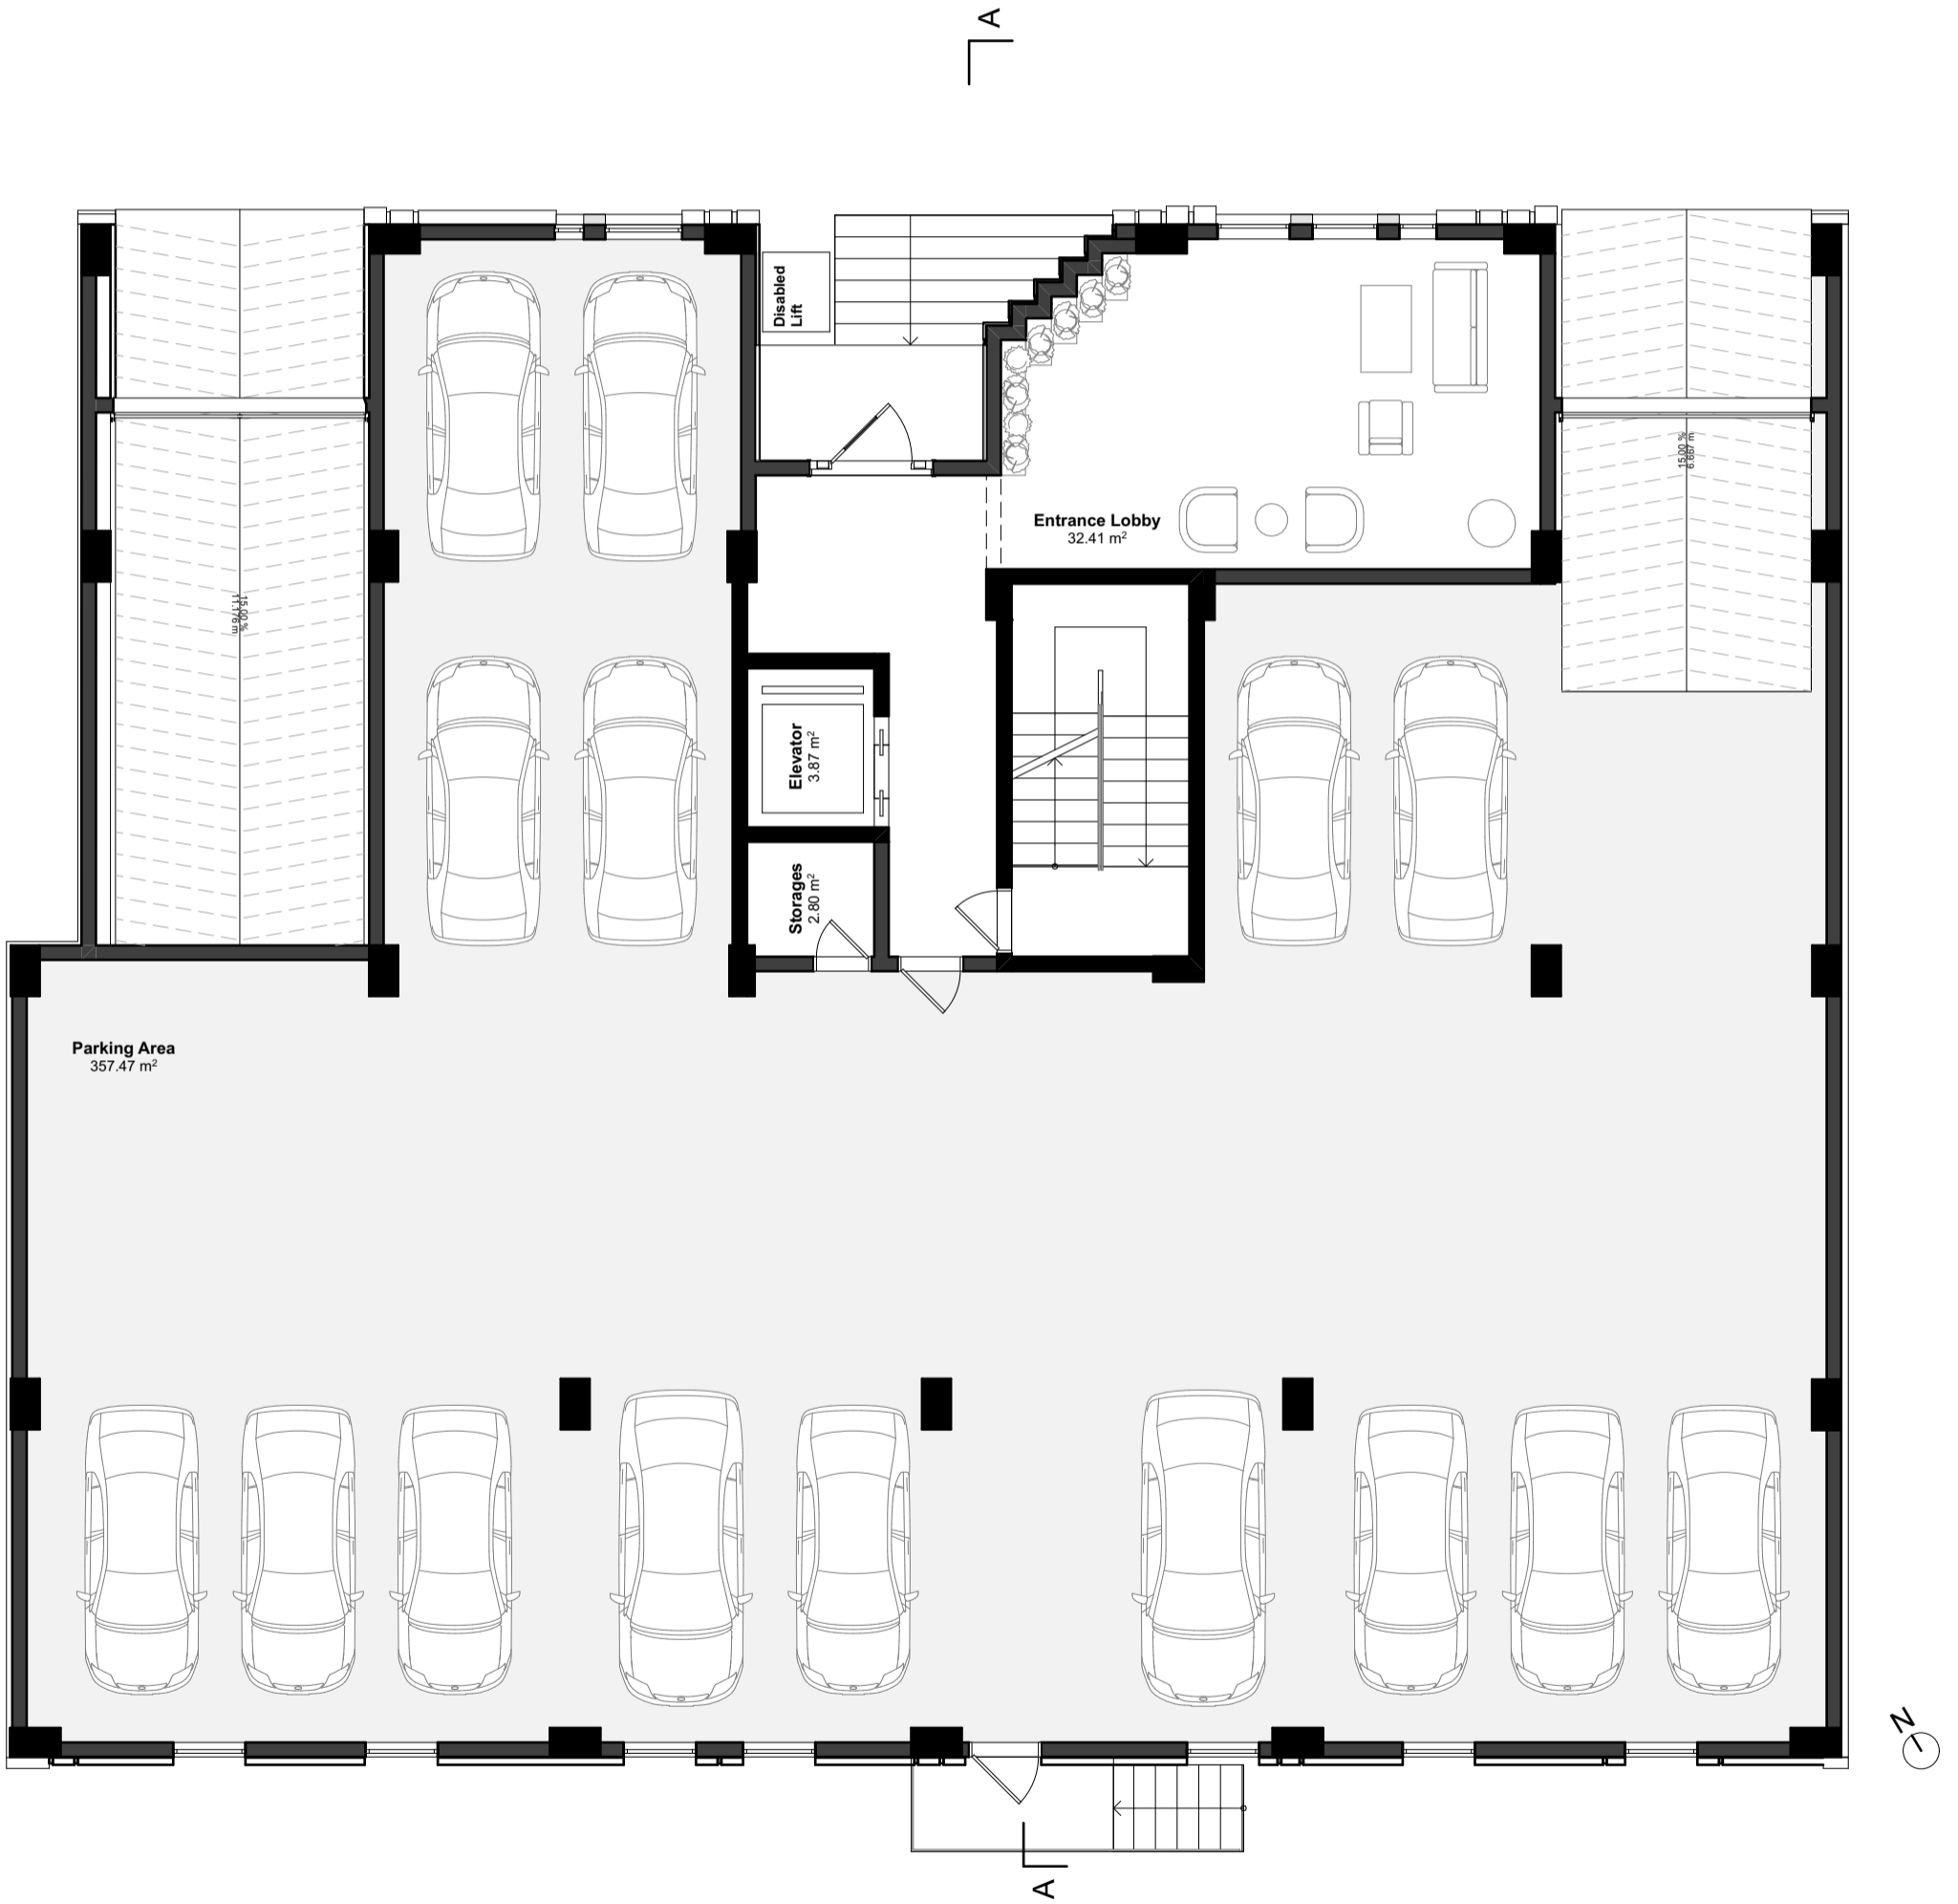

Ground Floor Plan

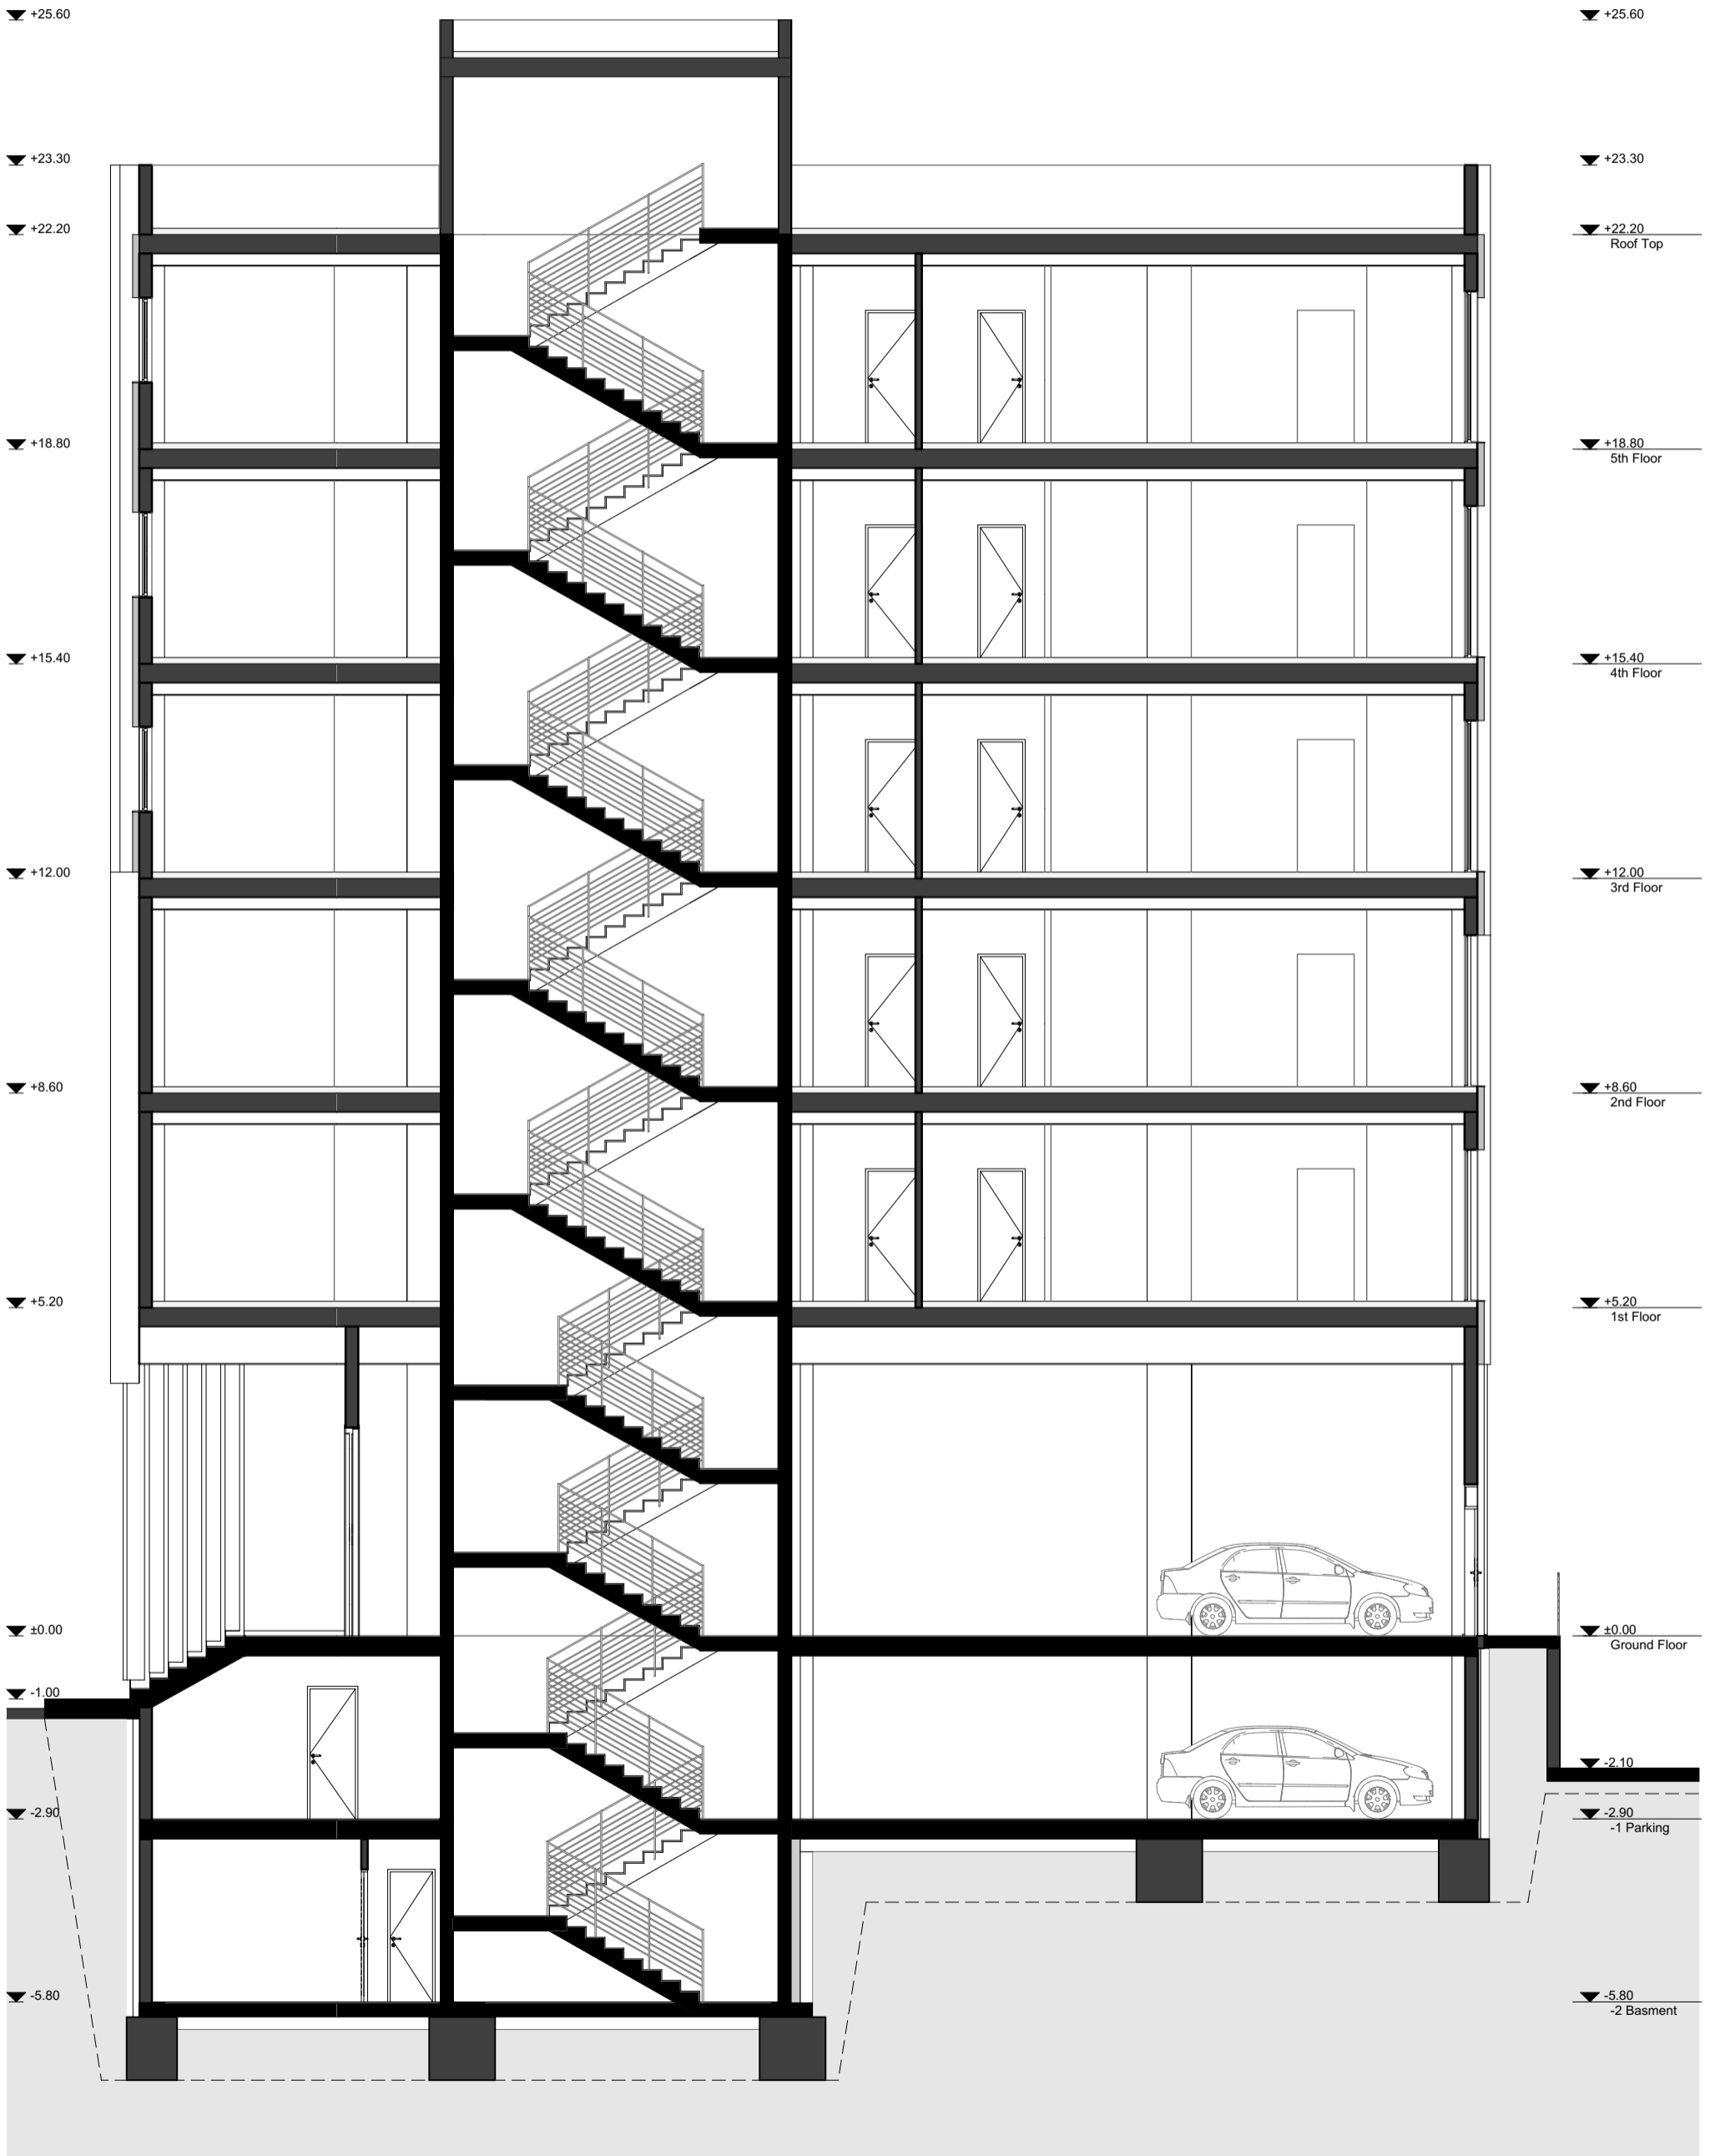

Section A-A