


Esquemas funcionamiento de la pasarela

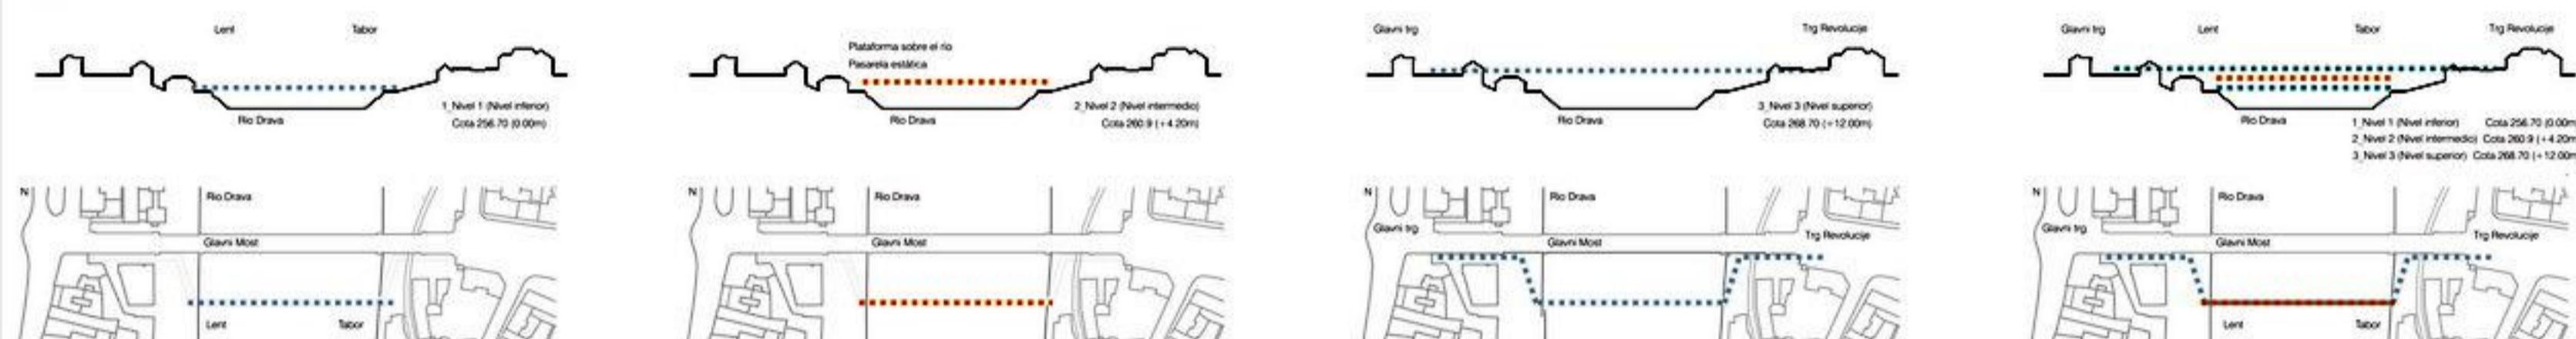

Nivo 1, LENT-TABOR (nive reke) 256.7m.
Prehod, ki povezuje bregove Lent na eni in Tabor na drugi strani (nivo reke). Na tem prehodu se nahaja pasovna za kolesanje in pešce in tako povezujejo mesto v tem spodnjem nivou z reko.

1. Level 1 (Lower Level): Height 256.70 (0.00m)
This is a footbridge connecting the overbanks of Lent and Tabor (River Level). Pedestrians and cyclists can use it, connecting the city at its lowest level with the river.

Nivo 2, PLOŠČAD NAD REKO (nivo razgledne točke) 260.9m.
Srednji nivo je rekreativni nivo, statični prehod.
Ta nivo služi kot javni trg razgledne točke, vmesni prostor do katerega se lahko pride iz nivoja 1 (reka) in nivoja 3 (center mesta).
Ta srednji nivo smo zastavili kot prostor, kjer se lahko odvijajo različne aktivnosti na prostem, ribolov, boljši semski zabave, razstave, ...

2. Level 2 (Intermediate): Height 260.9 (+4.20m)
The middle level is a recreational gateway, a static gateway.
This level serves as a public square, as a lookout, an intermediate space which is accessible from level 1 (river) and level 3 (city center).
We propose an intermediate level where different outdoor activities can be developed, like fishing, flea markets, fairs, exhibitions.

Nivo 3, GLAVNI TRG-TRG REVOLUCIJE (nivo centra mesta) 265.2m.
Prehod, ki povezuje zgodovinski center, severni del mesta z južnim delom. Prehod vsebuje pasova za kolesanje in pešce in tako povezuje ta dva dela mesta na višjem nivou.


3. Level 3 (Upper Level): Height 268.70 (+12.00 m)
This gateway connects the historic centre, north of the city, to the south. The gateway is a pedestrian and bike path, connecting the two parts of the city in its upper level.
The three levels of the bridge are interconnected by a stairwell and elevators, allowing to connect any level of the city.

Vsi trije nivoji mostu so povezani med seboj z jedrom v katerem se nahaja stopnišče in dvigala, kar zagotavlja povezave s katerim koli nivou mesta.

Most v teh mojih je rezultat izbrane lehkosti, transparentnosti, čim manjšega vizualnega efekta in upoštevanja okoljnega reke in njene okolice. Celotni most je bil zasnovan z nepravilno kalitveno materialom. Ob straneh bo stala bolj masivna struktura, ki pa se bo tanjšila proti centru. Napajala kota novega mostu je pod višino GLAVNEGA MOSTU.

This gateway connects the historic centre, north of the city, to the south. The gateway is a pedestrian and bike path, connecting the two parts of the city in its upper level.
The three levels of the bridge are interconnected by a stairwell and elevators, allowing to connect any level of the city.
The three level gateway is the result of the pursuit of lightness, transparency, minimal visual impact and respect for the river and its environment. The bridge has been developed with the least possible material, establishing a more massive structural mesh at the ends, but diminishing in the middle. The maximum height of the gateway is below the upper level of the bridge GLAVNI MOST.


Esquemas del montaje de la pasarela

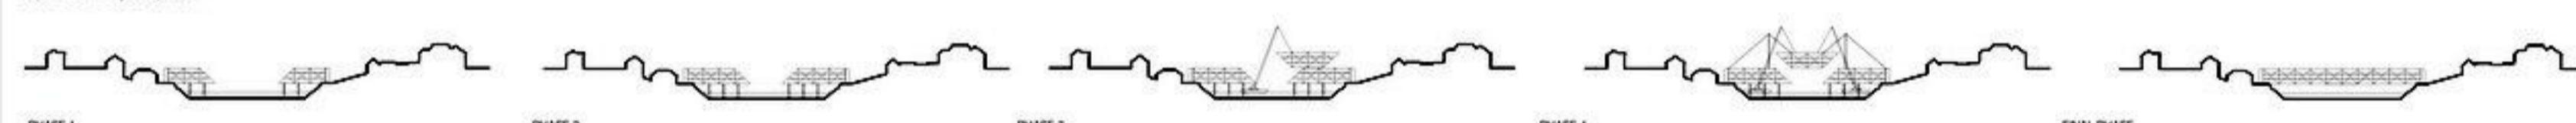


PHASE 1
PHASE 2
PHASE 3
PHASE 4
FINAL PHASE

The assembly of the various parts of the bridge will take place in the river. Once the metal beams are held together by metal rivets, they are assembled in sections by crane barges that will carry them to their location. A series of temporary pilasters will be built to facilitate the union of the various sections of the structure. Once the pieces are assembled, the pilasters will be demolished.


This bridge gives us the added value of communicating at the same level the two upper parts of the city. It also resolves the connection between the lower and upper part of the city with stairways and elevators, improving accessibility for people.

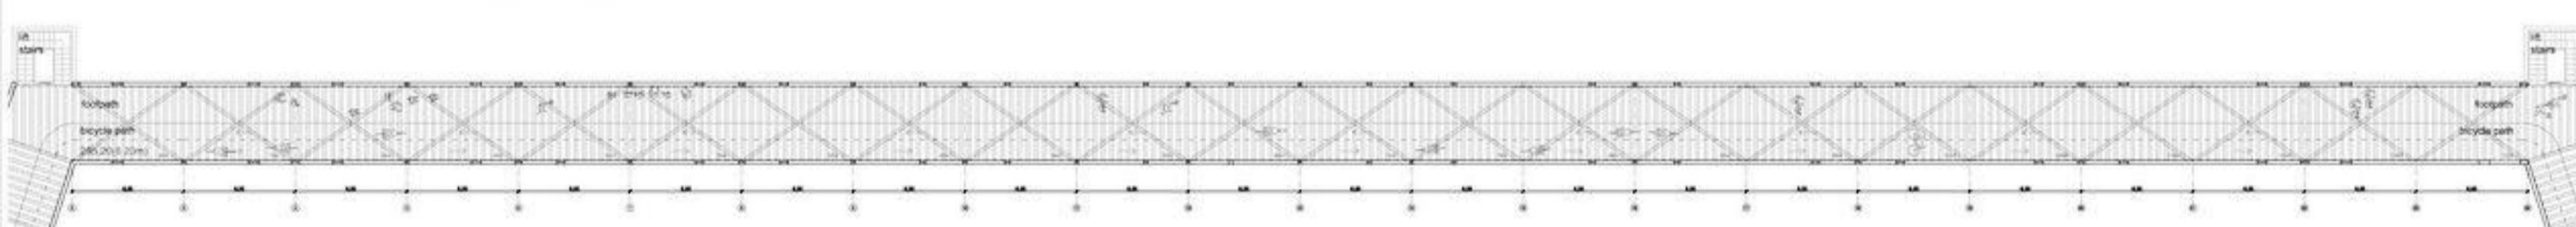

Nivo 3, GLAVNI TRG-TRG REVOLUCIJE (nivo centra mesta) 265.2m.
Level 3, GLAVNI TRG-TRG REVOLUCIJE (Upper Level): Height 268.70 (+12.00 m)

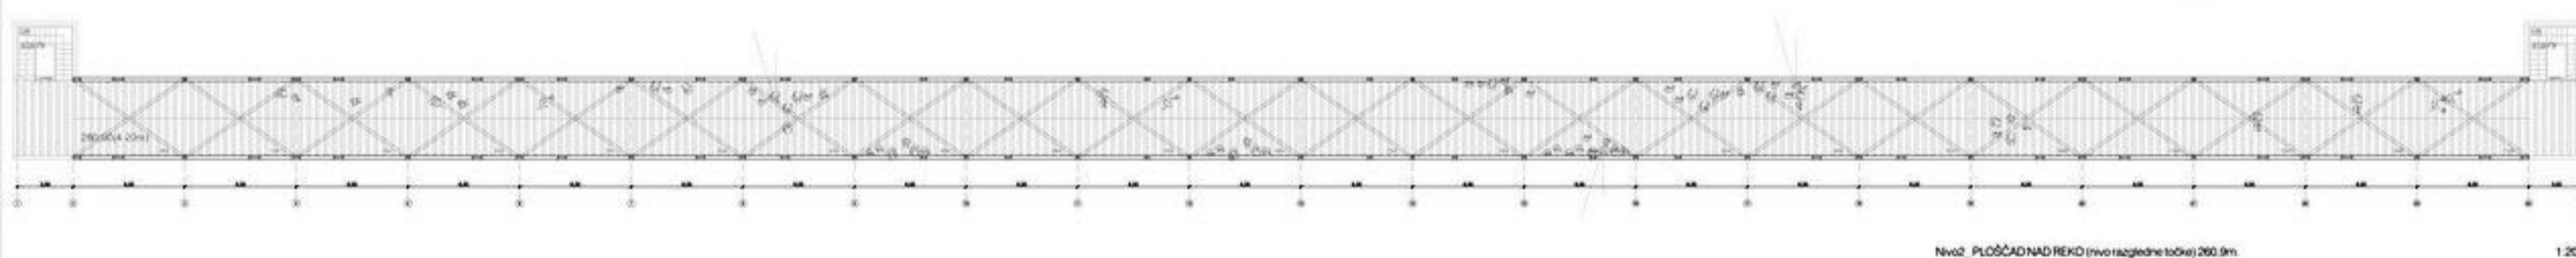

Nivo 2, PLOŠČAD NAD REKO (nivo razgledne točke) 260.9m.
Level 2, PLOŠČAD NAD REKO (Intermediate): Height 260.9 (+4.20 m)

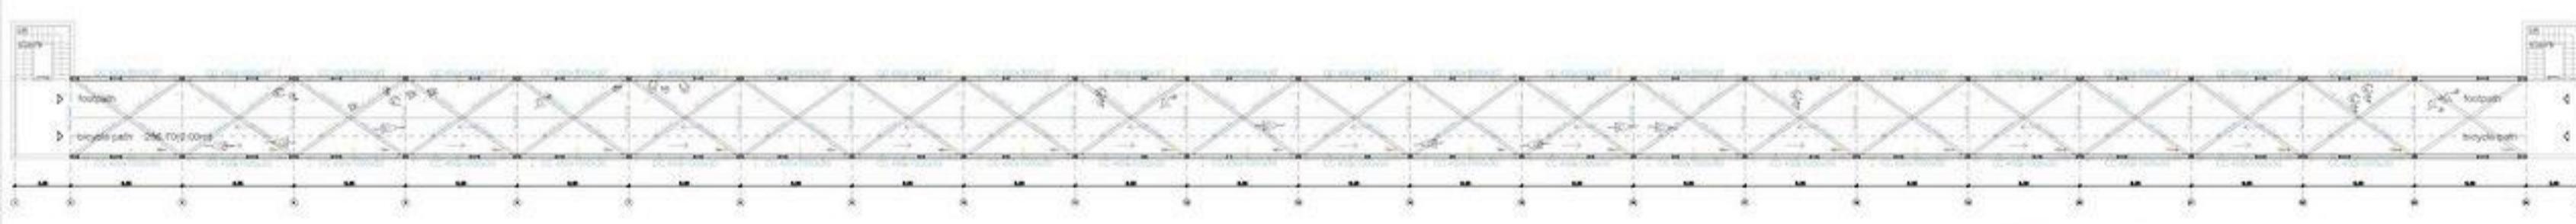

Nivo 1, LENT-TABOR (nive reke) 256.7m.
Level 1, LENT-TABOR (Lower Level): Height 256.70 (0.00m)

