




CITY ROOM

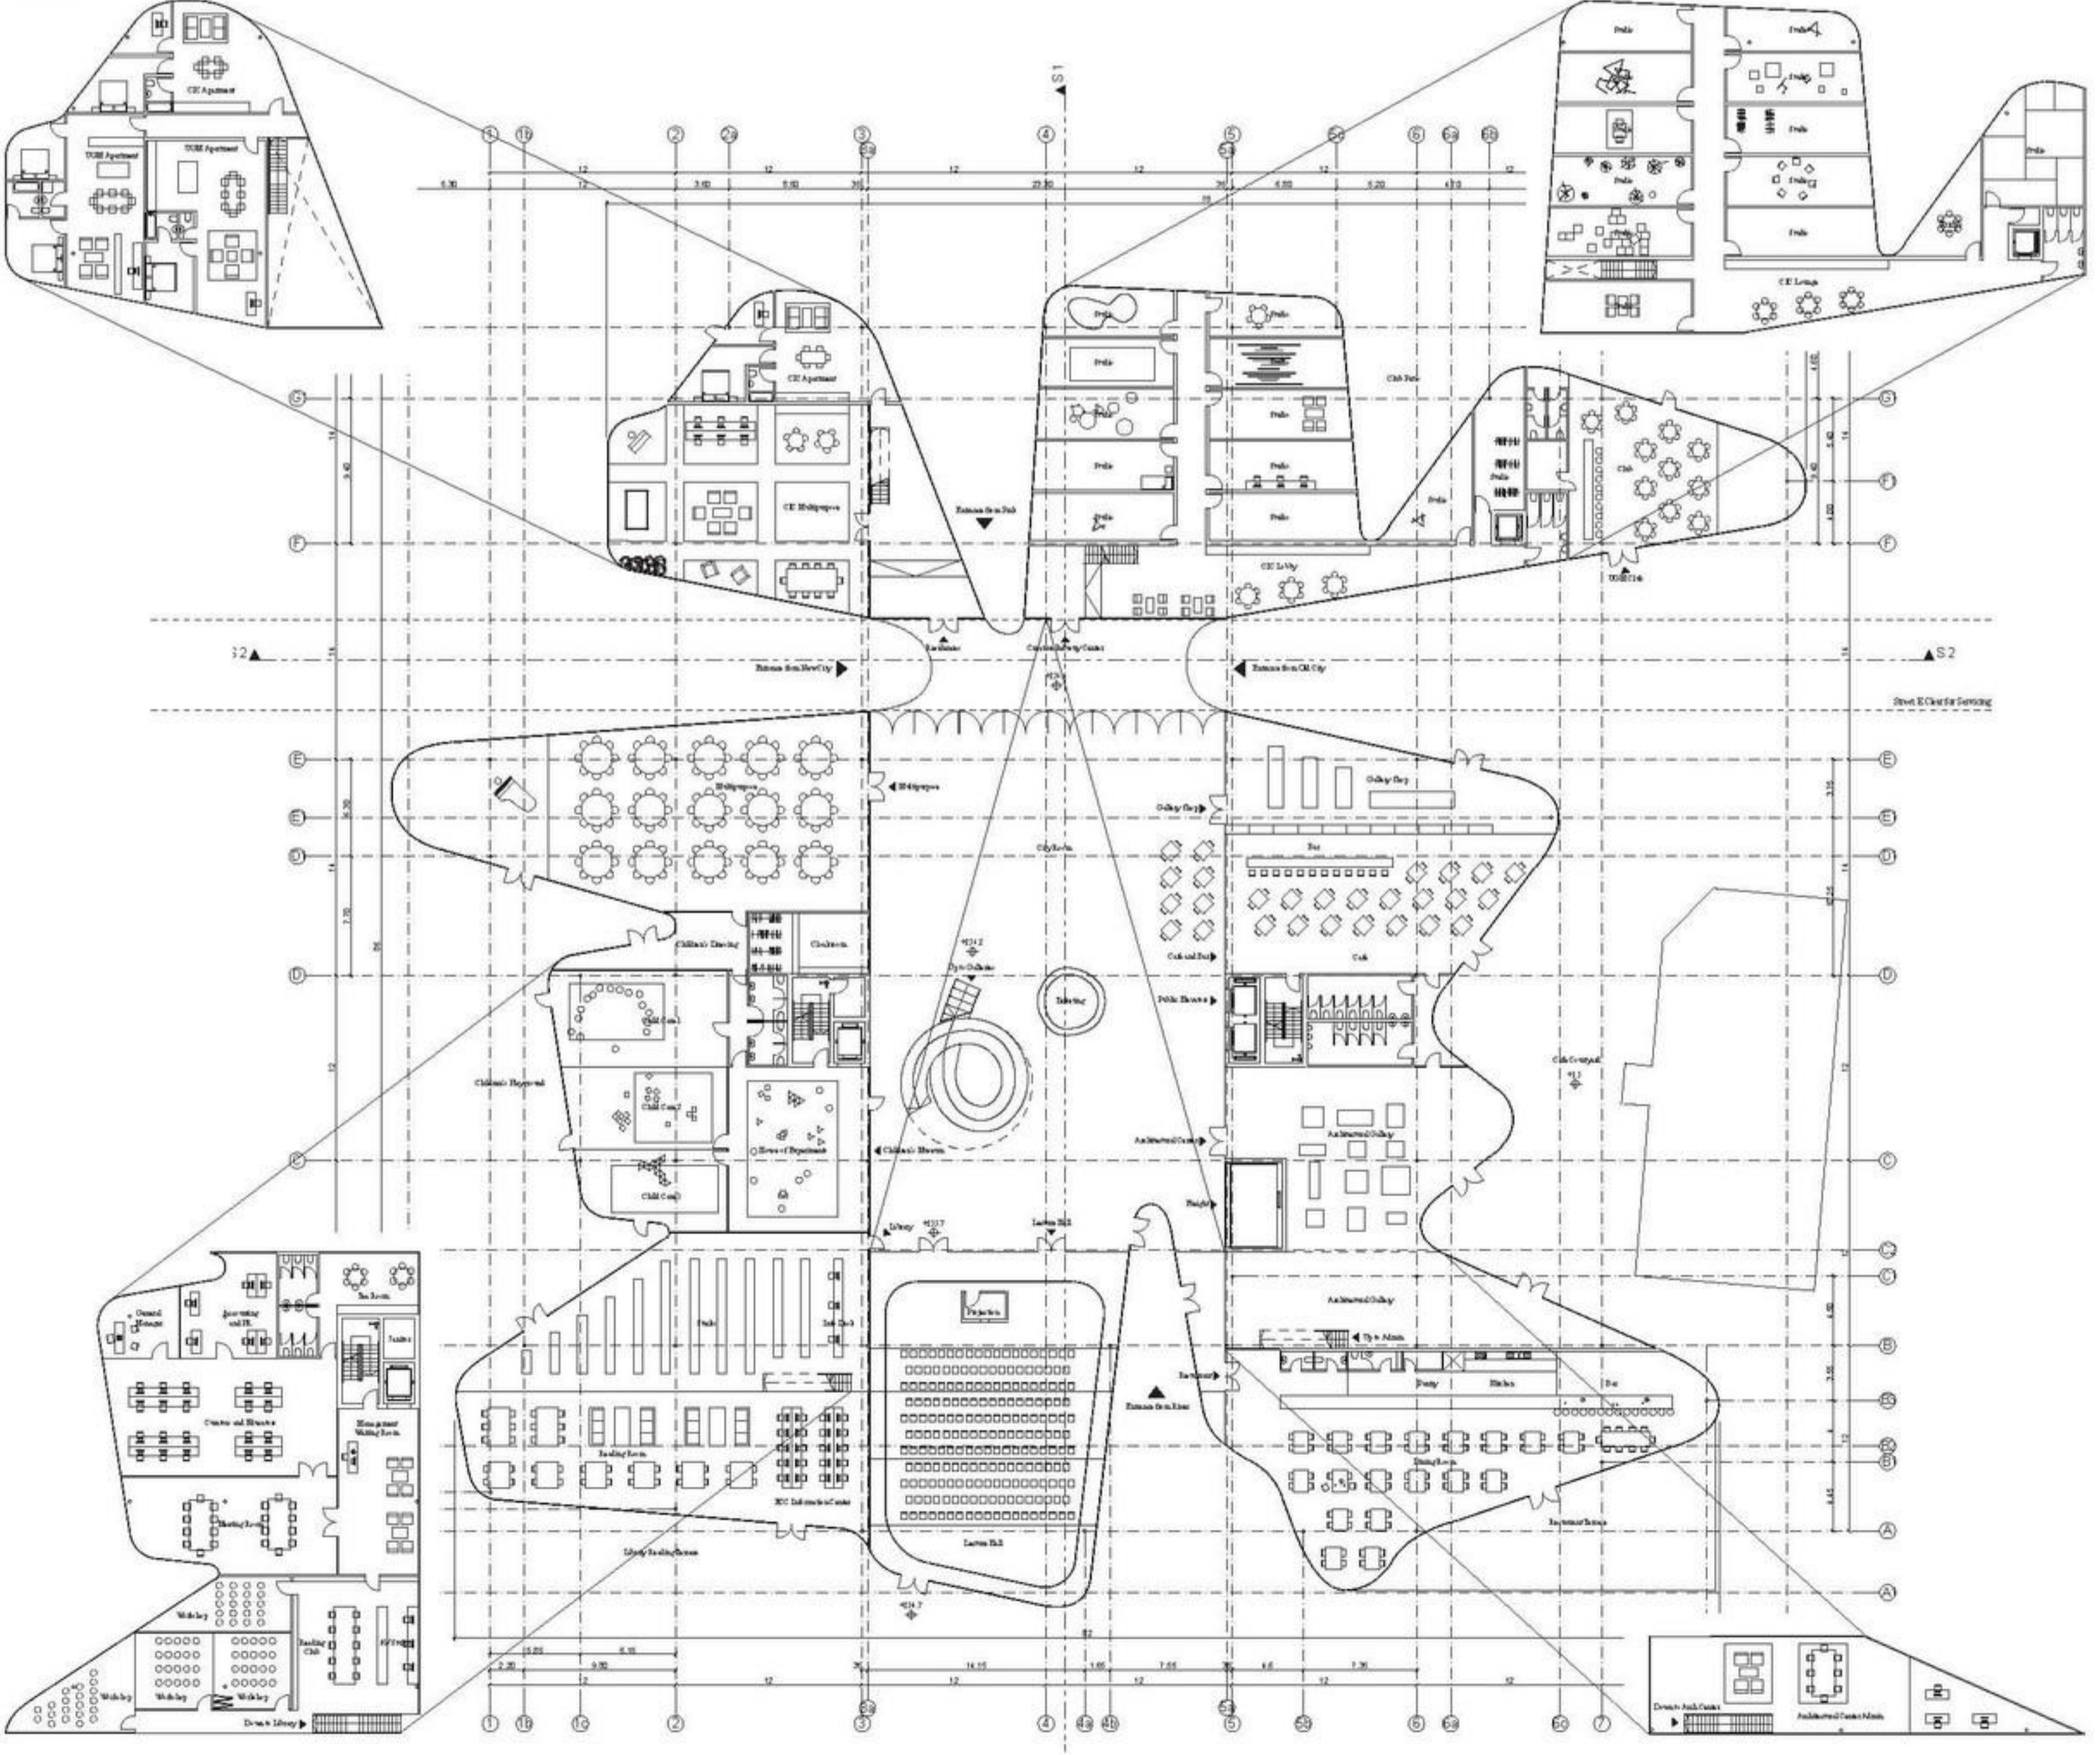

GROUND FLOOR PLAN 1:200