
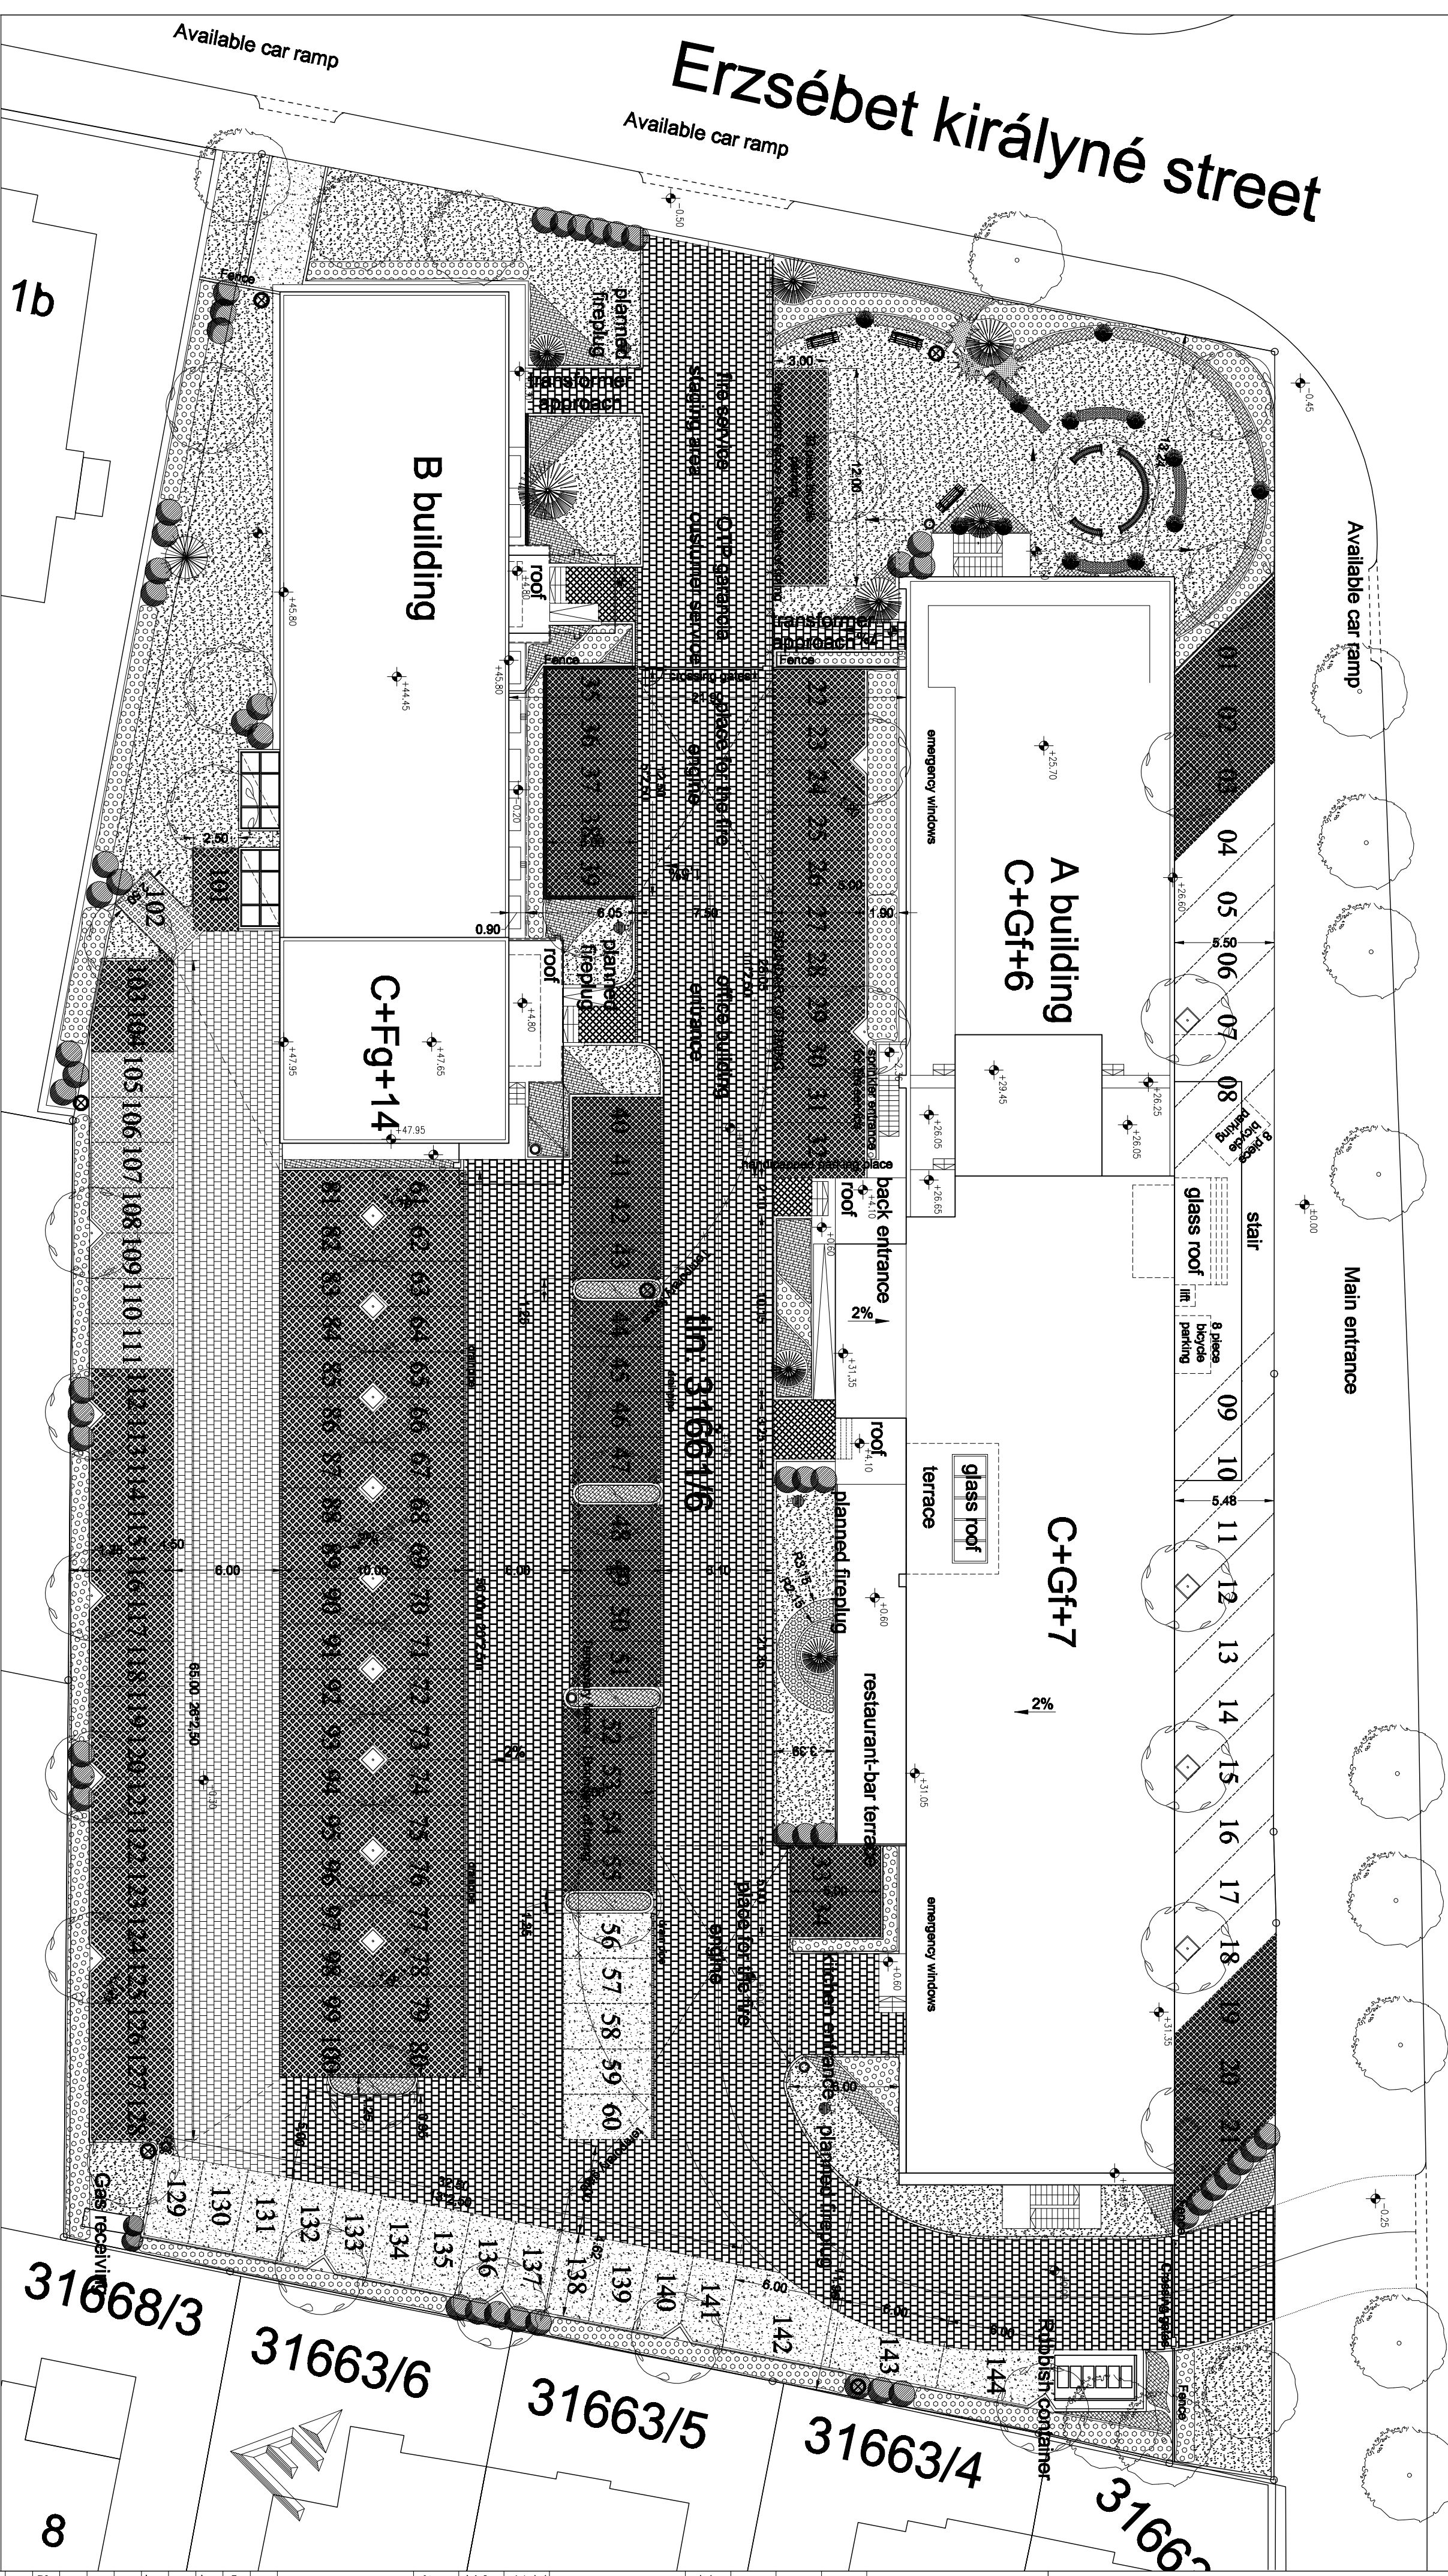


# Hungária Boulevard

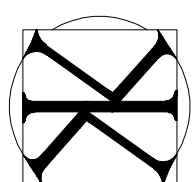

<b>CLIENT</b> Louvre Warimpex Kft. 1056 Budapest, Nagymező u. 54-56.		<b>LANDLORD</b> ELSBET Kft. 1113 Budapest, Diószegi u. 37.	
<b>Modification:</b>			
<b>Date:</b>			
<b>Job number:</b>			
<b>Paper size:</b>			
<b>Address of the building:</b>			
<b>PLANNER</b> 		<b>Site plan</b>	
<b>Architect's subconsultants:</b> Name: Kolba Mihály Number of certificate: É1 01-1319		<b>Autograph:</b> <b>É - 01</b> Plan number:	
<b>Chief architect:</b> Kolba Mihály Number of certificate: É1 01-1319		<b>Autograph:</b>	
<b>Architects:</b> Veréb Csaba Number of certificate: É2 01-3412		<b>Autograph:</b>	
<b>Architect assistants:</b> Sordyvi István Balogh Eszter Jambor Tamás		<b>Autograph:</b>	
<b>Structures planner:</b> Péter Ferenc Number of certificate: T-1-13-0068		<b>Autograph:</b>	
<b>Building installation:</b> Szegvári Csábor Number of certificate: G1 01-4585		<b>Autograph:</b>	
<b>Electric planning:</b> Rajnai Ferenc Number of certificate: VT 01-1119		<b>Autograph:</b>	
<b>Fire protection:</b> Baliko Károly Number of certificate: I-134/2008		<b>Autograph:</b>	