



North - West facade

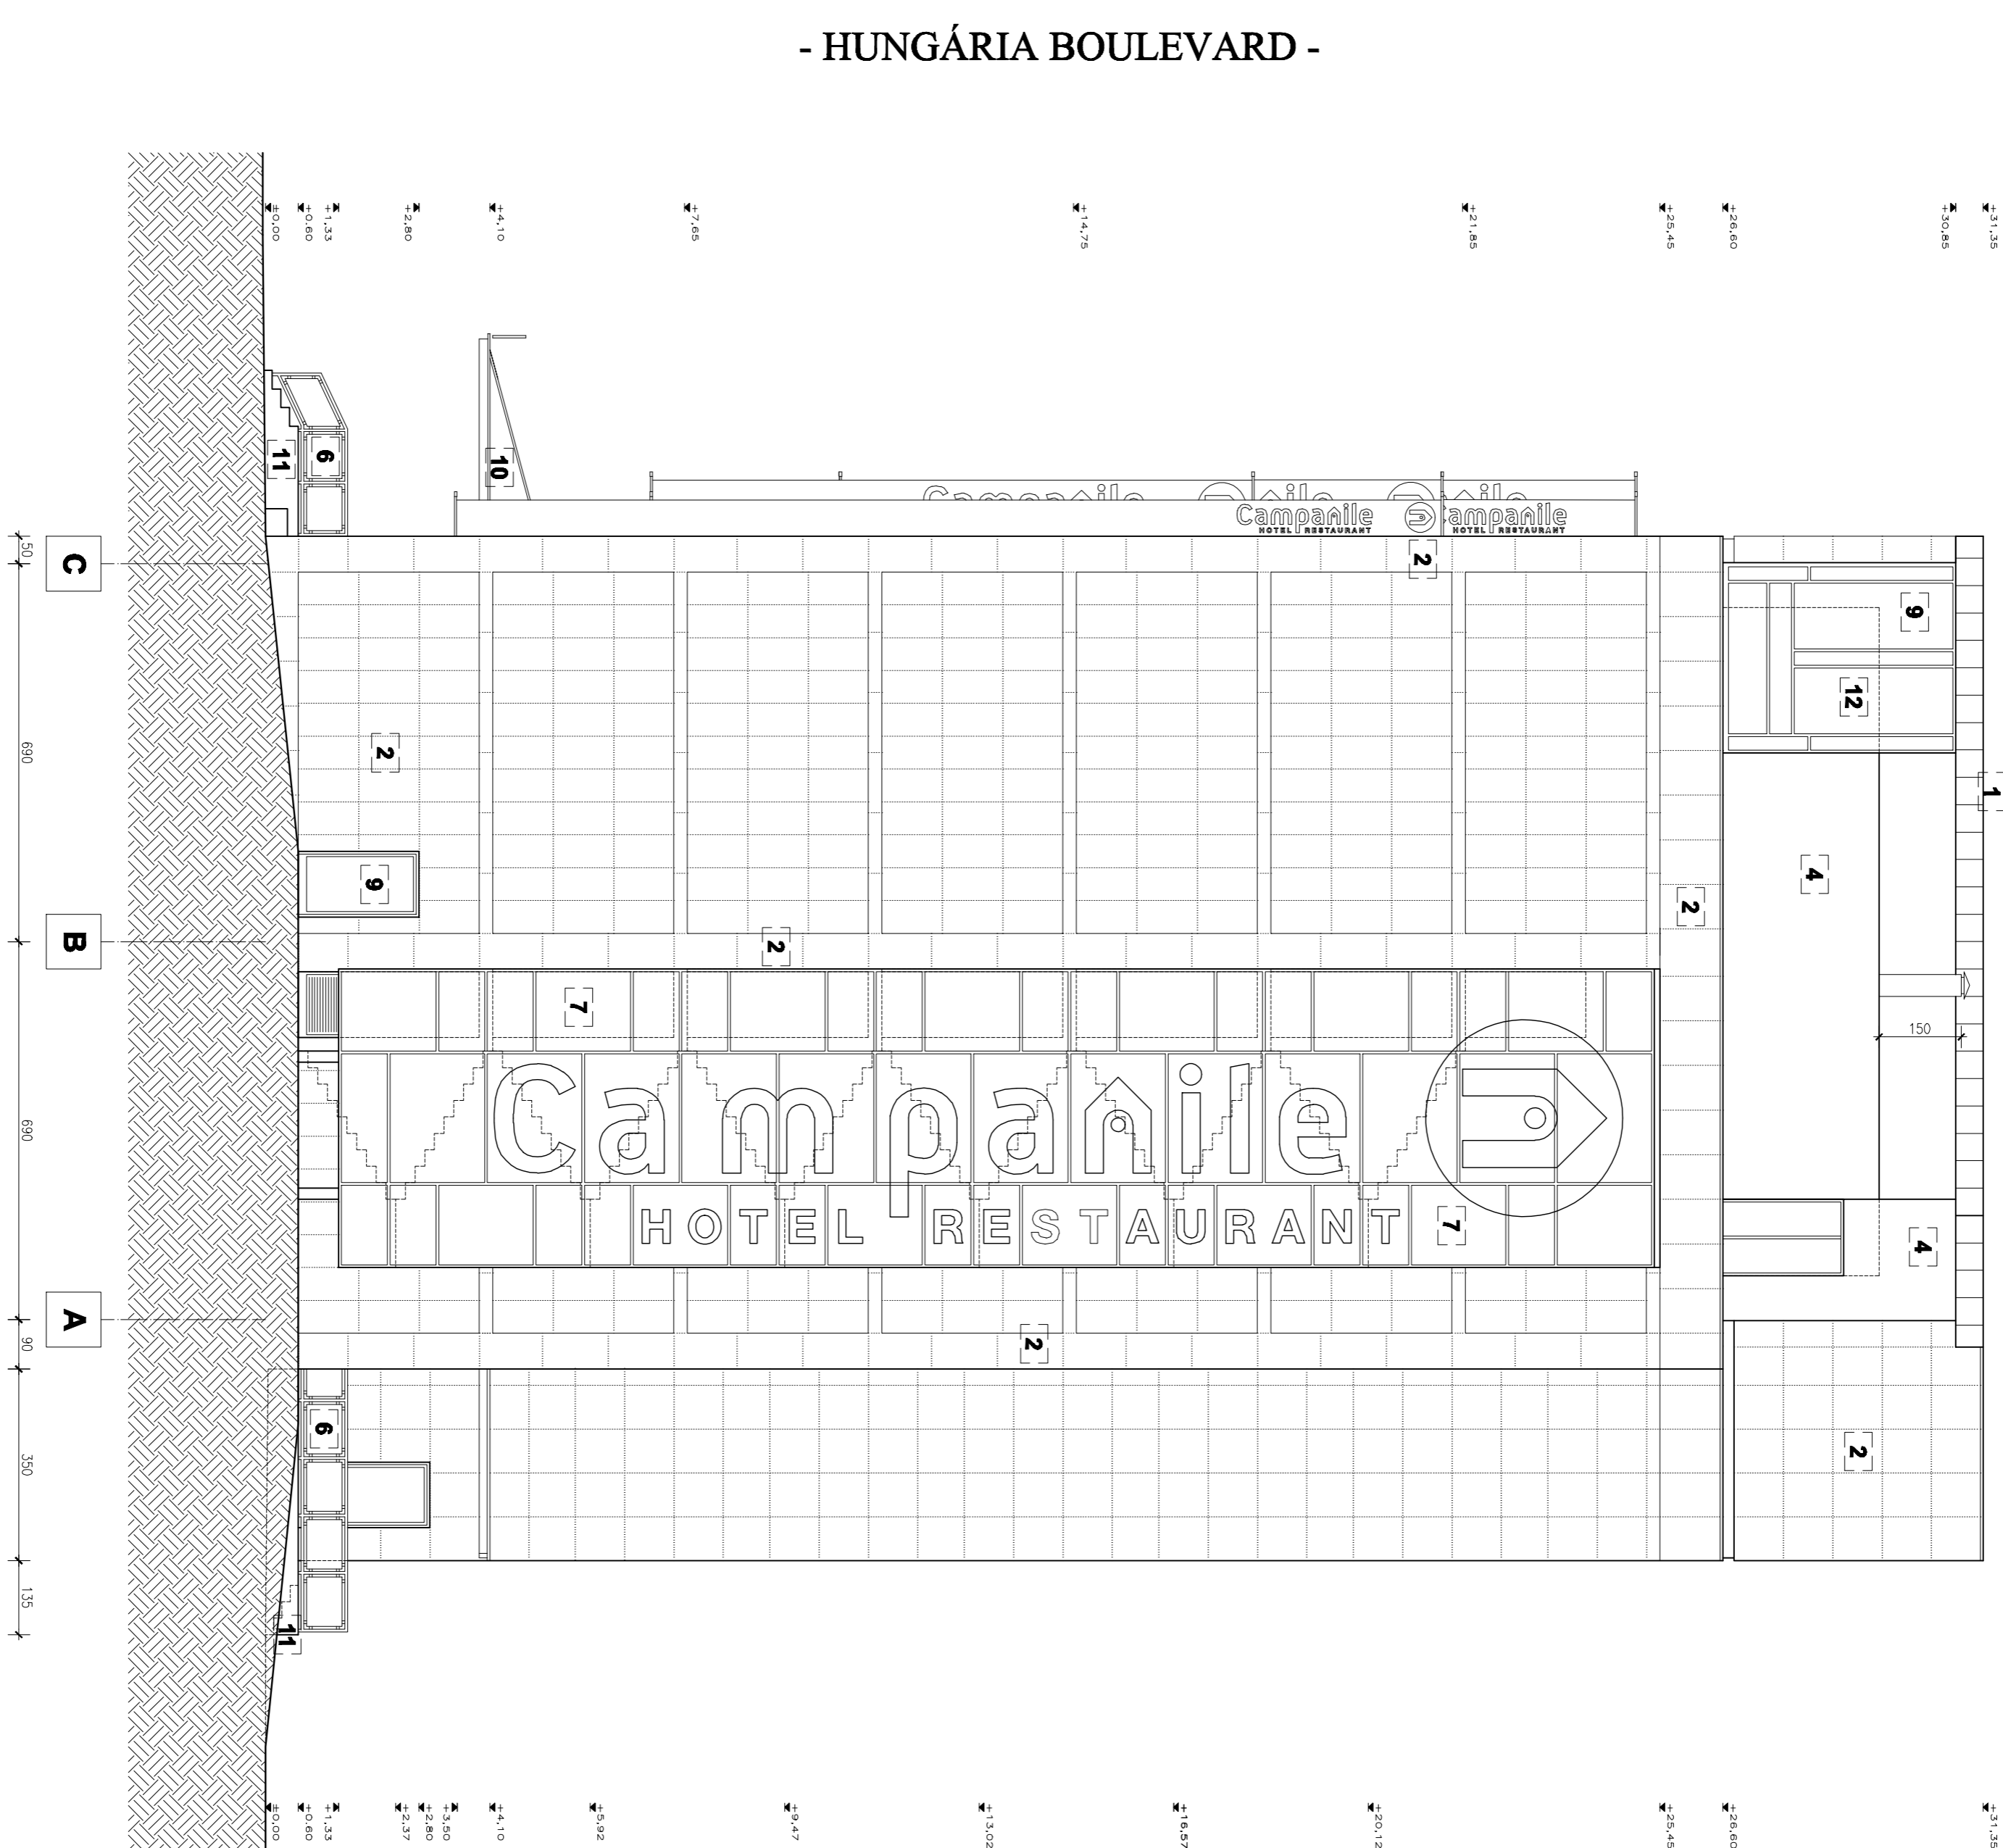

South - East facade

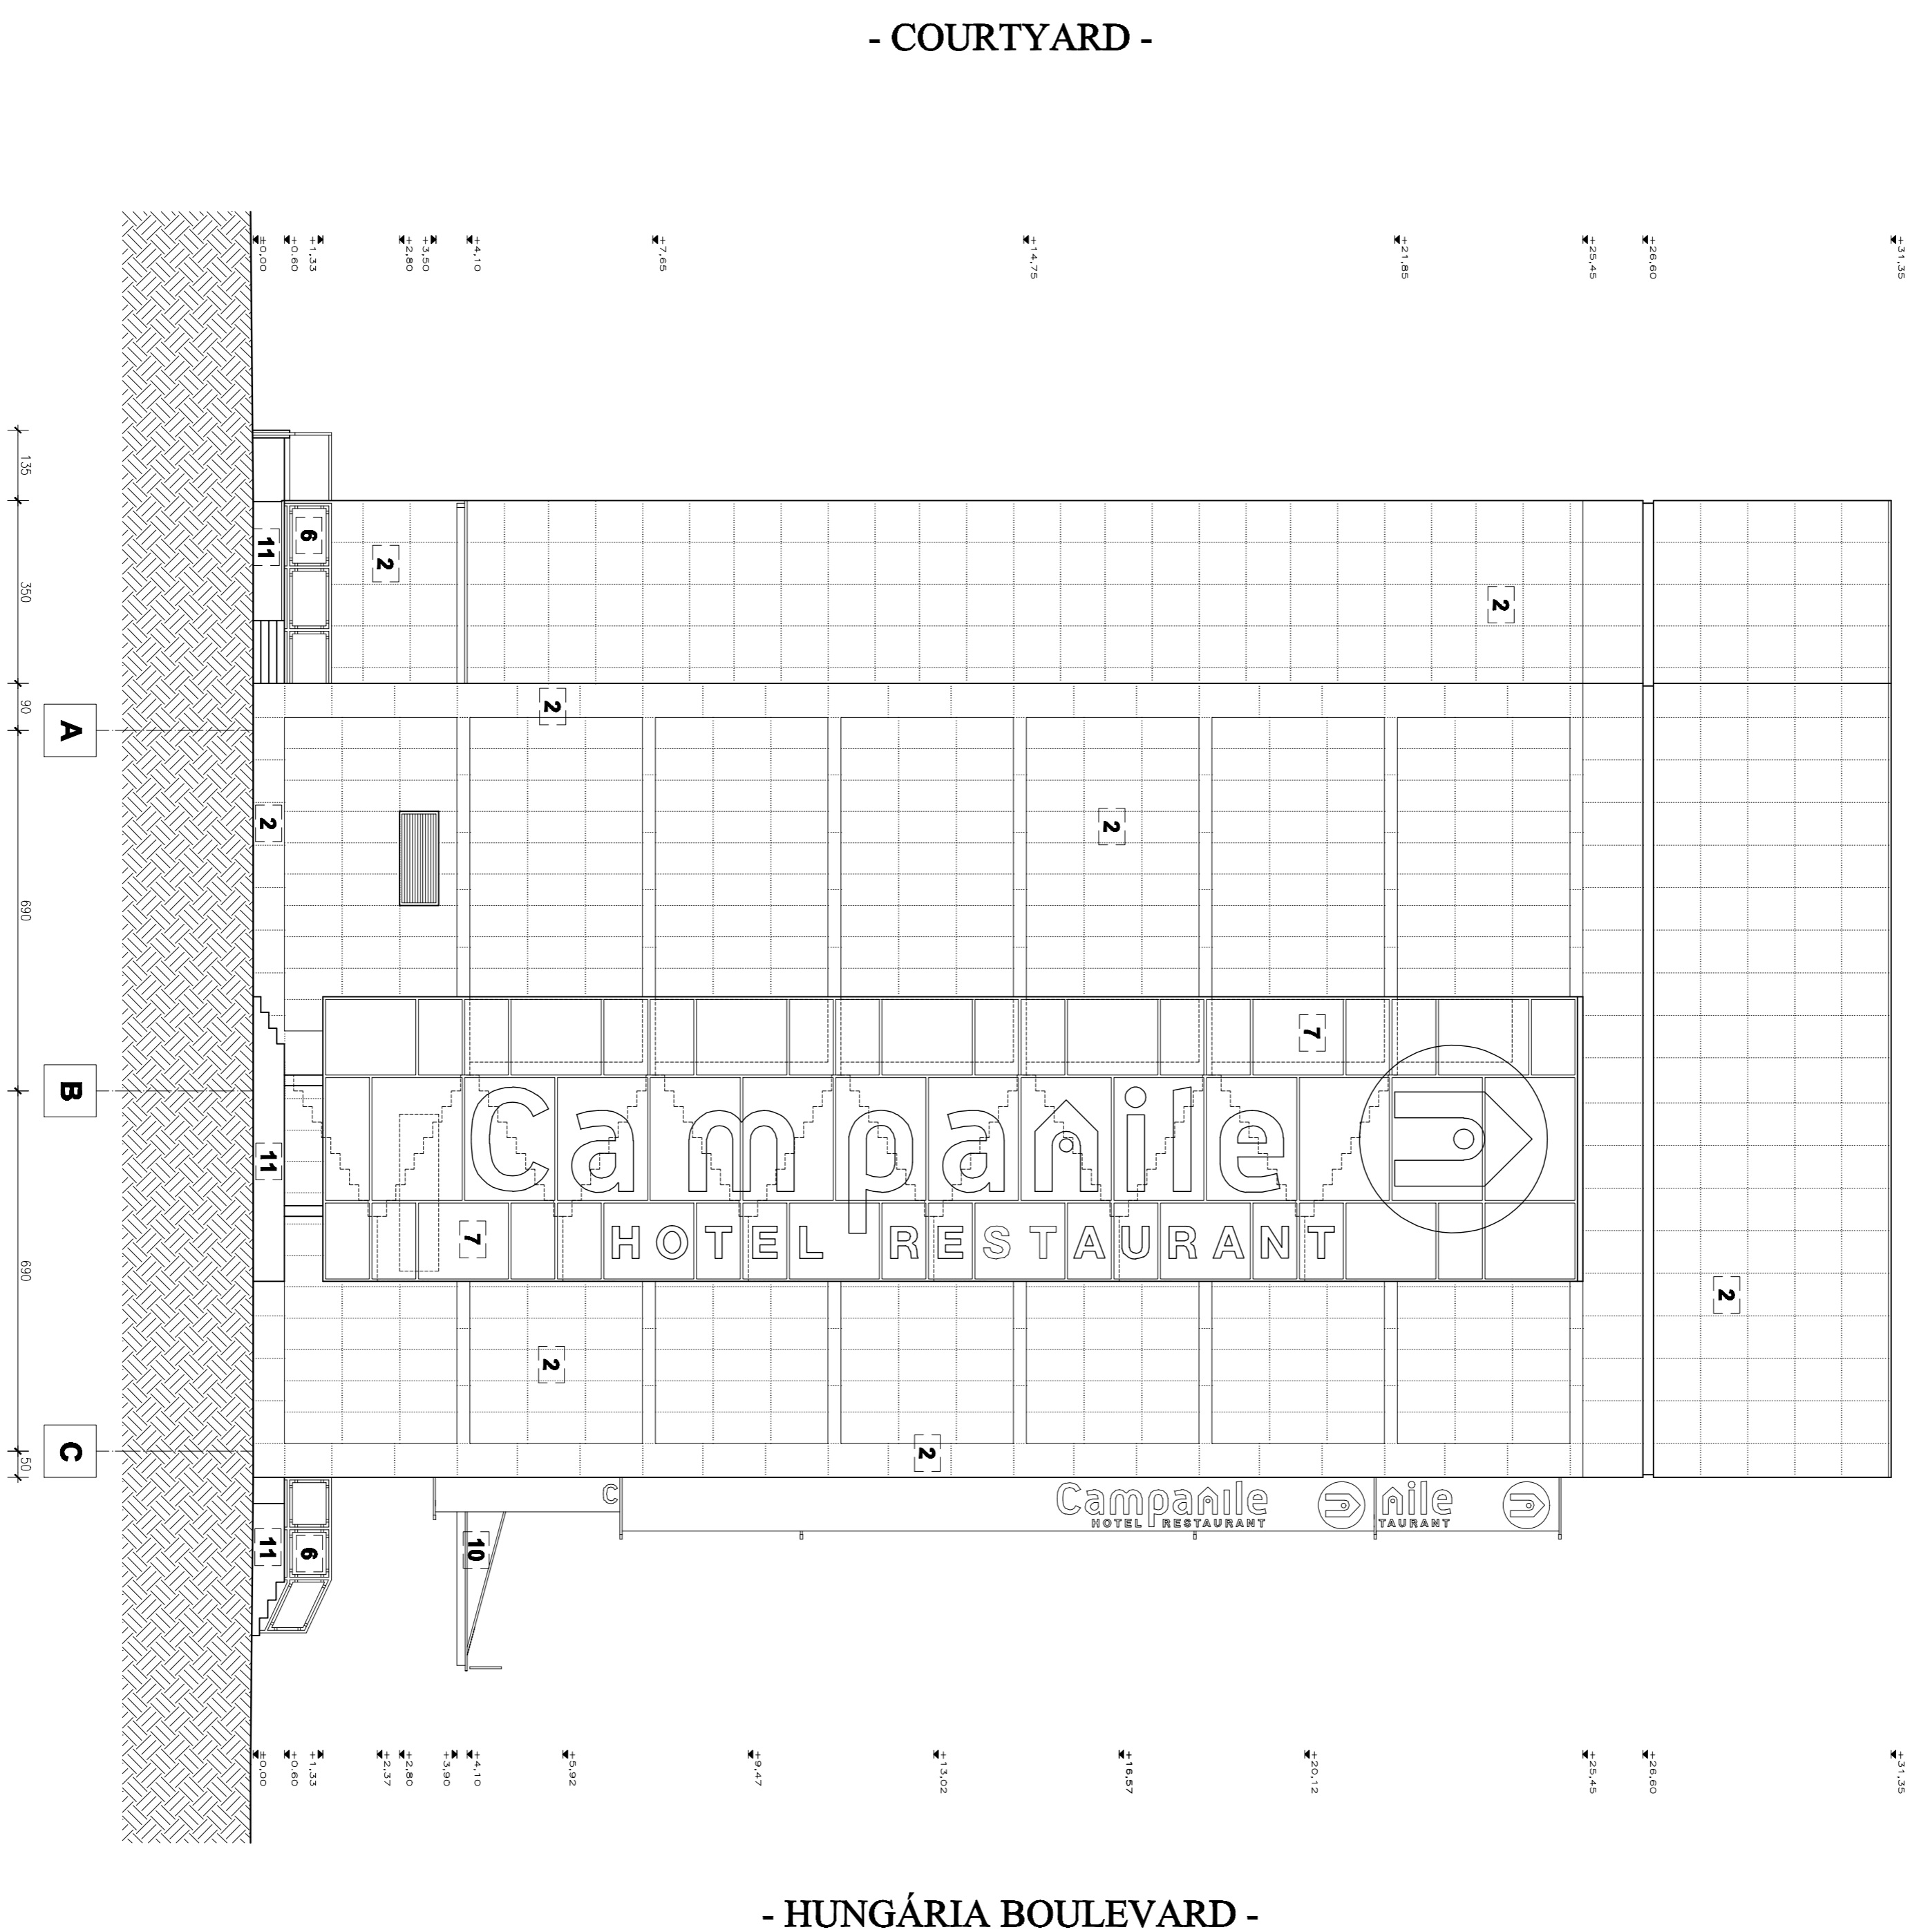


- LEGEND:**
- 1 Ribbed sheet-metal cover
 - 2 Limestone housing from Silt6
 - 3 Cebrs cement-based housing
 - 4 Colored Mortar
 - 5 Black granite covering
 - 6 Steel handrail with glass
 - 7 Safety glass
 - 8 Insulated plastic doors and windows
 - 9 Steel curtain wall
 - 10 Glass roof with steel frame
 - 11 Skirting board roughcast
 - 12 Sound-insulation wall
 - 13 Artificial stone window-frame
- ± 0,00 = 111,86 m Bf.

- HUNGÁRIA BOULEVARD -

- COURTYARD -

- HUNGÁRIA BOULEVARD -
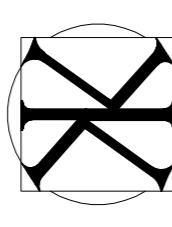
<p>CLIENT Louvre Warrimpex Kft. 1065 Budapest, Nagyterez u. 54-56.</p>		<p>LANDLORD ELSBET Kft. 1113 Budapest, Díszegzi u. 37.</p>	
<p>N-W and S-E facade</p>			
Date: 2008. 10. 20.	Application of the plan: 2008. 12.	Job number: 1060/07/12	Paper size: 1000/450
<p>Consist of "A" building will be converted into Hotel Campanile</p>		<p>Address of the building: "A" épület - Hrsz.: 3166/1/6</p>	
<p>Official address: 1061 Budapest, Nádor u. 18. Tel: +36 (0)1 462 20 00 Fax: +36 (0)1 462 20 09 E-mail: info@korsika.hu Web: www.korsika.hu Ikt. sz. 201 001 2001 Csomagt.</p>		<p>PLANNER  Korsika Építési és Tervező Kft.</p>	
<p>Architect's submittant: Korsika Műhely</p>		<p>Name: É1 01-1319</p>	
<p>Architect: Veréb Csoha</p>		<p>Number of certificates: E2 01-3412</p>	
<p>Architect's assistants: Szerényi István, Balogh Eszter, Jánosov Tamás</p>		<p>Autograph: É - 10</p>	
<p>Structural planner: Peter Renne</p>		<p>Plan number: É - 10</p>	
<p>Building installation: Ságyárdi Gábor</p>		<p>Building permit: VT 01-1119</p>	
<p>Electric planning: Rajkai Renne</p>		<p>Fire protection: Ballás Károly</p>	
<p>Fire protection: Ballás Károly</p>		<p>Scale: M=1:100</p>	