


B-B METSZET

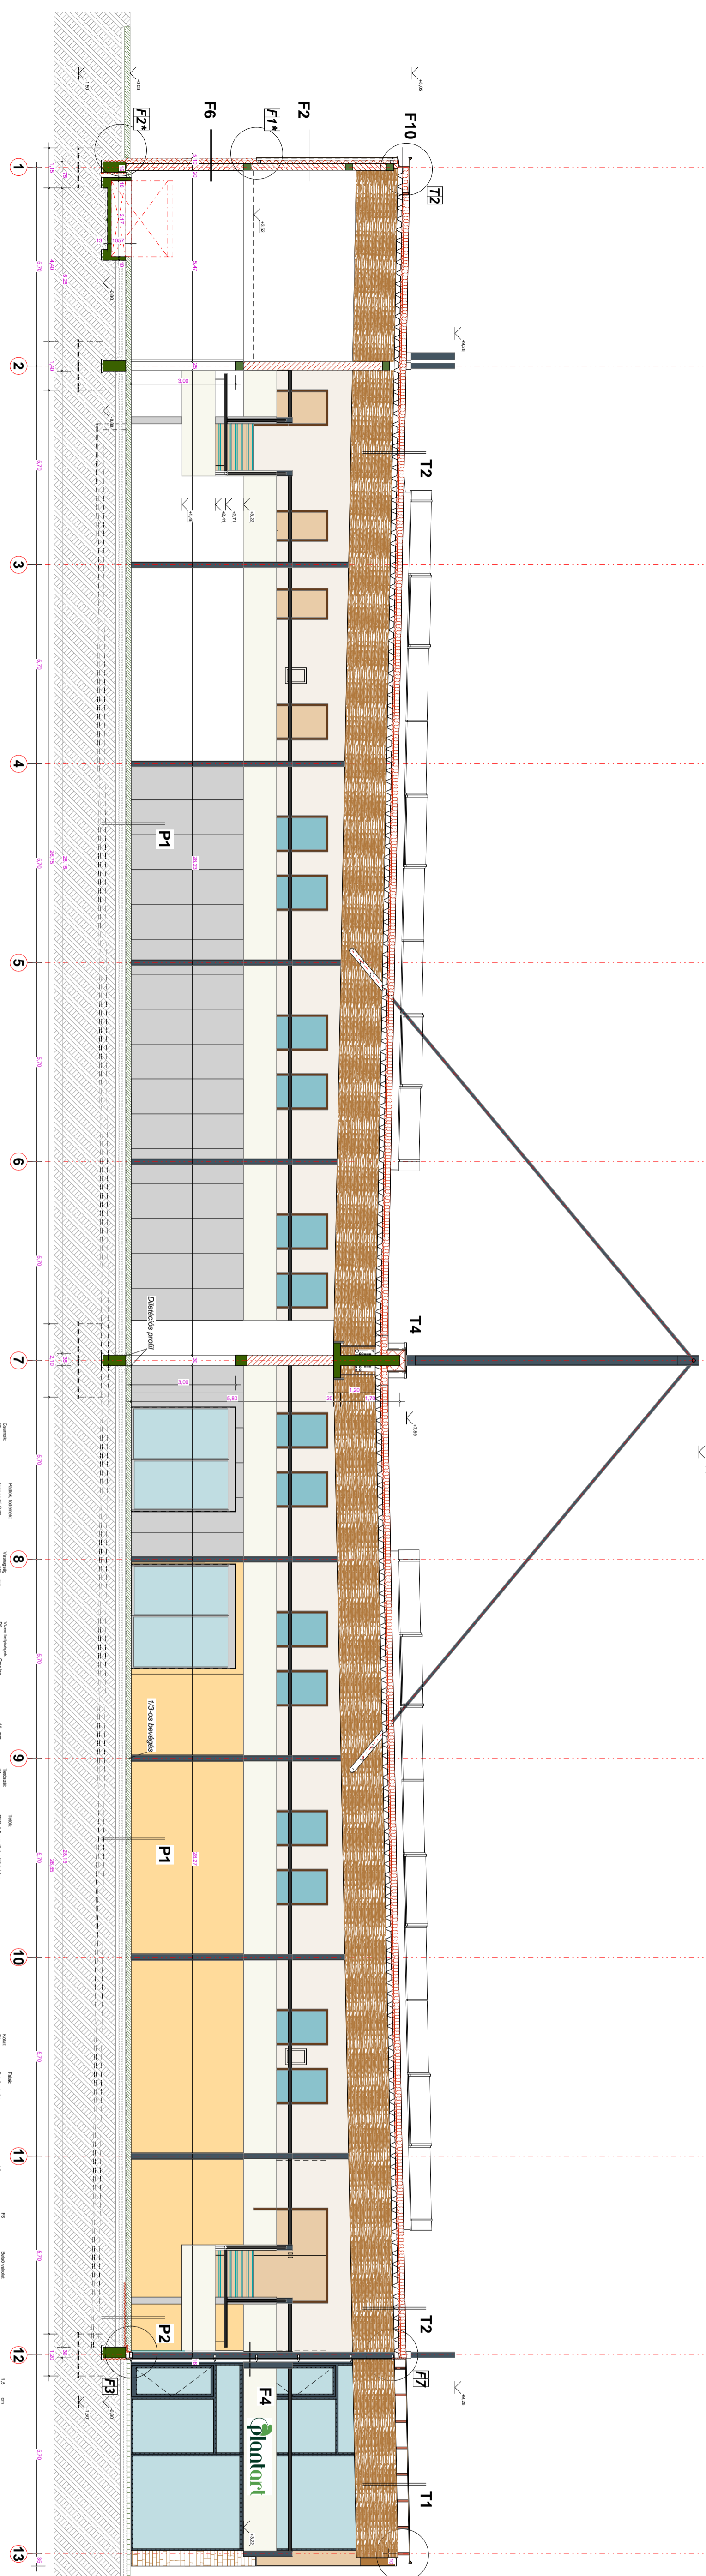

Megjegyzés:
+/- 0,00 = 195,00 m Bf.

1	2	3	4	5	6	7	8	9	10	11	12	13

1078 Budapest, I. Hegyűző utca 1-3.

PLANTART KFT.
1178 Budapest, XI. Csörny utca 2-1.

ÉPÍTÉSZ KFT.
2800 DUNAKÜLLŐS
VASKÖZ ÚT 30. 11. em.
F. No: 253/501/720

B-B METSZET
HRSZ: 2419/08

E-3/2
Tervezés: 2009. 11.
Ábrák: 2009. 11.

1 : 100

Modosított engedélyezési