
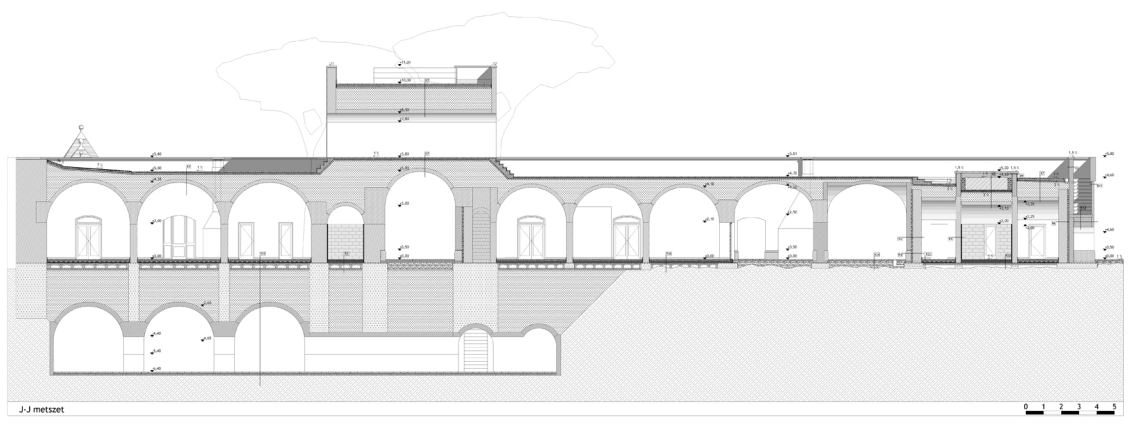
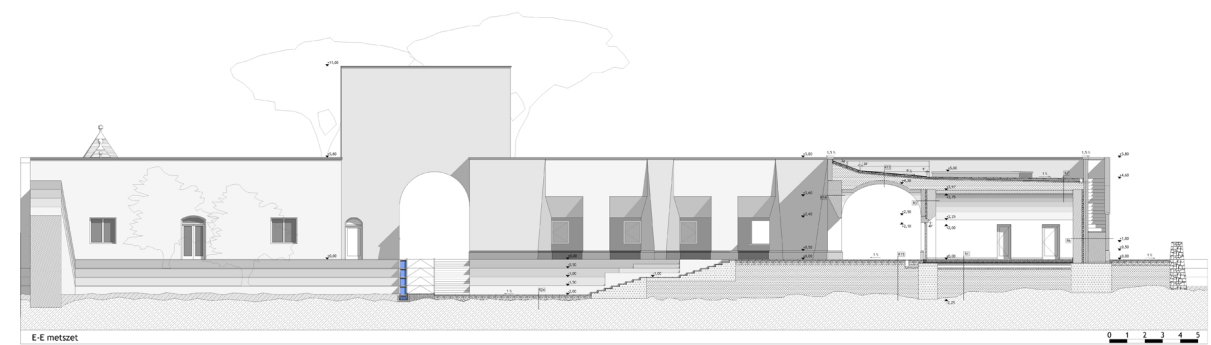


PIETRAJAT

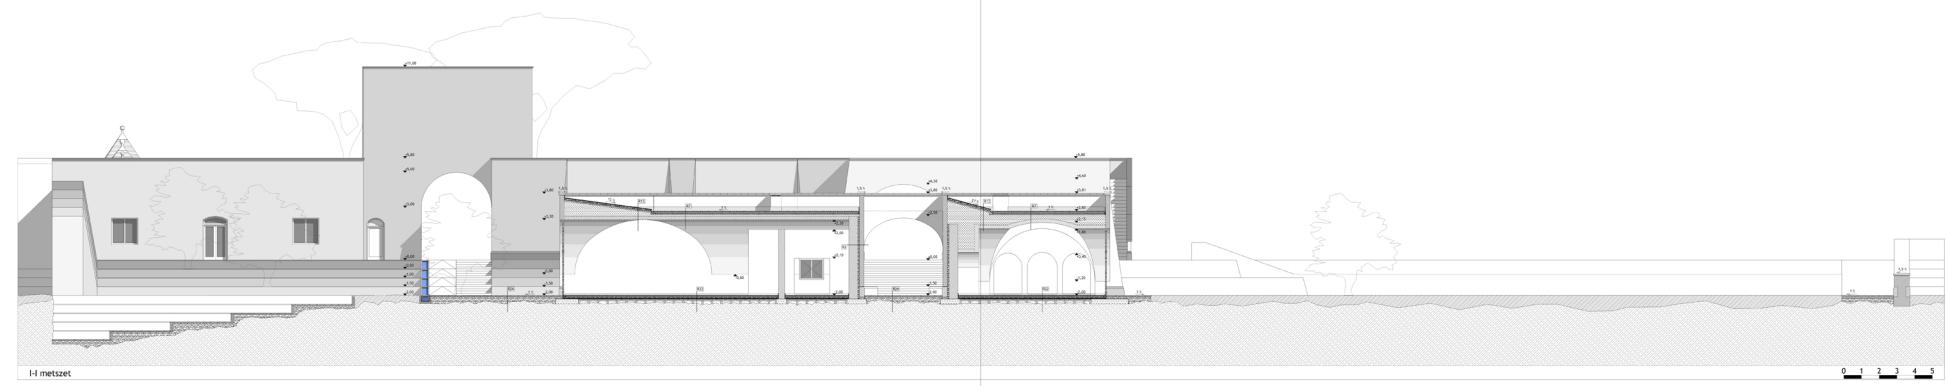

PIETRAJAT