

U625 ST15



U630 ST15

U604 ST15





G458

K458

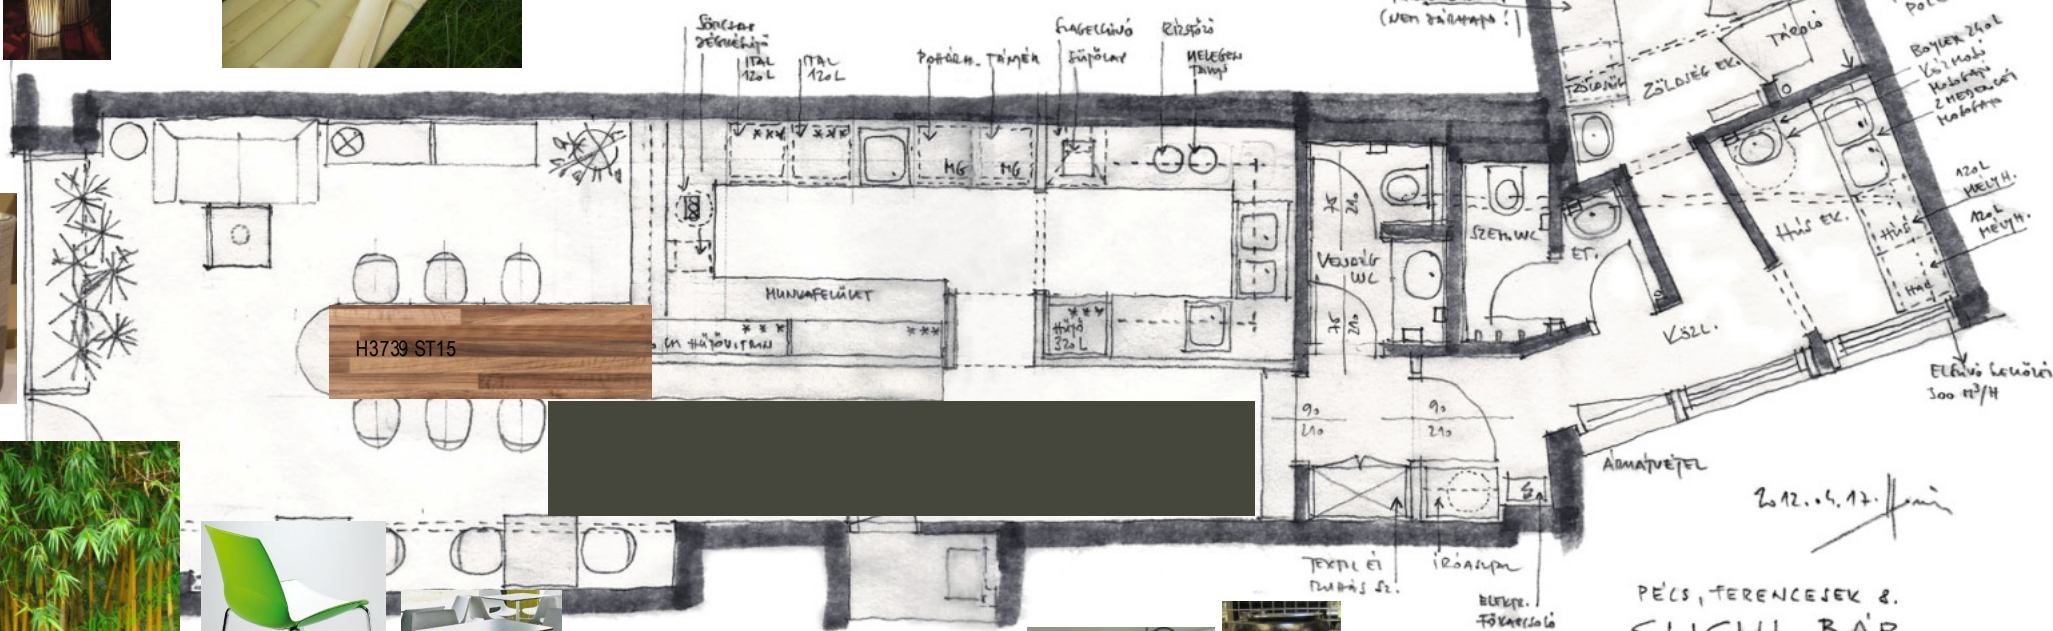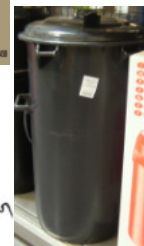

H3739 ST15

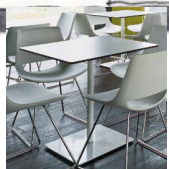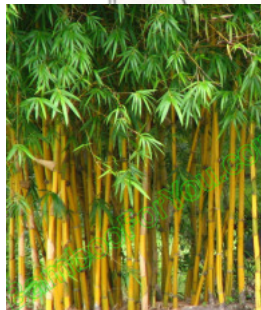

PÉCS, TERENCESEK 8.  
SUSHI BAR