



e-i homlokzat

m = 1:100

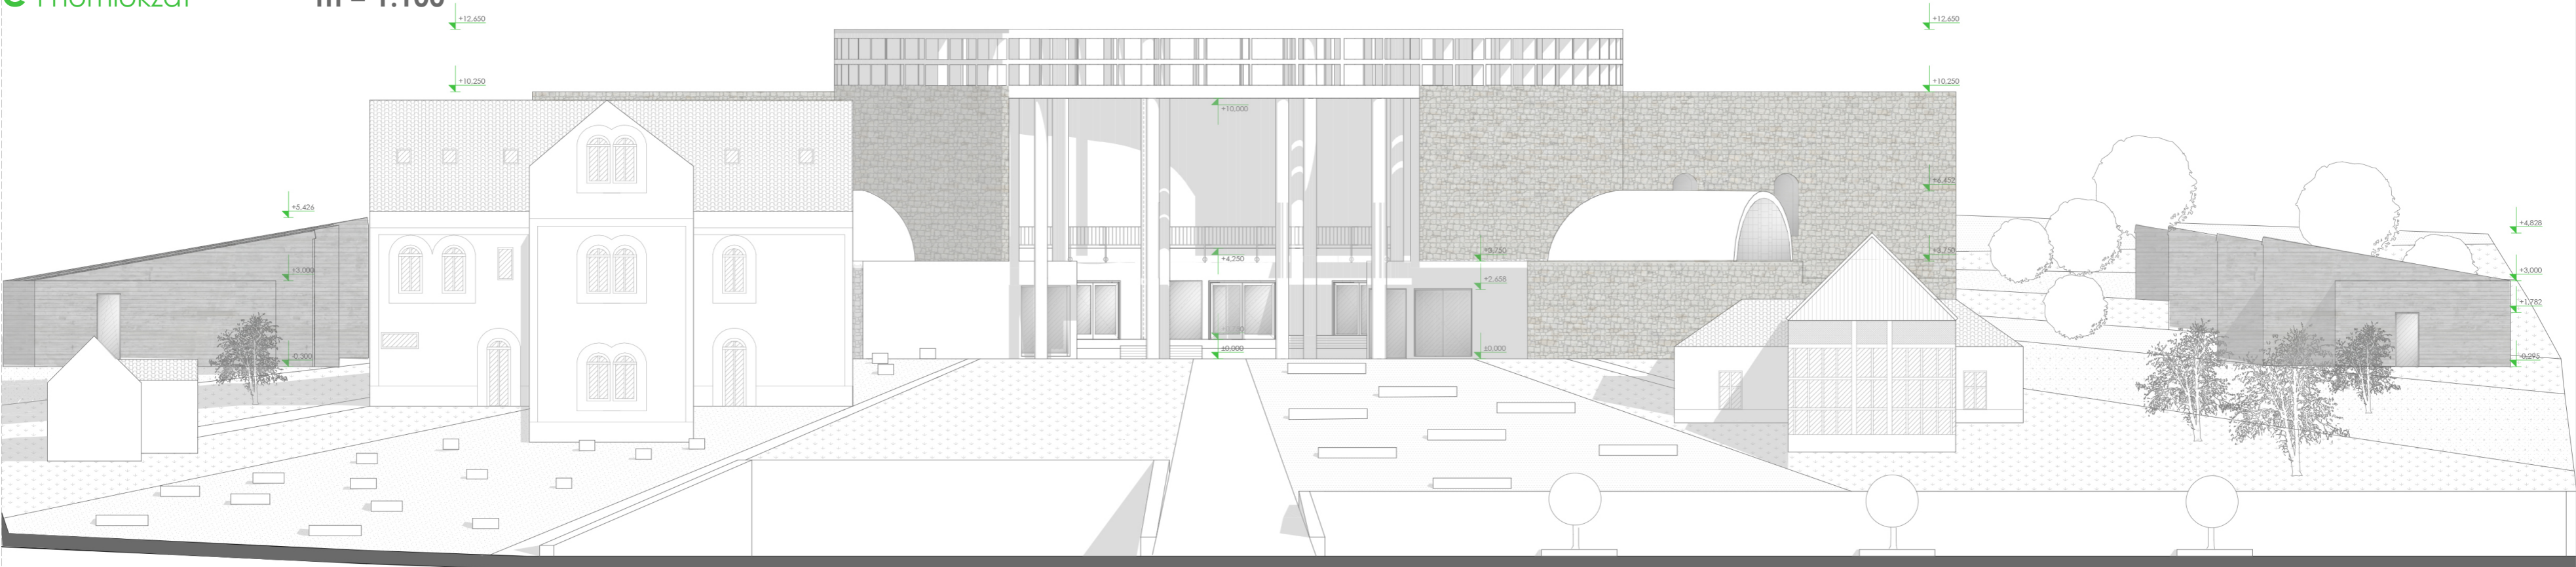

k-i homlokzat

m = 1:100

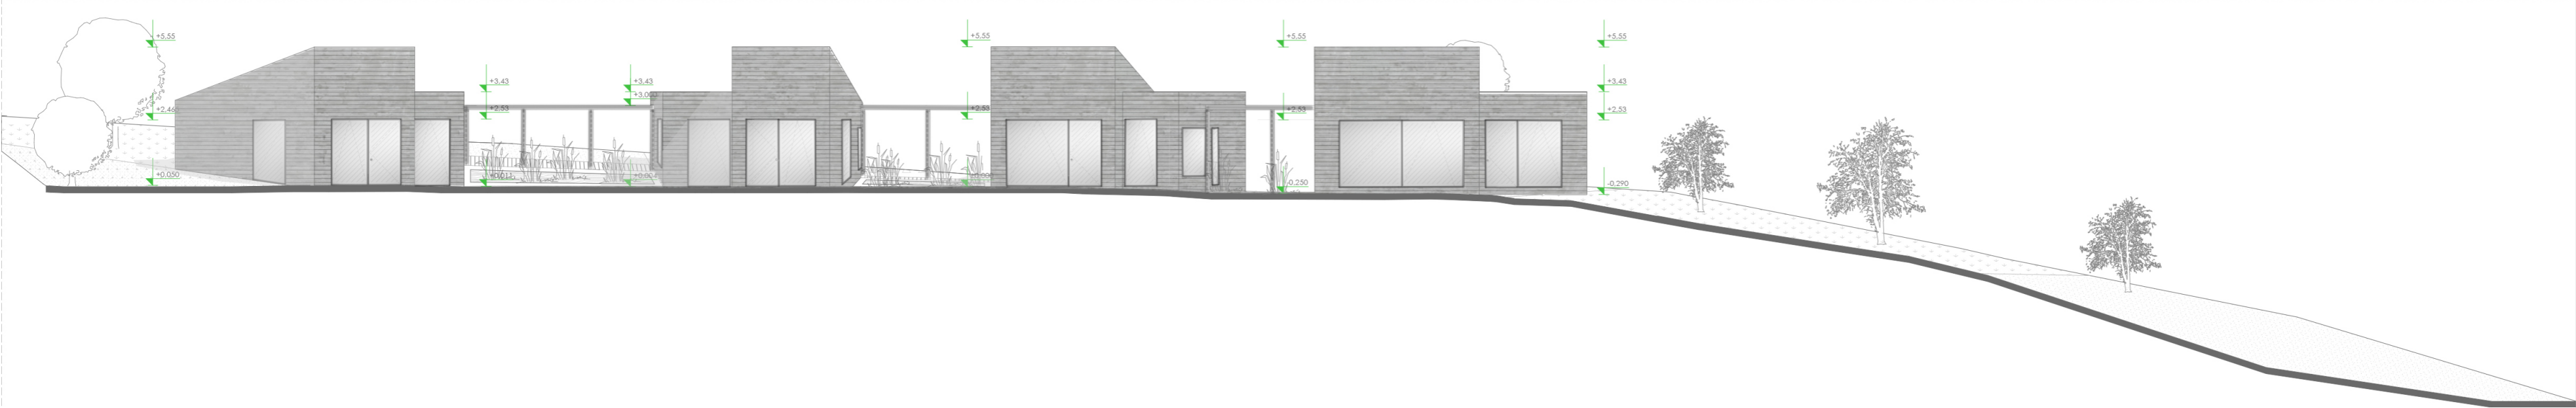

ny-i homlokzat

m = 1:100

