


E-02 ▼

▼ E-03

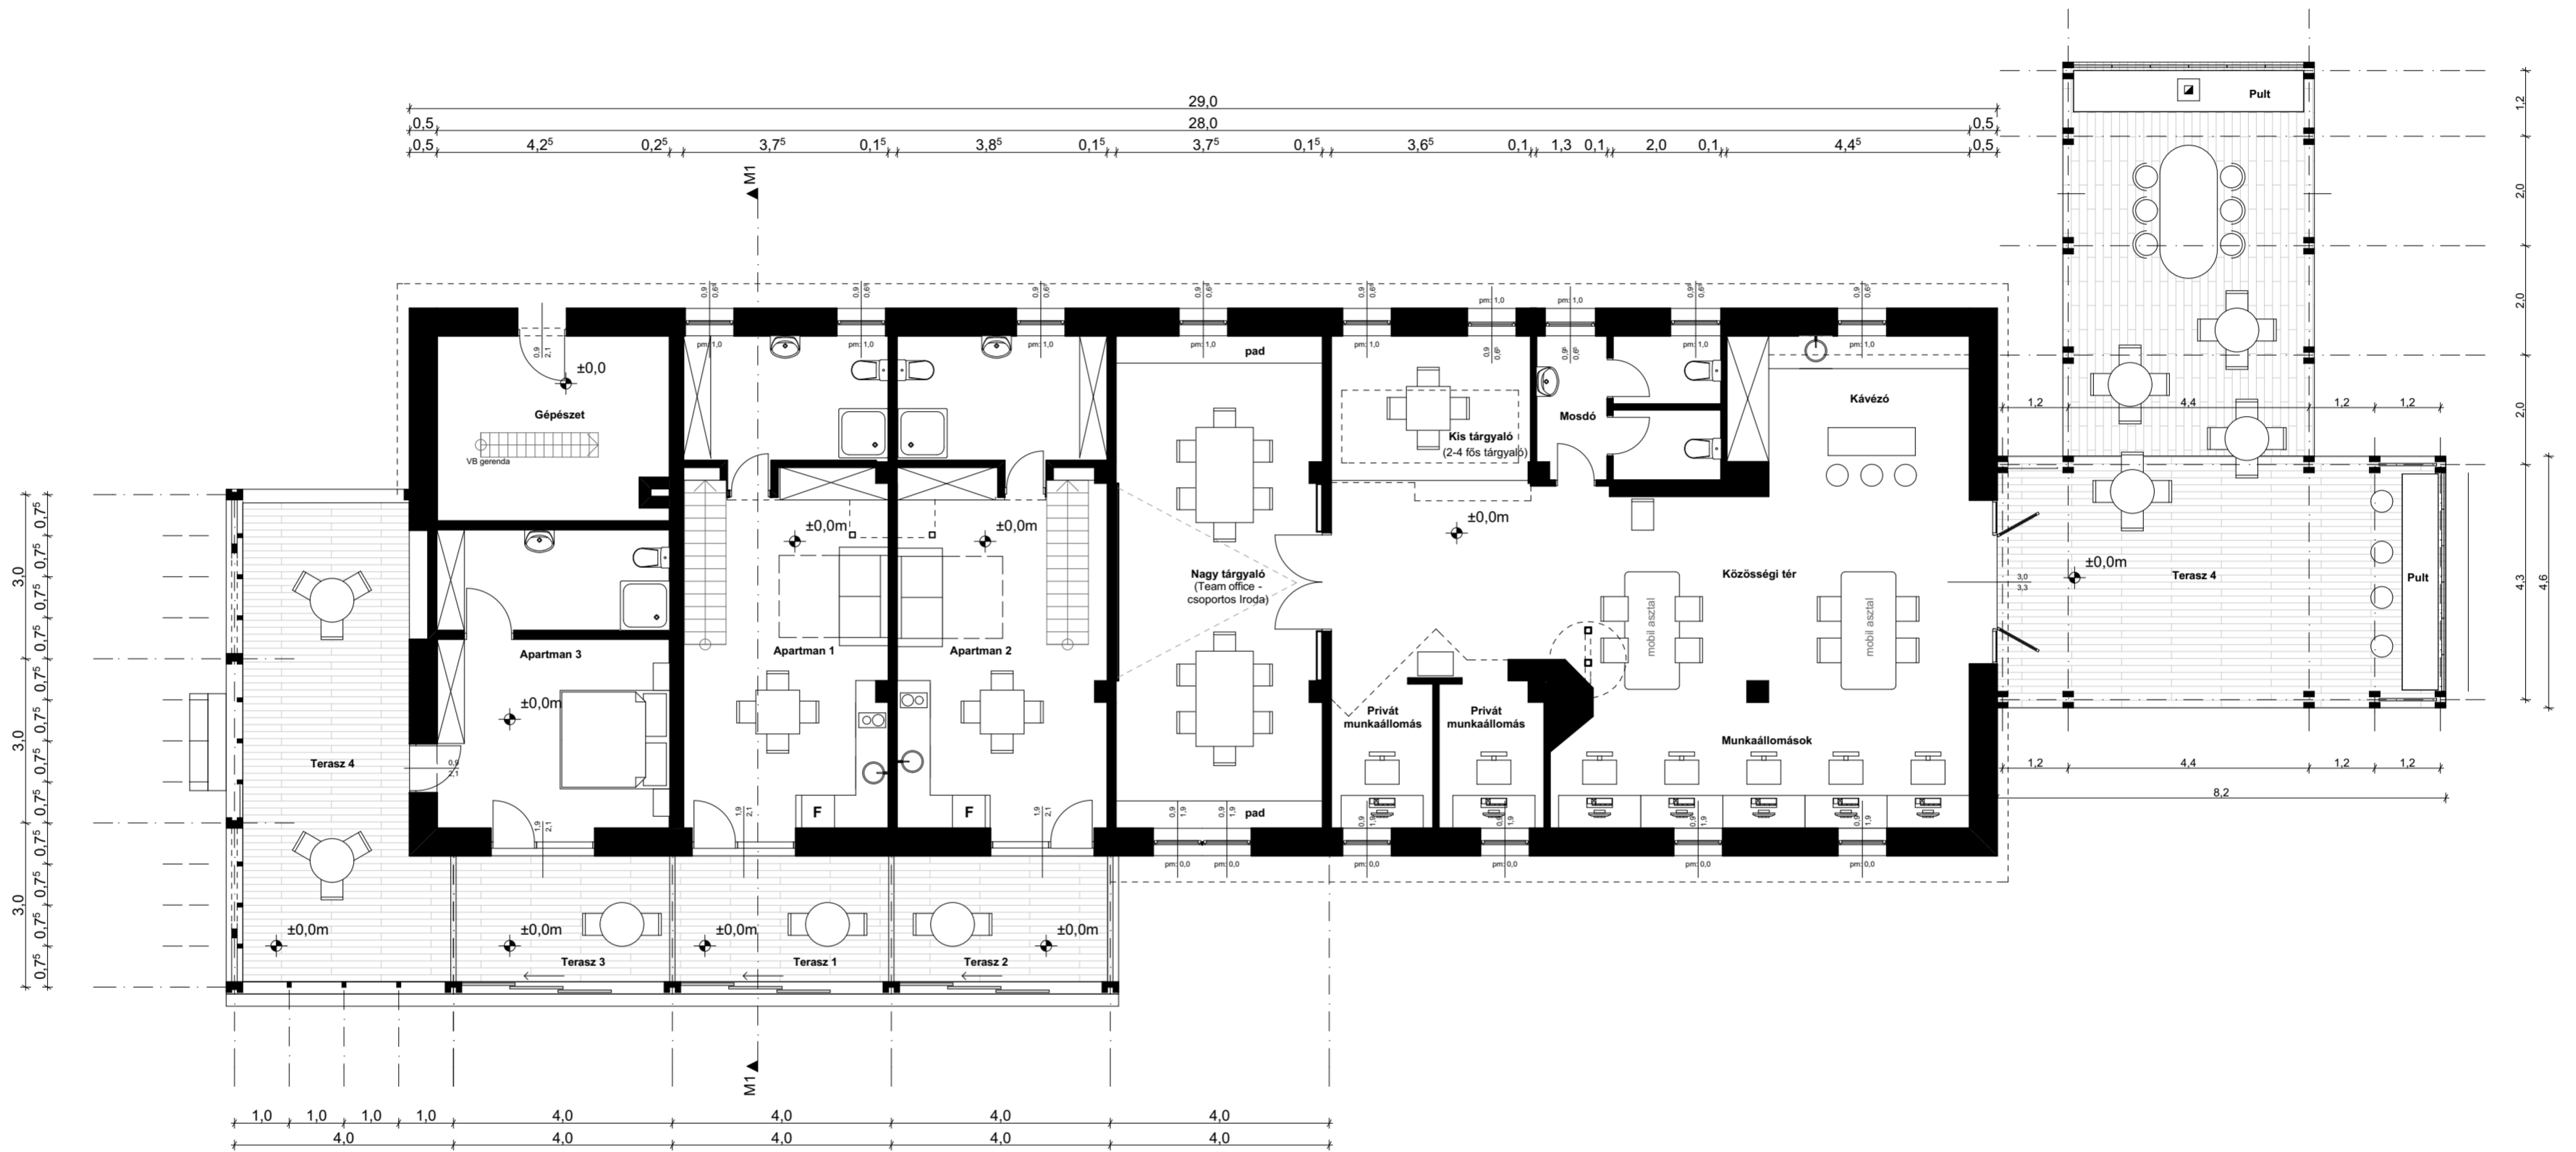

▲ E-04

1:100

E-01 ▲