



I. EMELETI ALAPRAJZ M 1:100

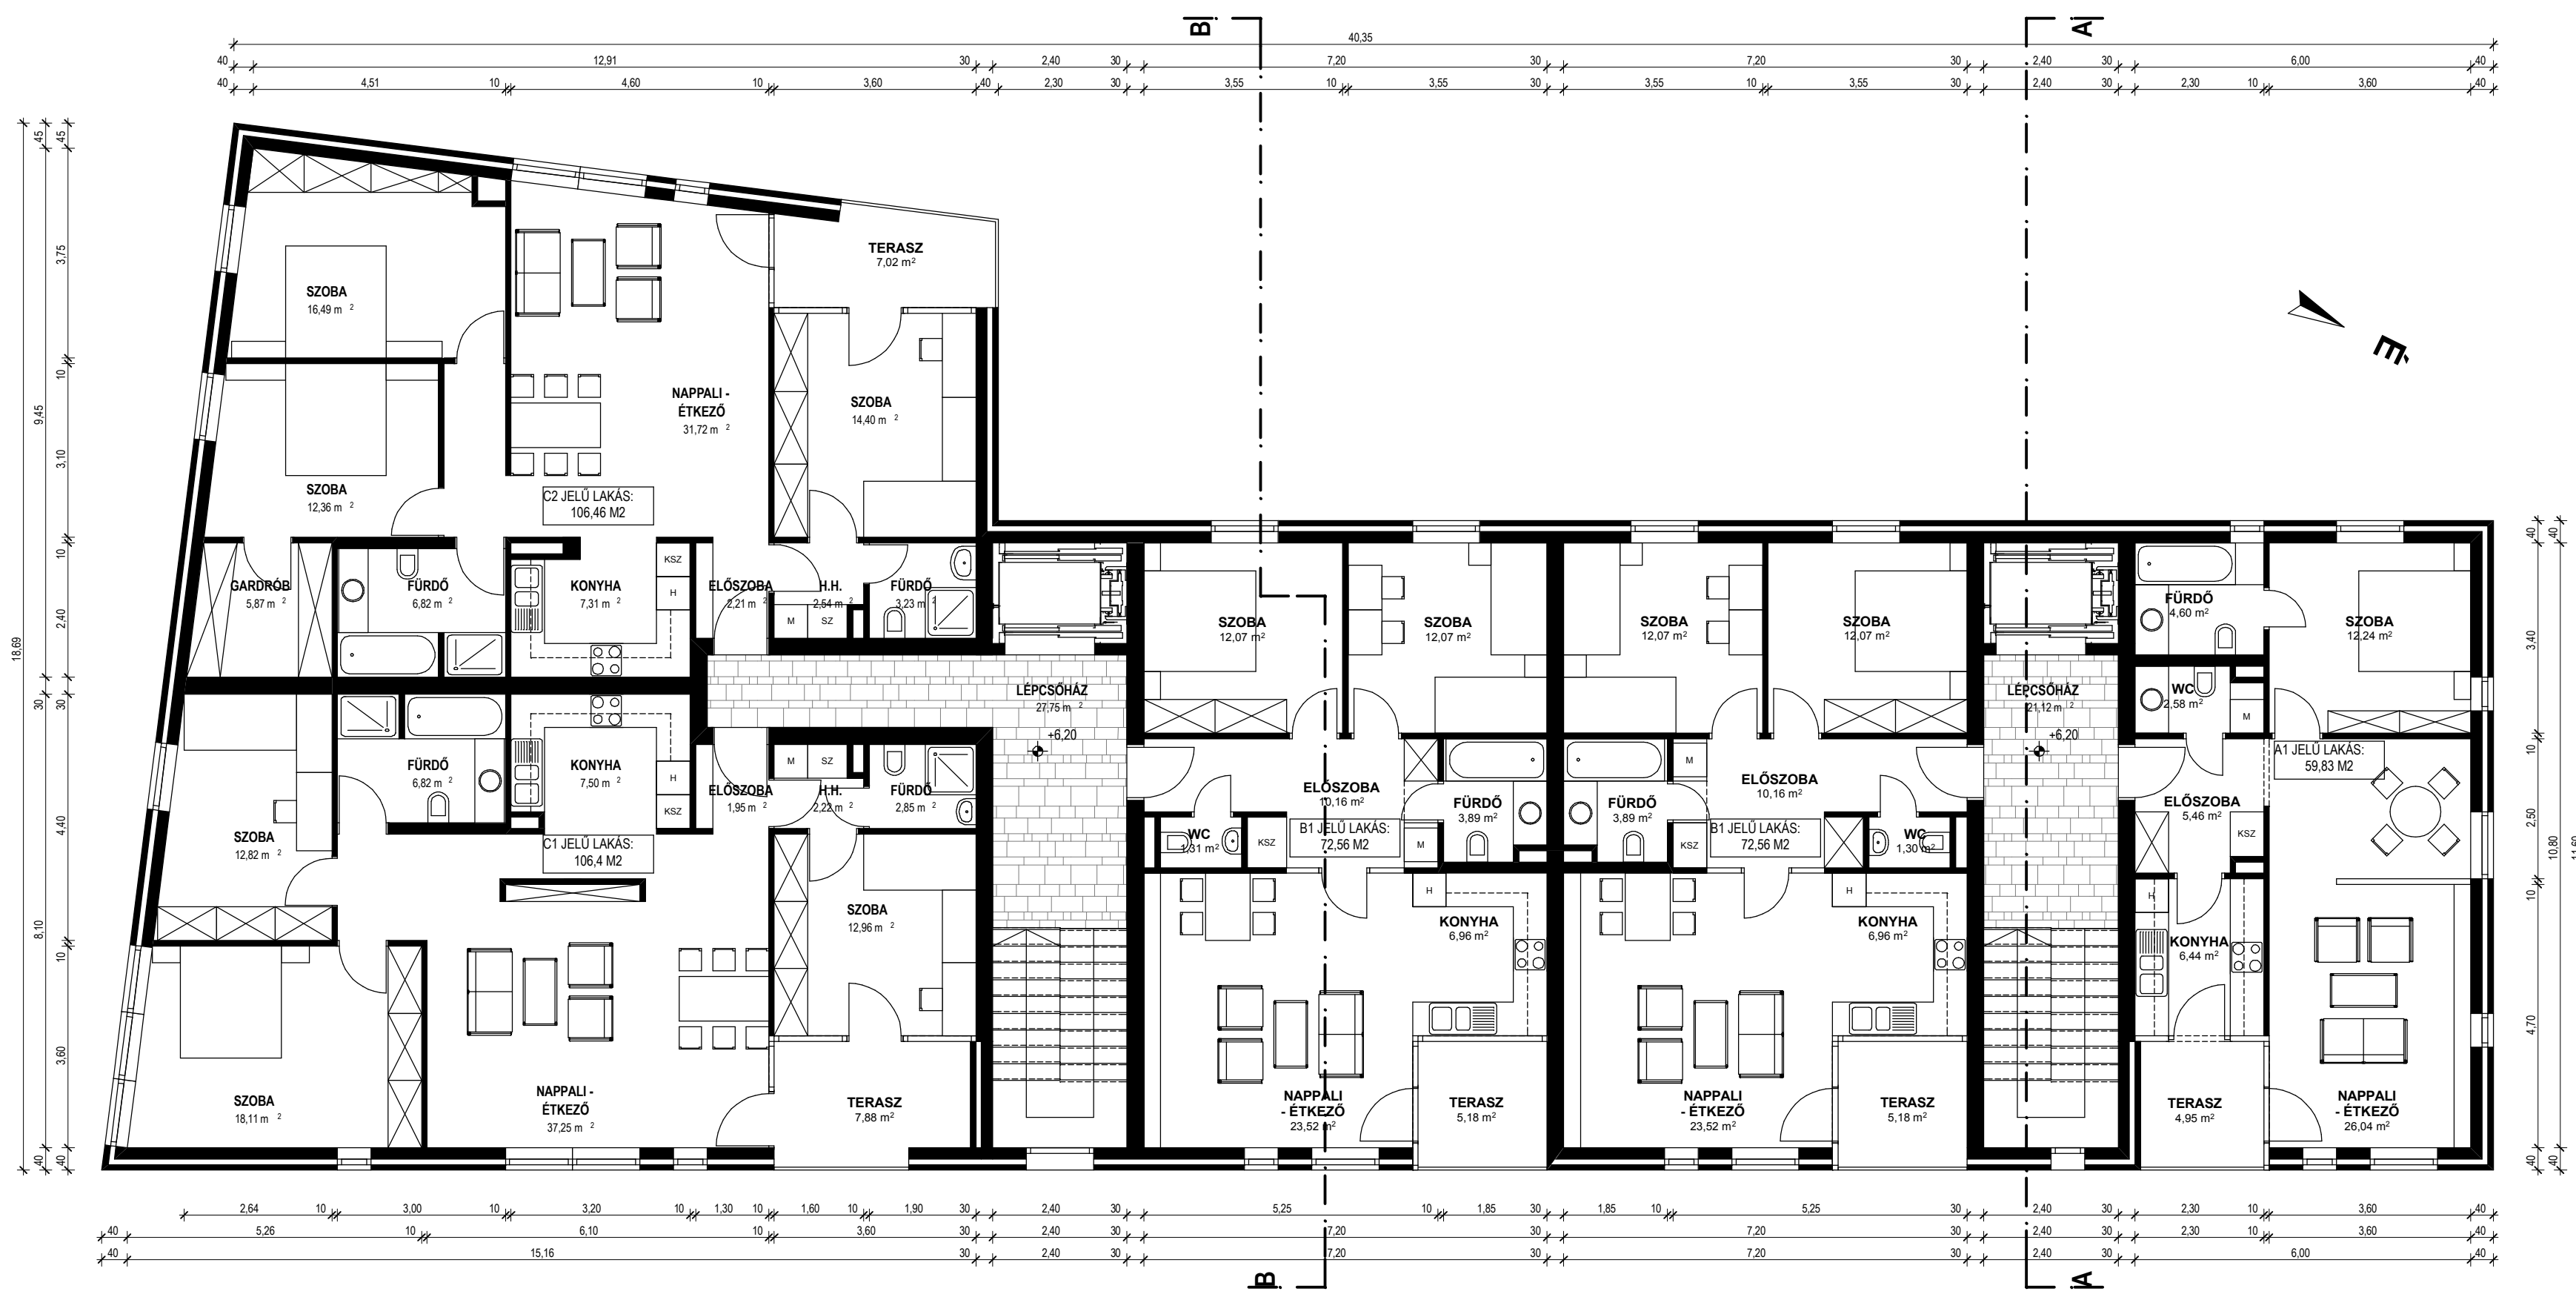

II. EMELETI ALAPRAJZ M 1:100

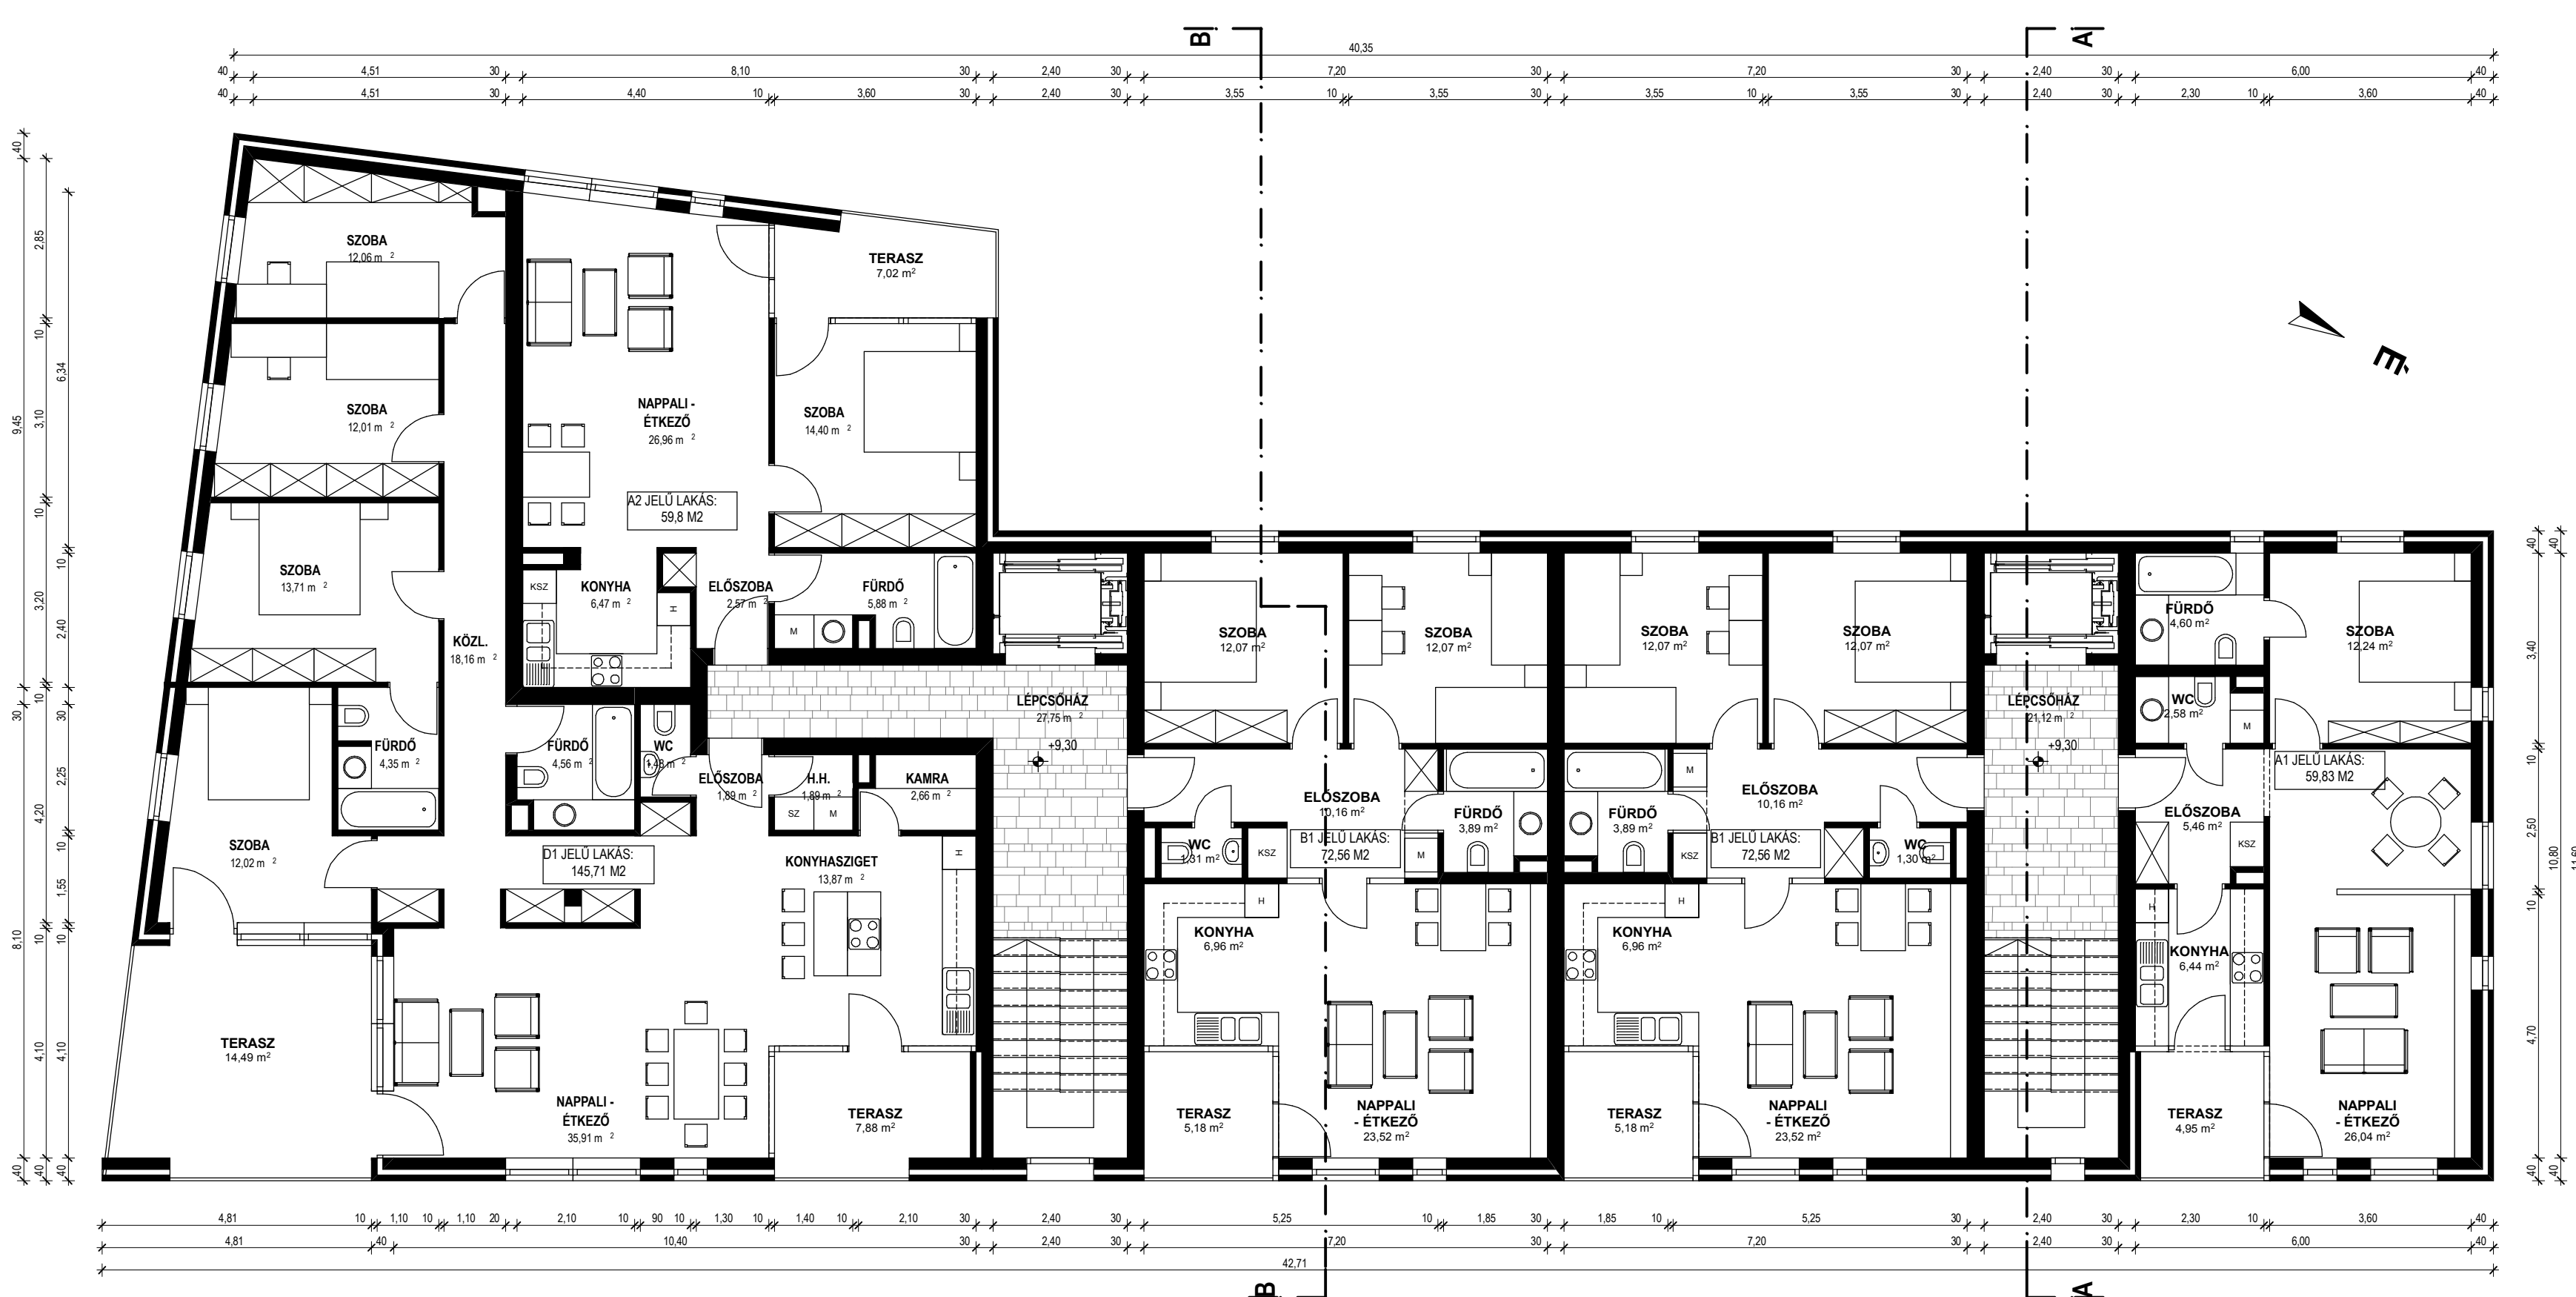

III-IV. EMELETI ALAPRAJZ M 1:100