


1:500

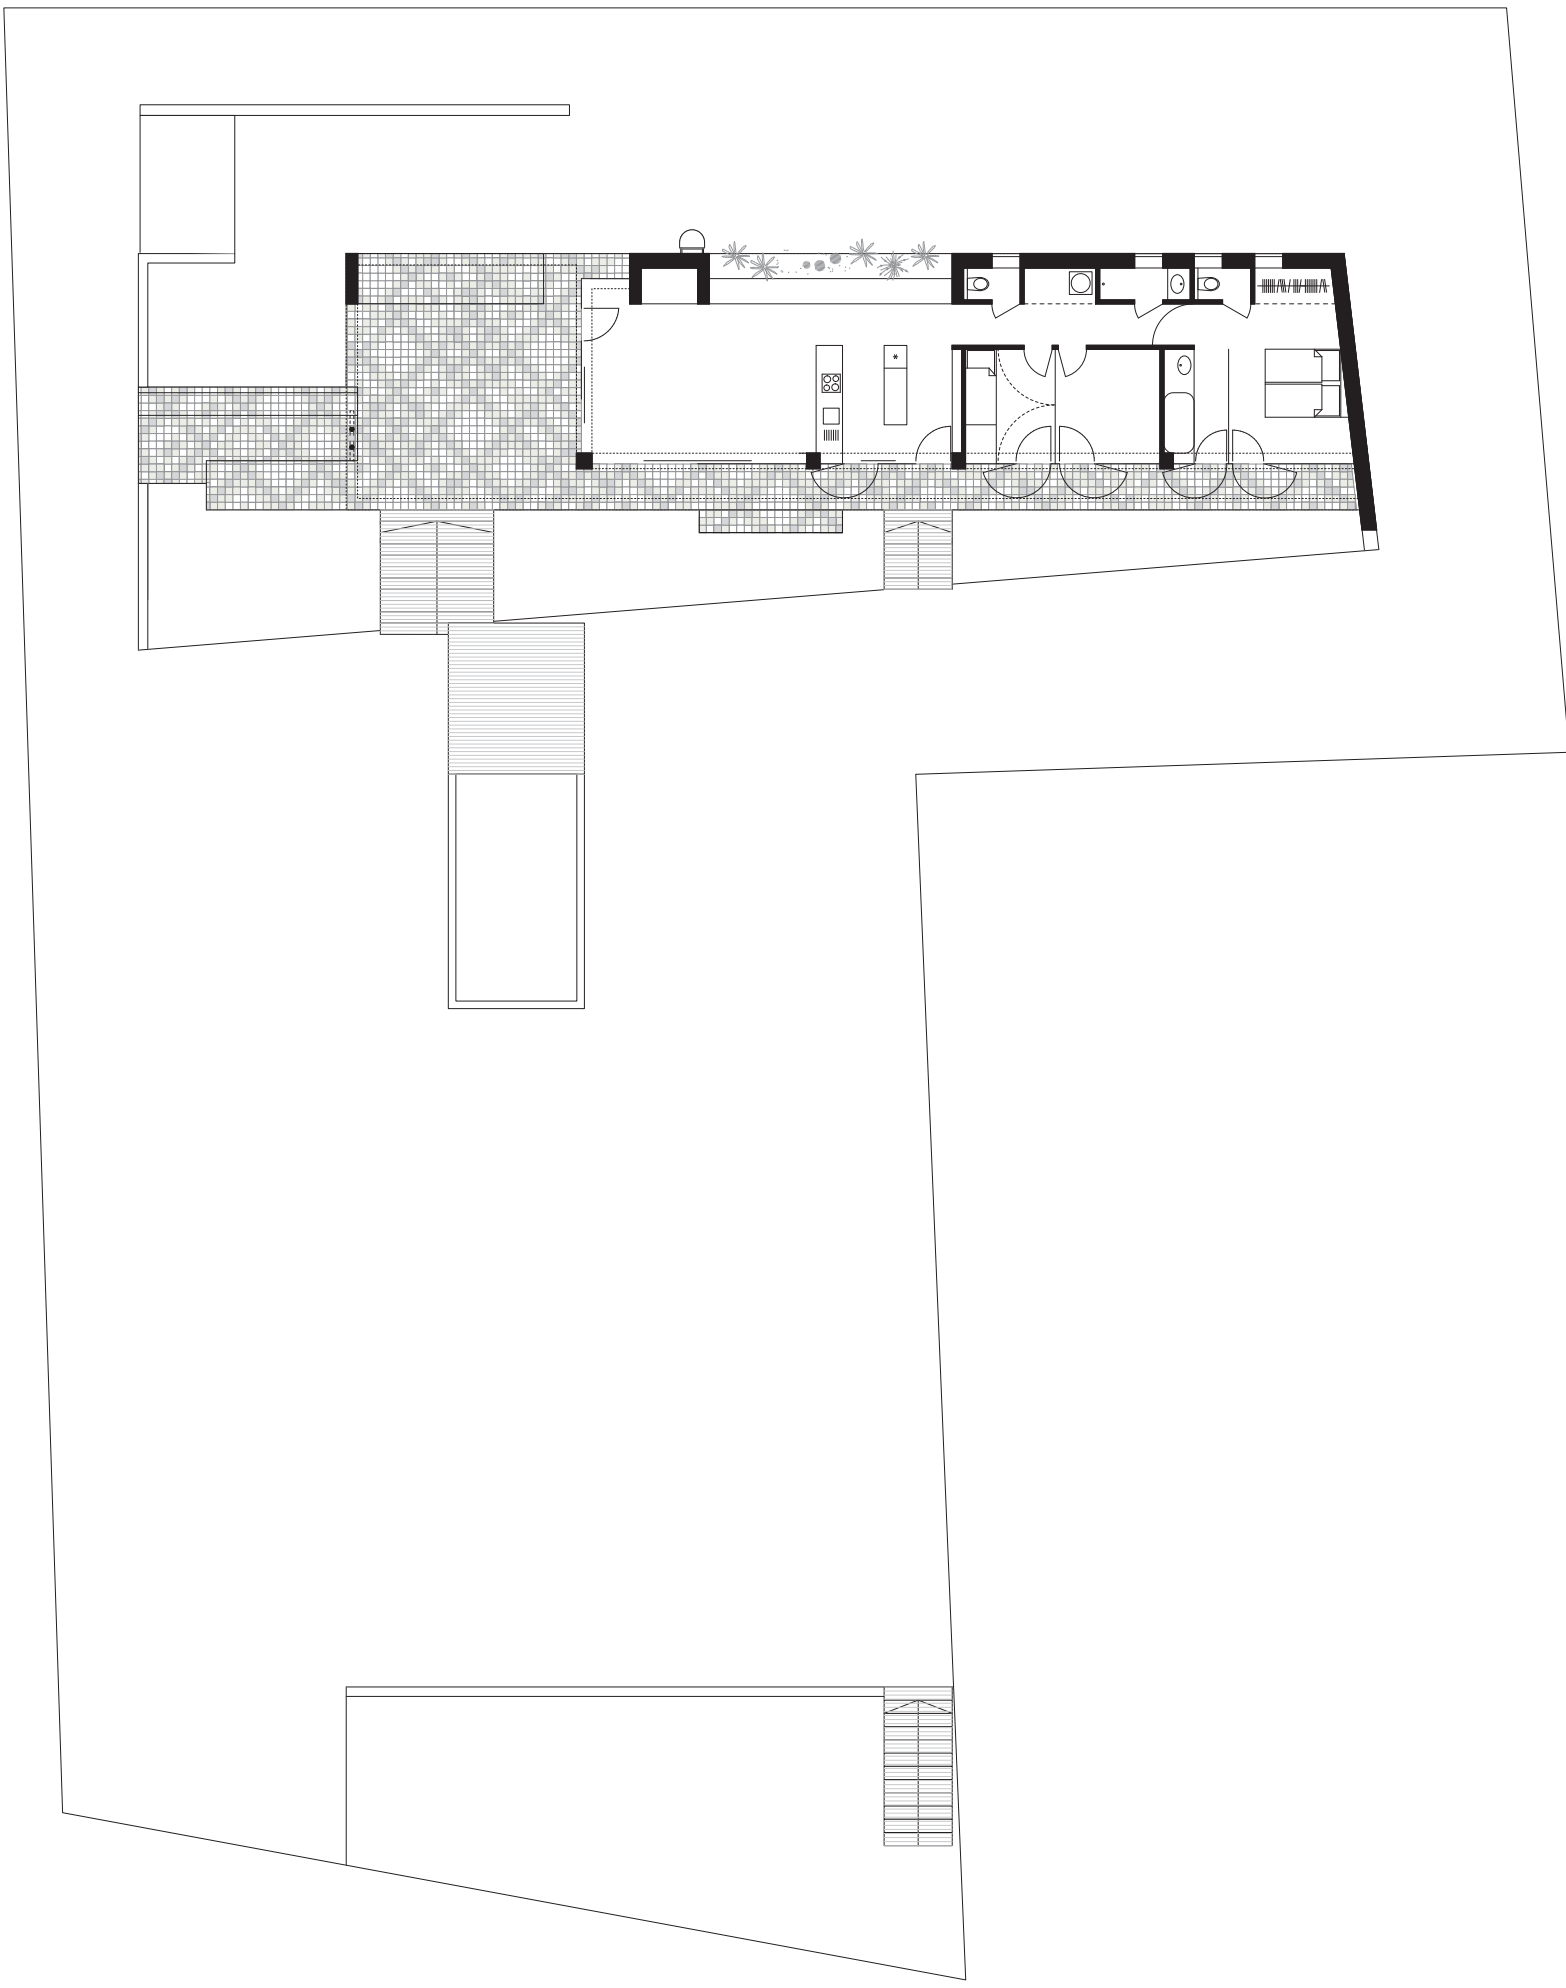

↑ 1:200