
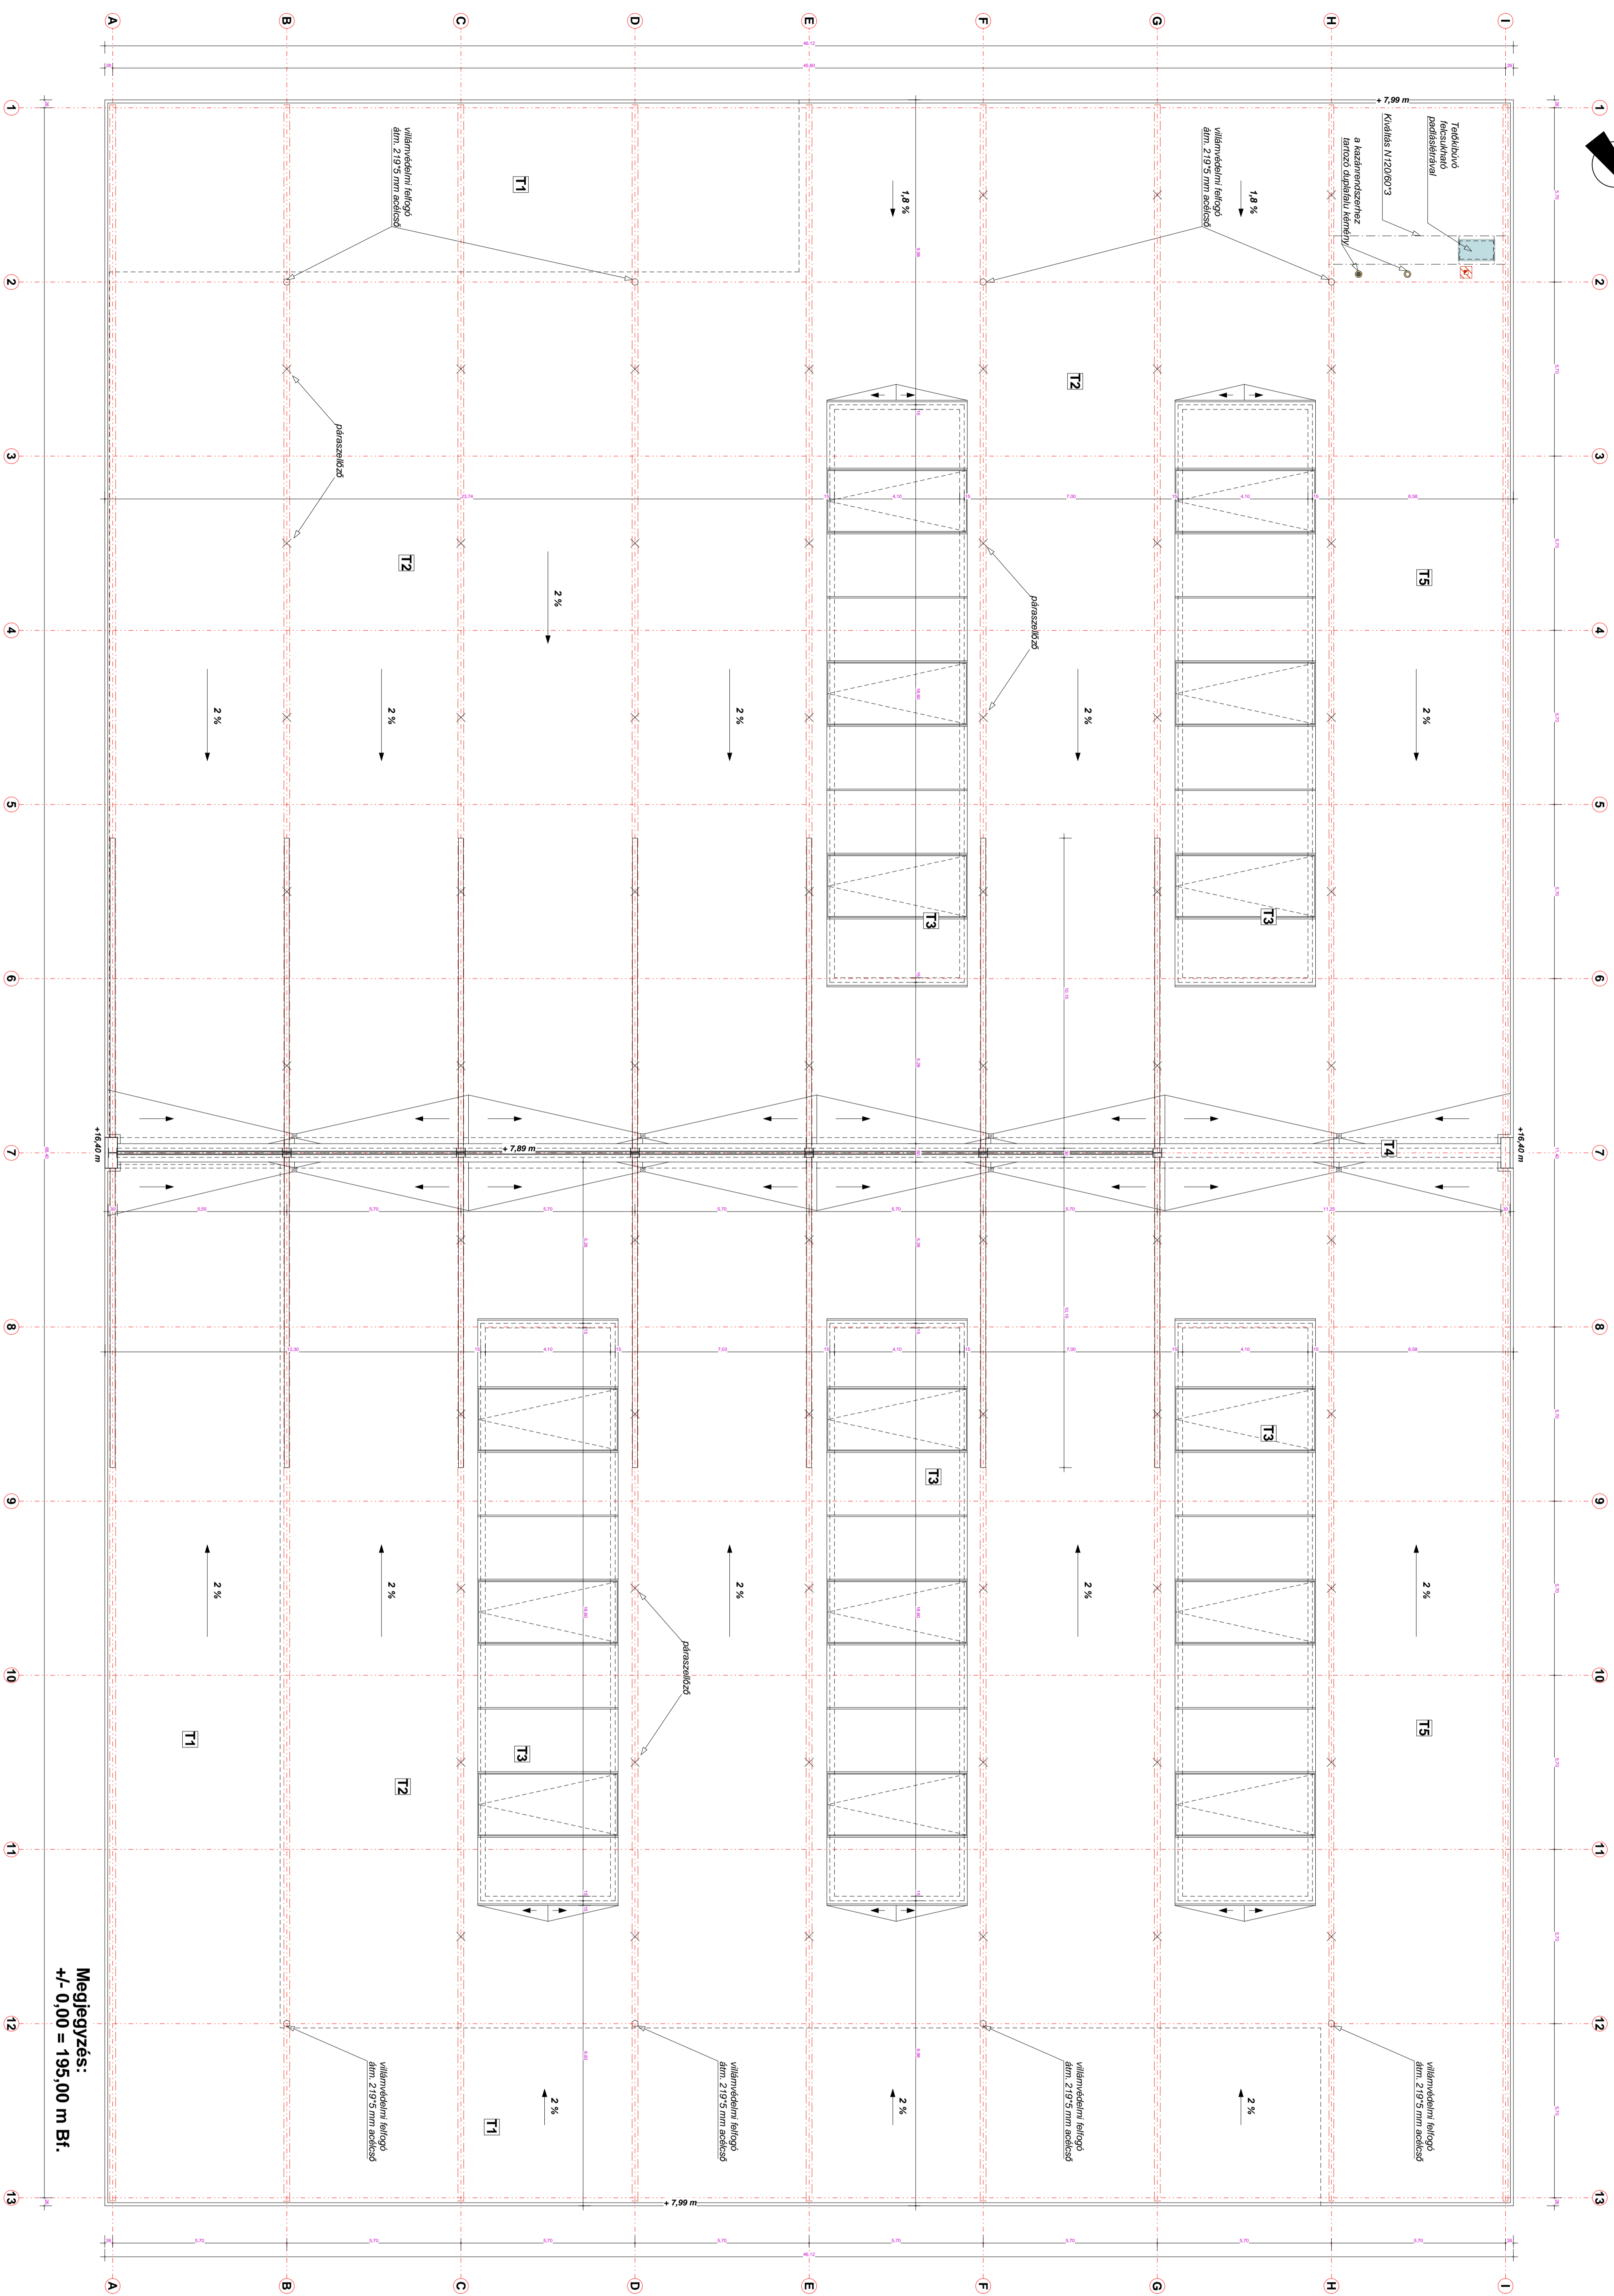


TETŐ ALAPRAJZ

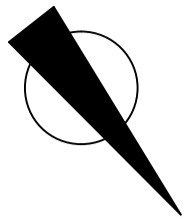

Megjegyzés:  
+/- 0,00 = 195,00 m Bf.

