
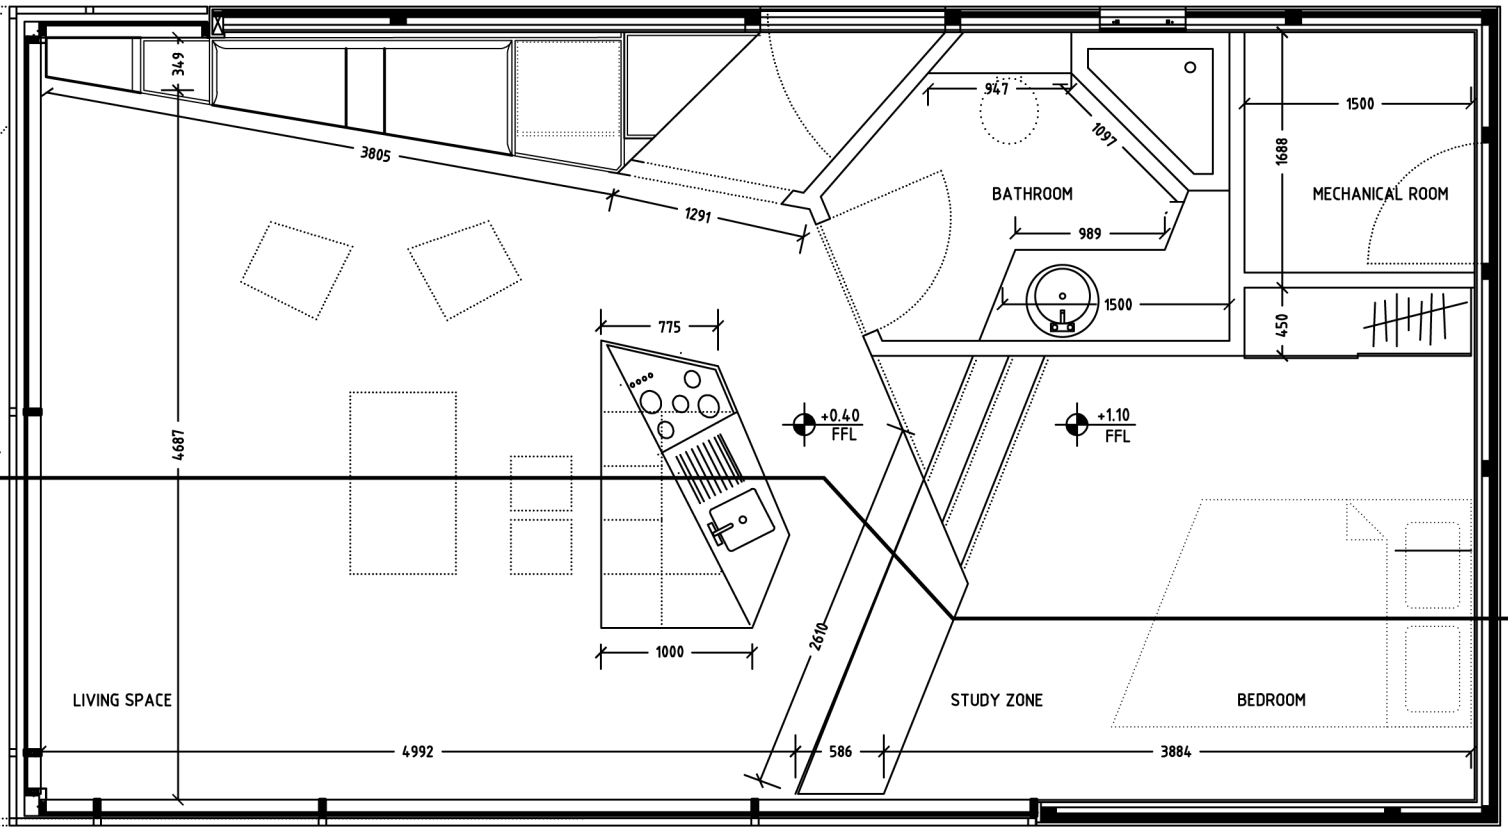


3500

9860

5410

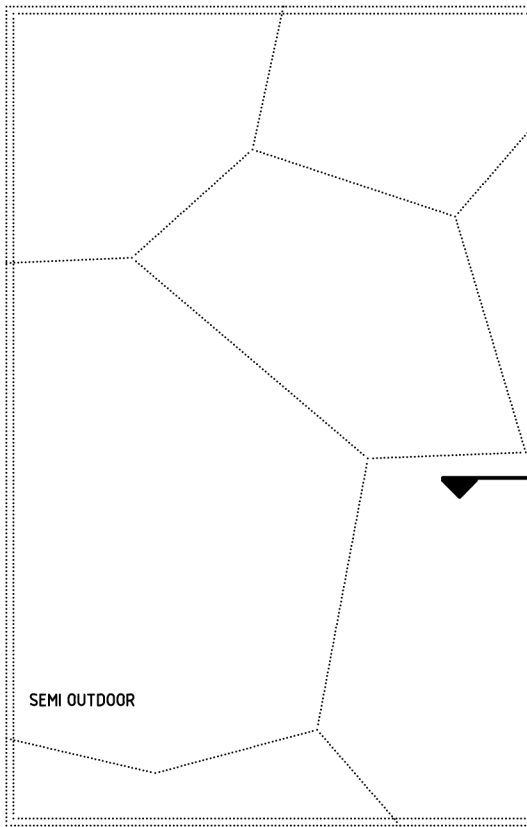

SEMI OUTDOOR

LIVING SPACE

BATHROOM

MECHANICAL ROOM

STUDY ZONE

BEDROOM

4992

4687

3884

2610

1000

775

1291

3805

349

947

1097

1500

1688

450

1500

989

+0.40  
FFL

+1.10  
FFL

5410