


SKIDMORE, OWINGS & MERRILL LLP


— EAST ELEVATION —  
OAKLAND CATHEDRAL




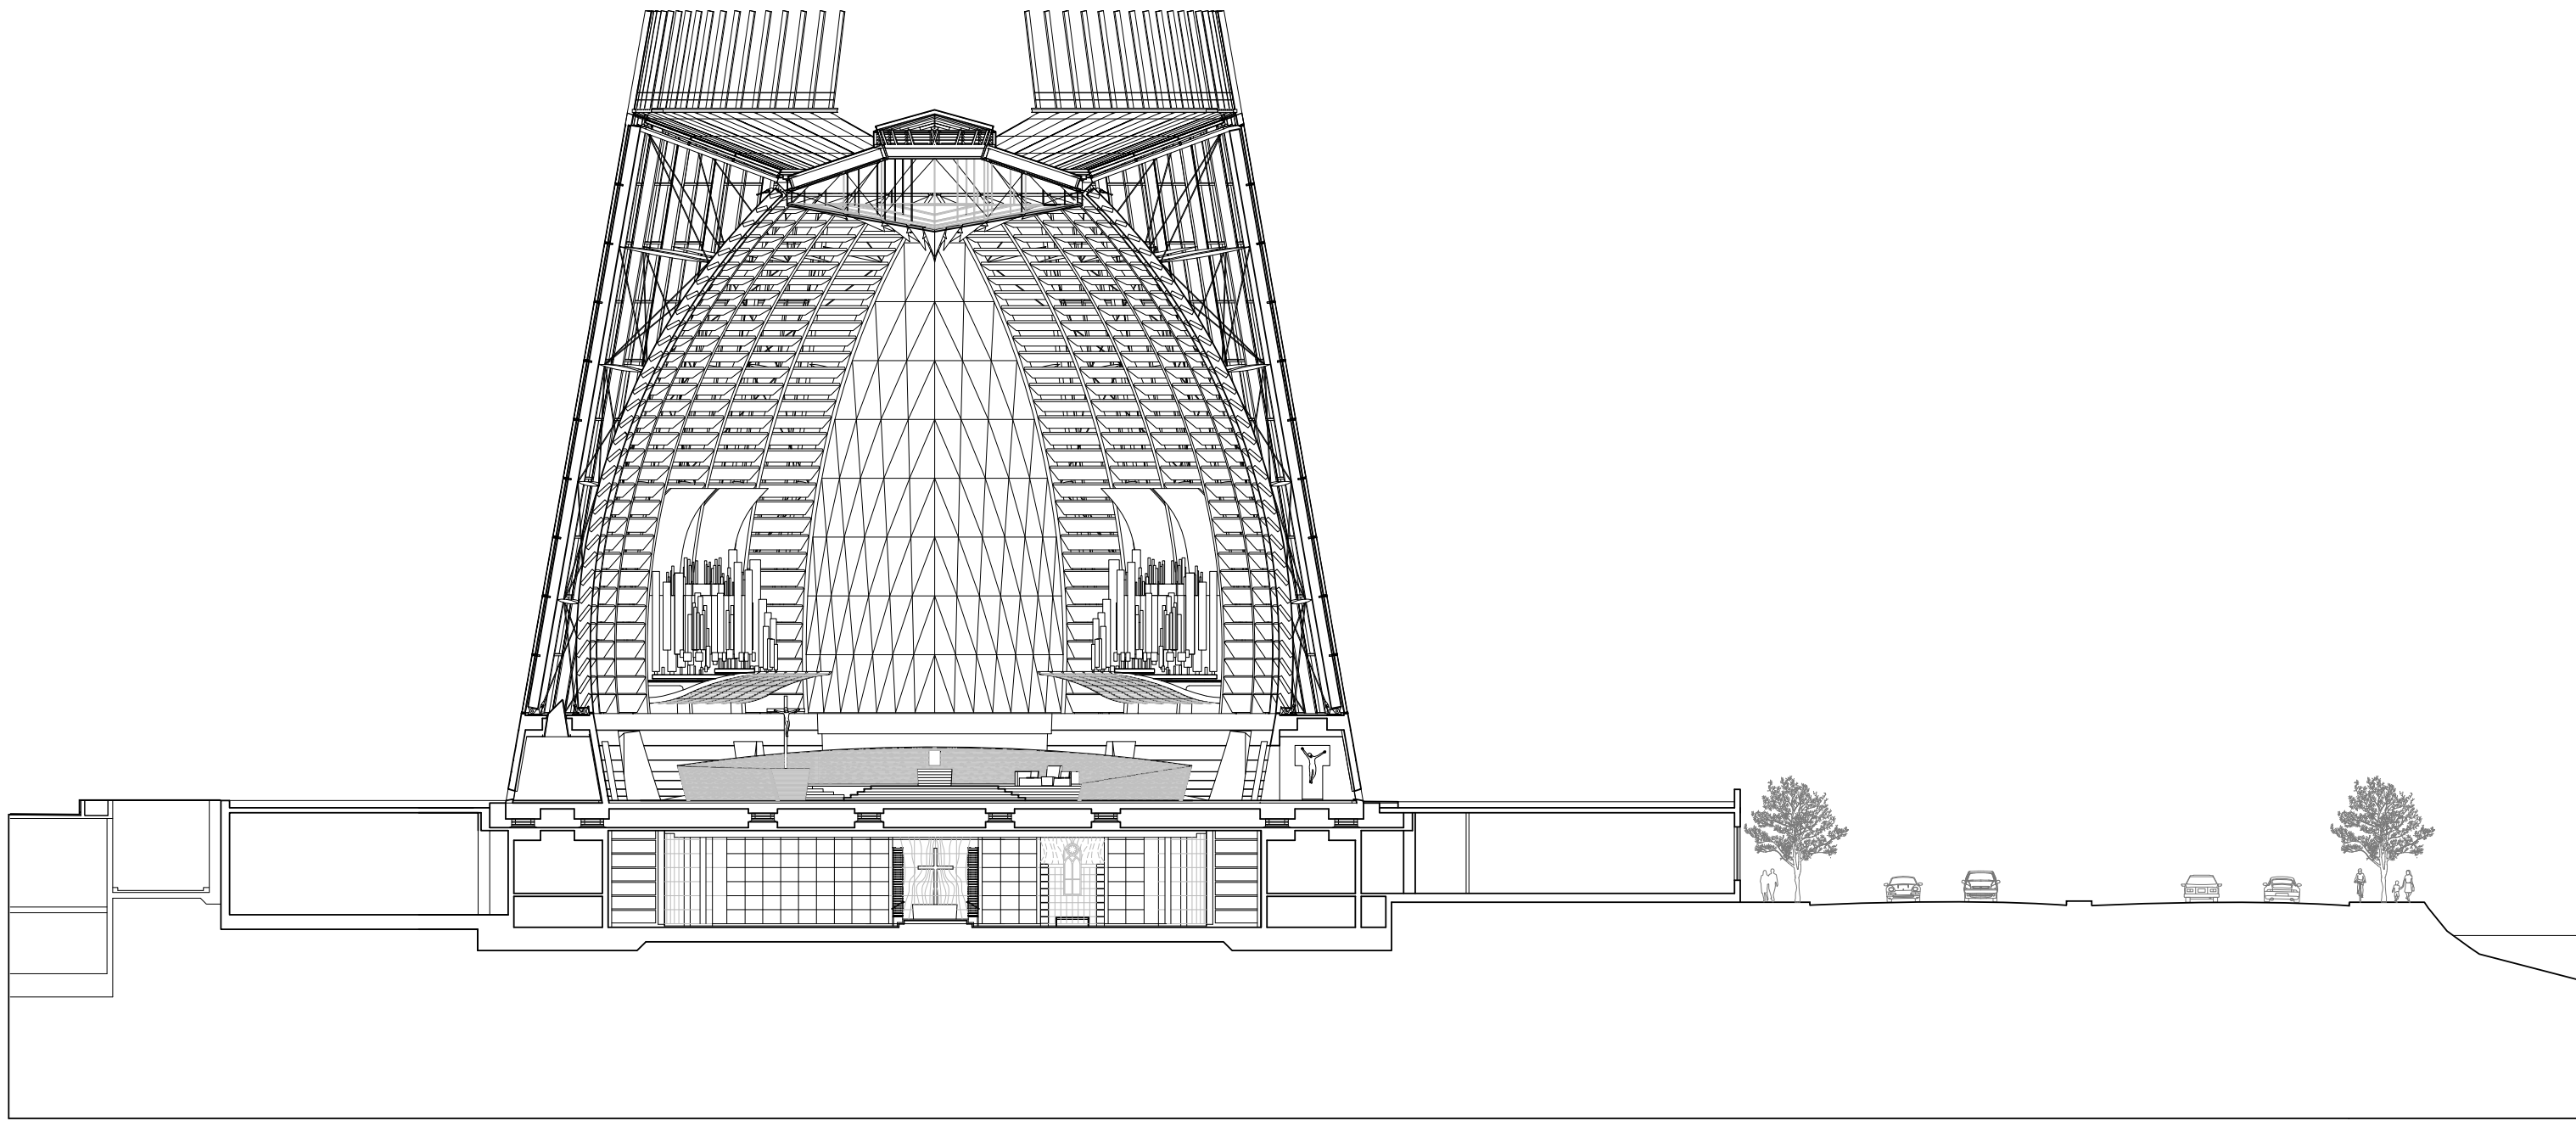

— LATERAL SECTION —  
OAKLAND CATHEDRAL

SKIDMORE, OWINGS & MERRILL LLP

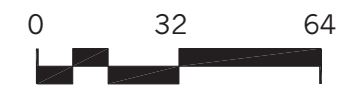


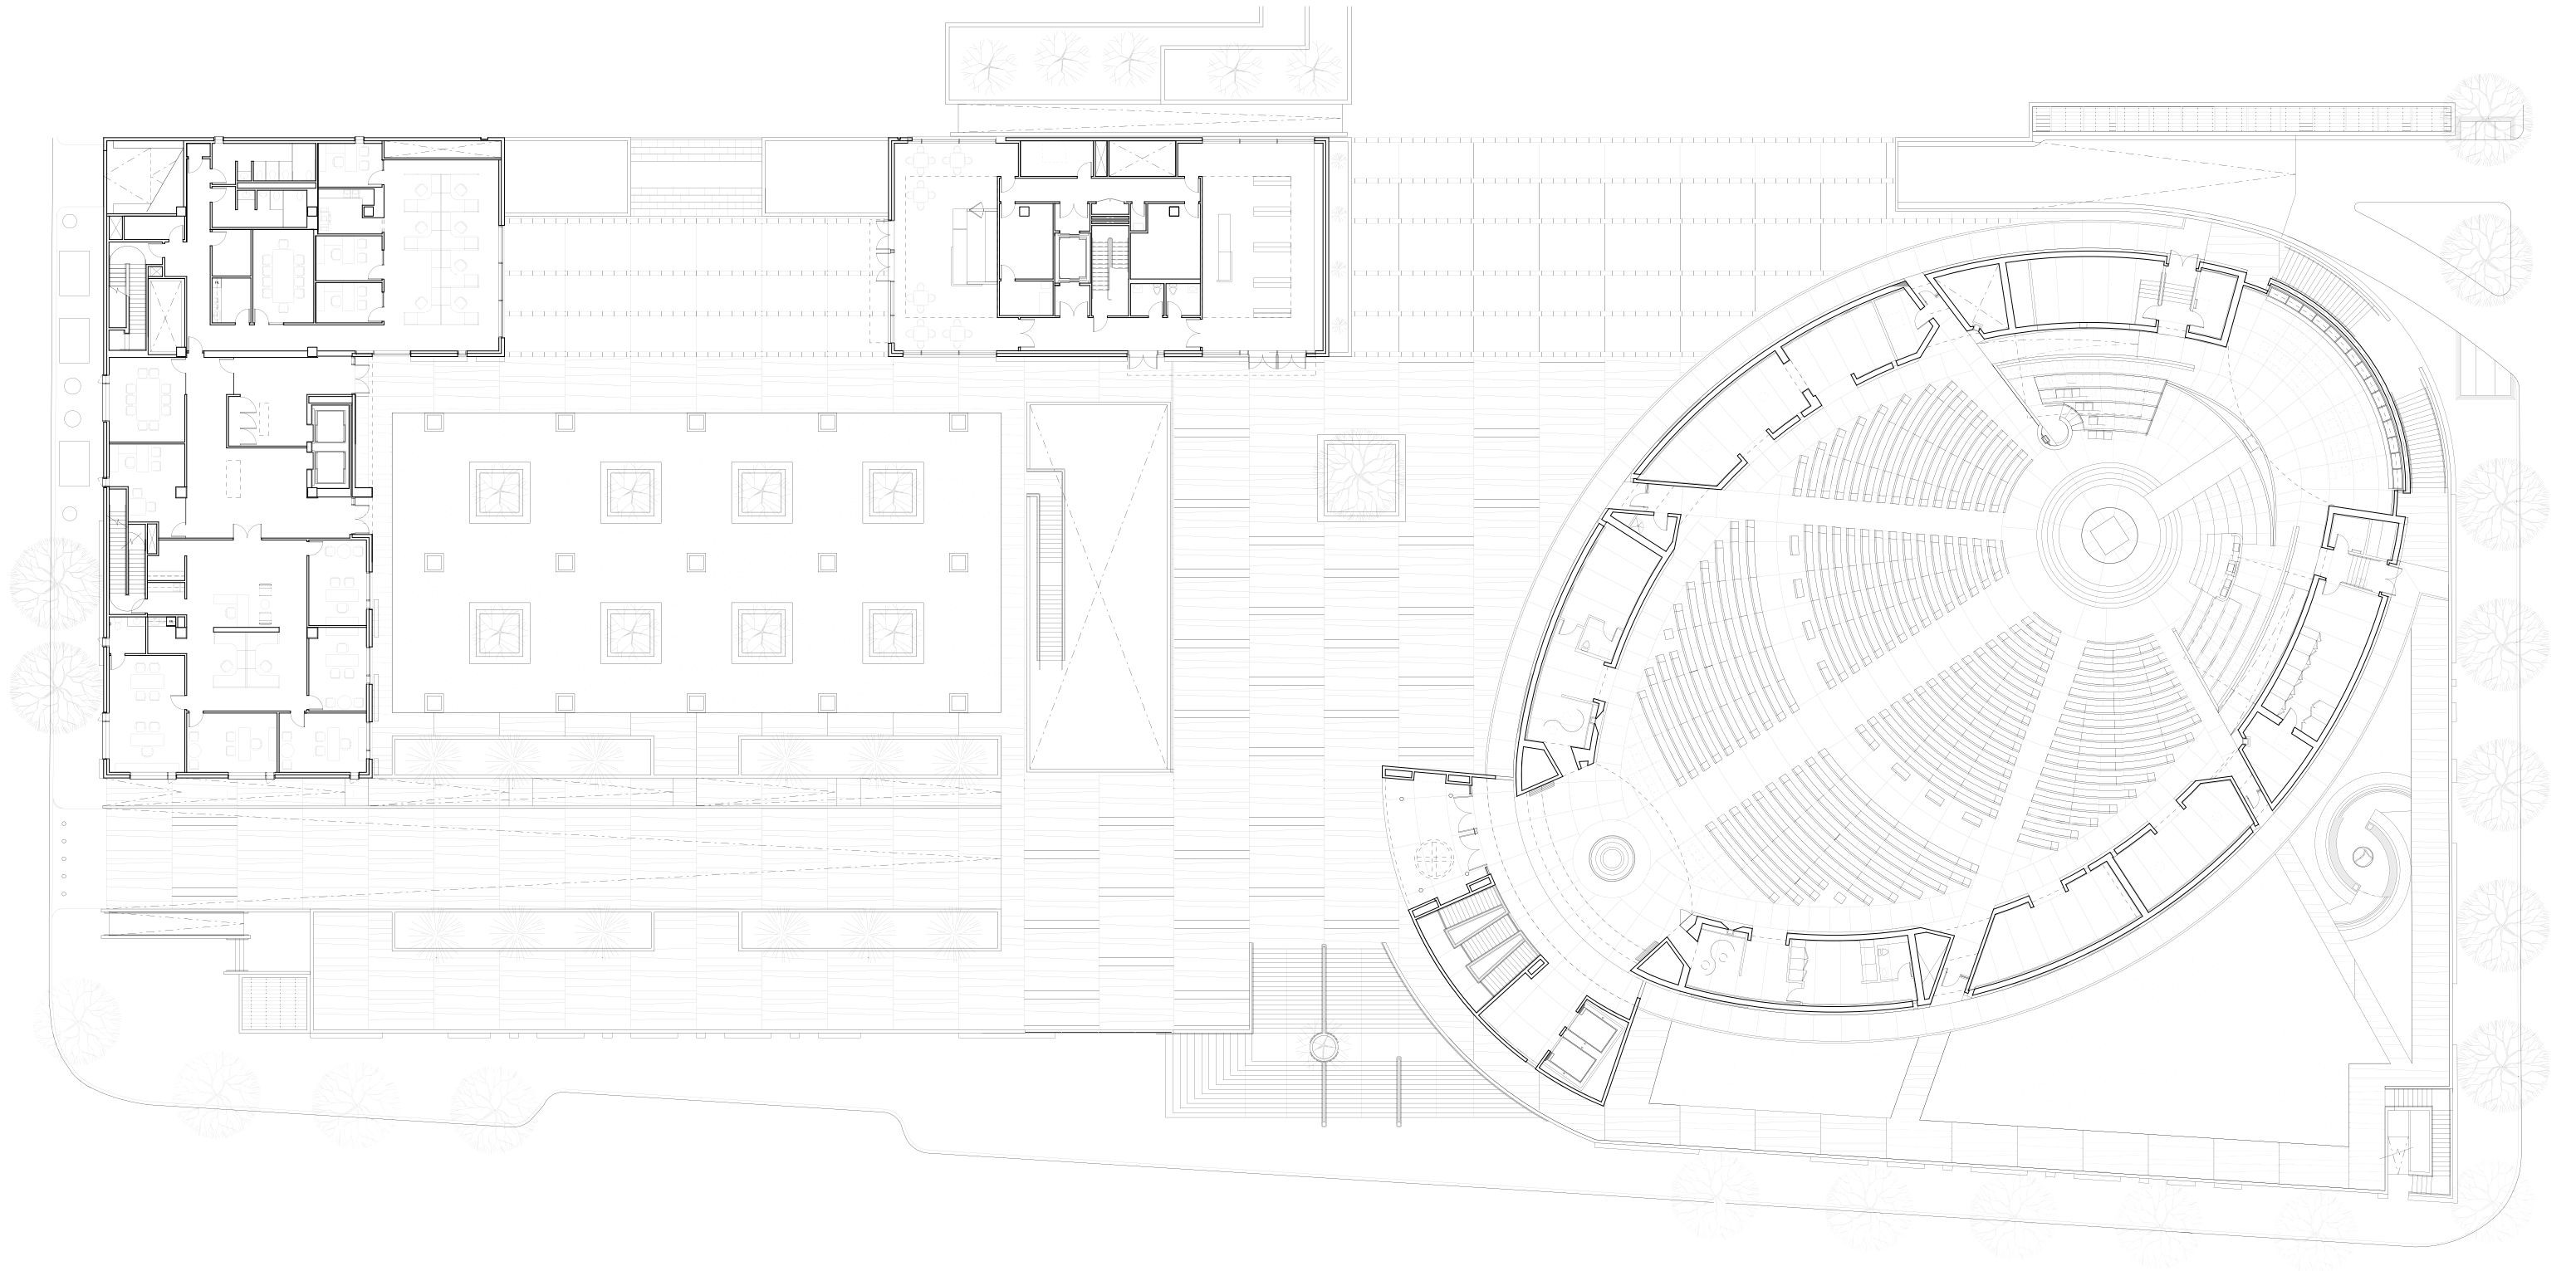

— LEVEL 02 PLAN —  
OAKLAND CATHEDRAL

SKIDMORE, OWINGS & MERRILL LLP



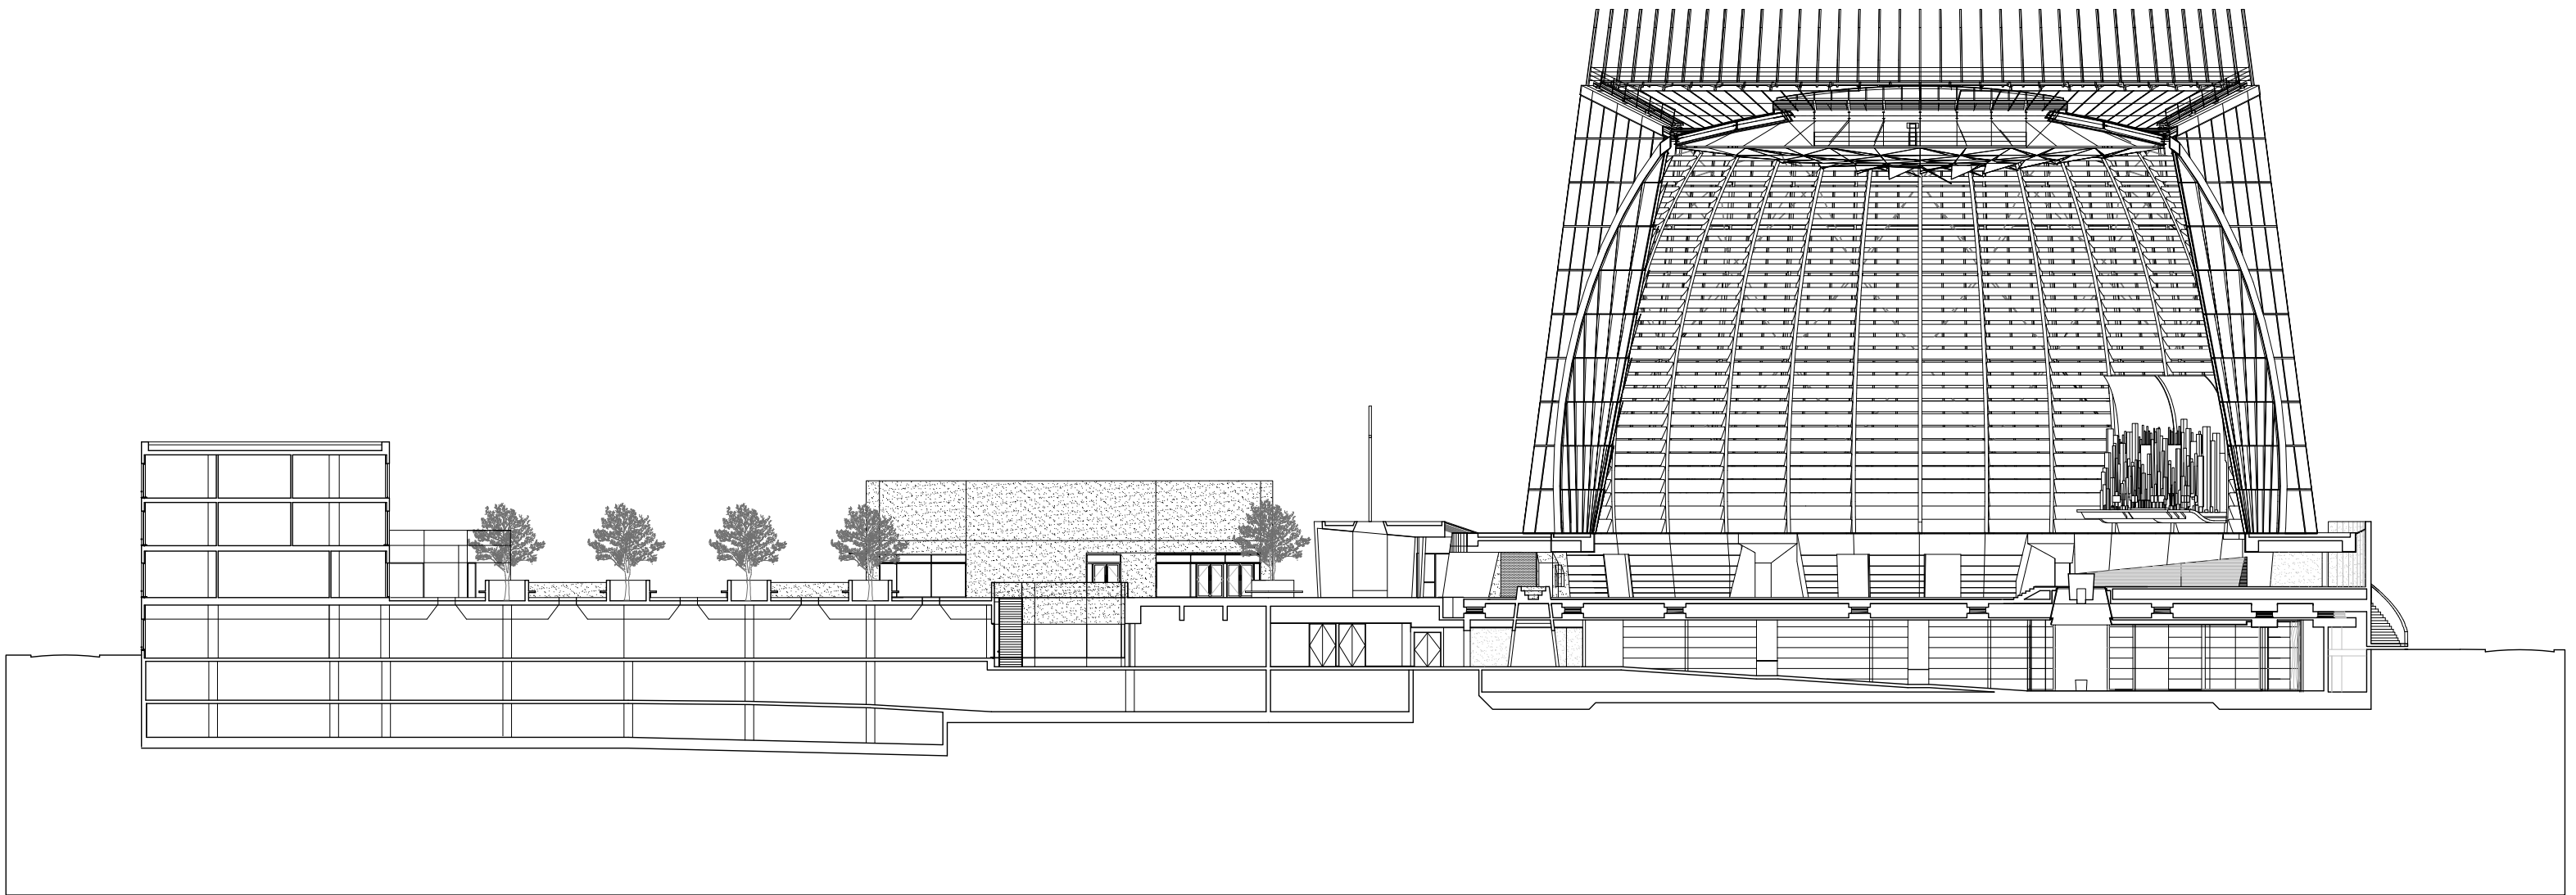

SKIDMORE, OWINGS & MERRILL LLP

— LONGITUDINAL SECTION —  
OAKLAND CATHEDRAL

0 32 64

A graphic scale bar consisting of a horizontal line with three segments. The first segment is labeled '0', the second '32', and the third '64'. The segments are of equal length, indicating a scale where the total length represents 64 units.





21st Street


Harrison Street

— ROOF PLAN —  
OAKLAND CATHEDRAL

SKIDMORE, OWINGS & MERRILL LLP

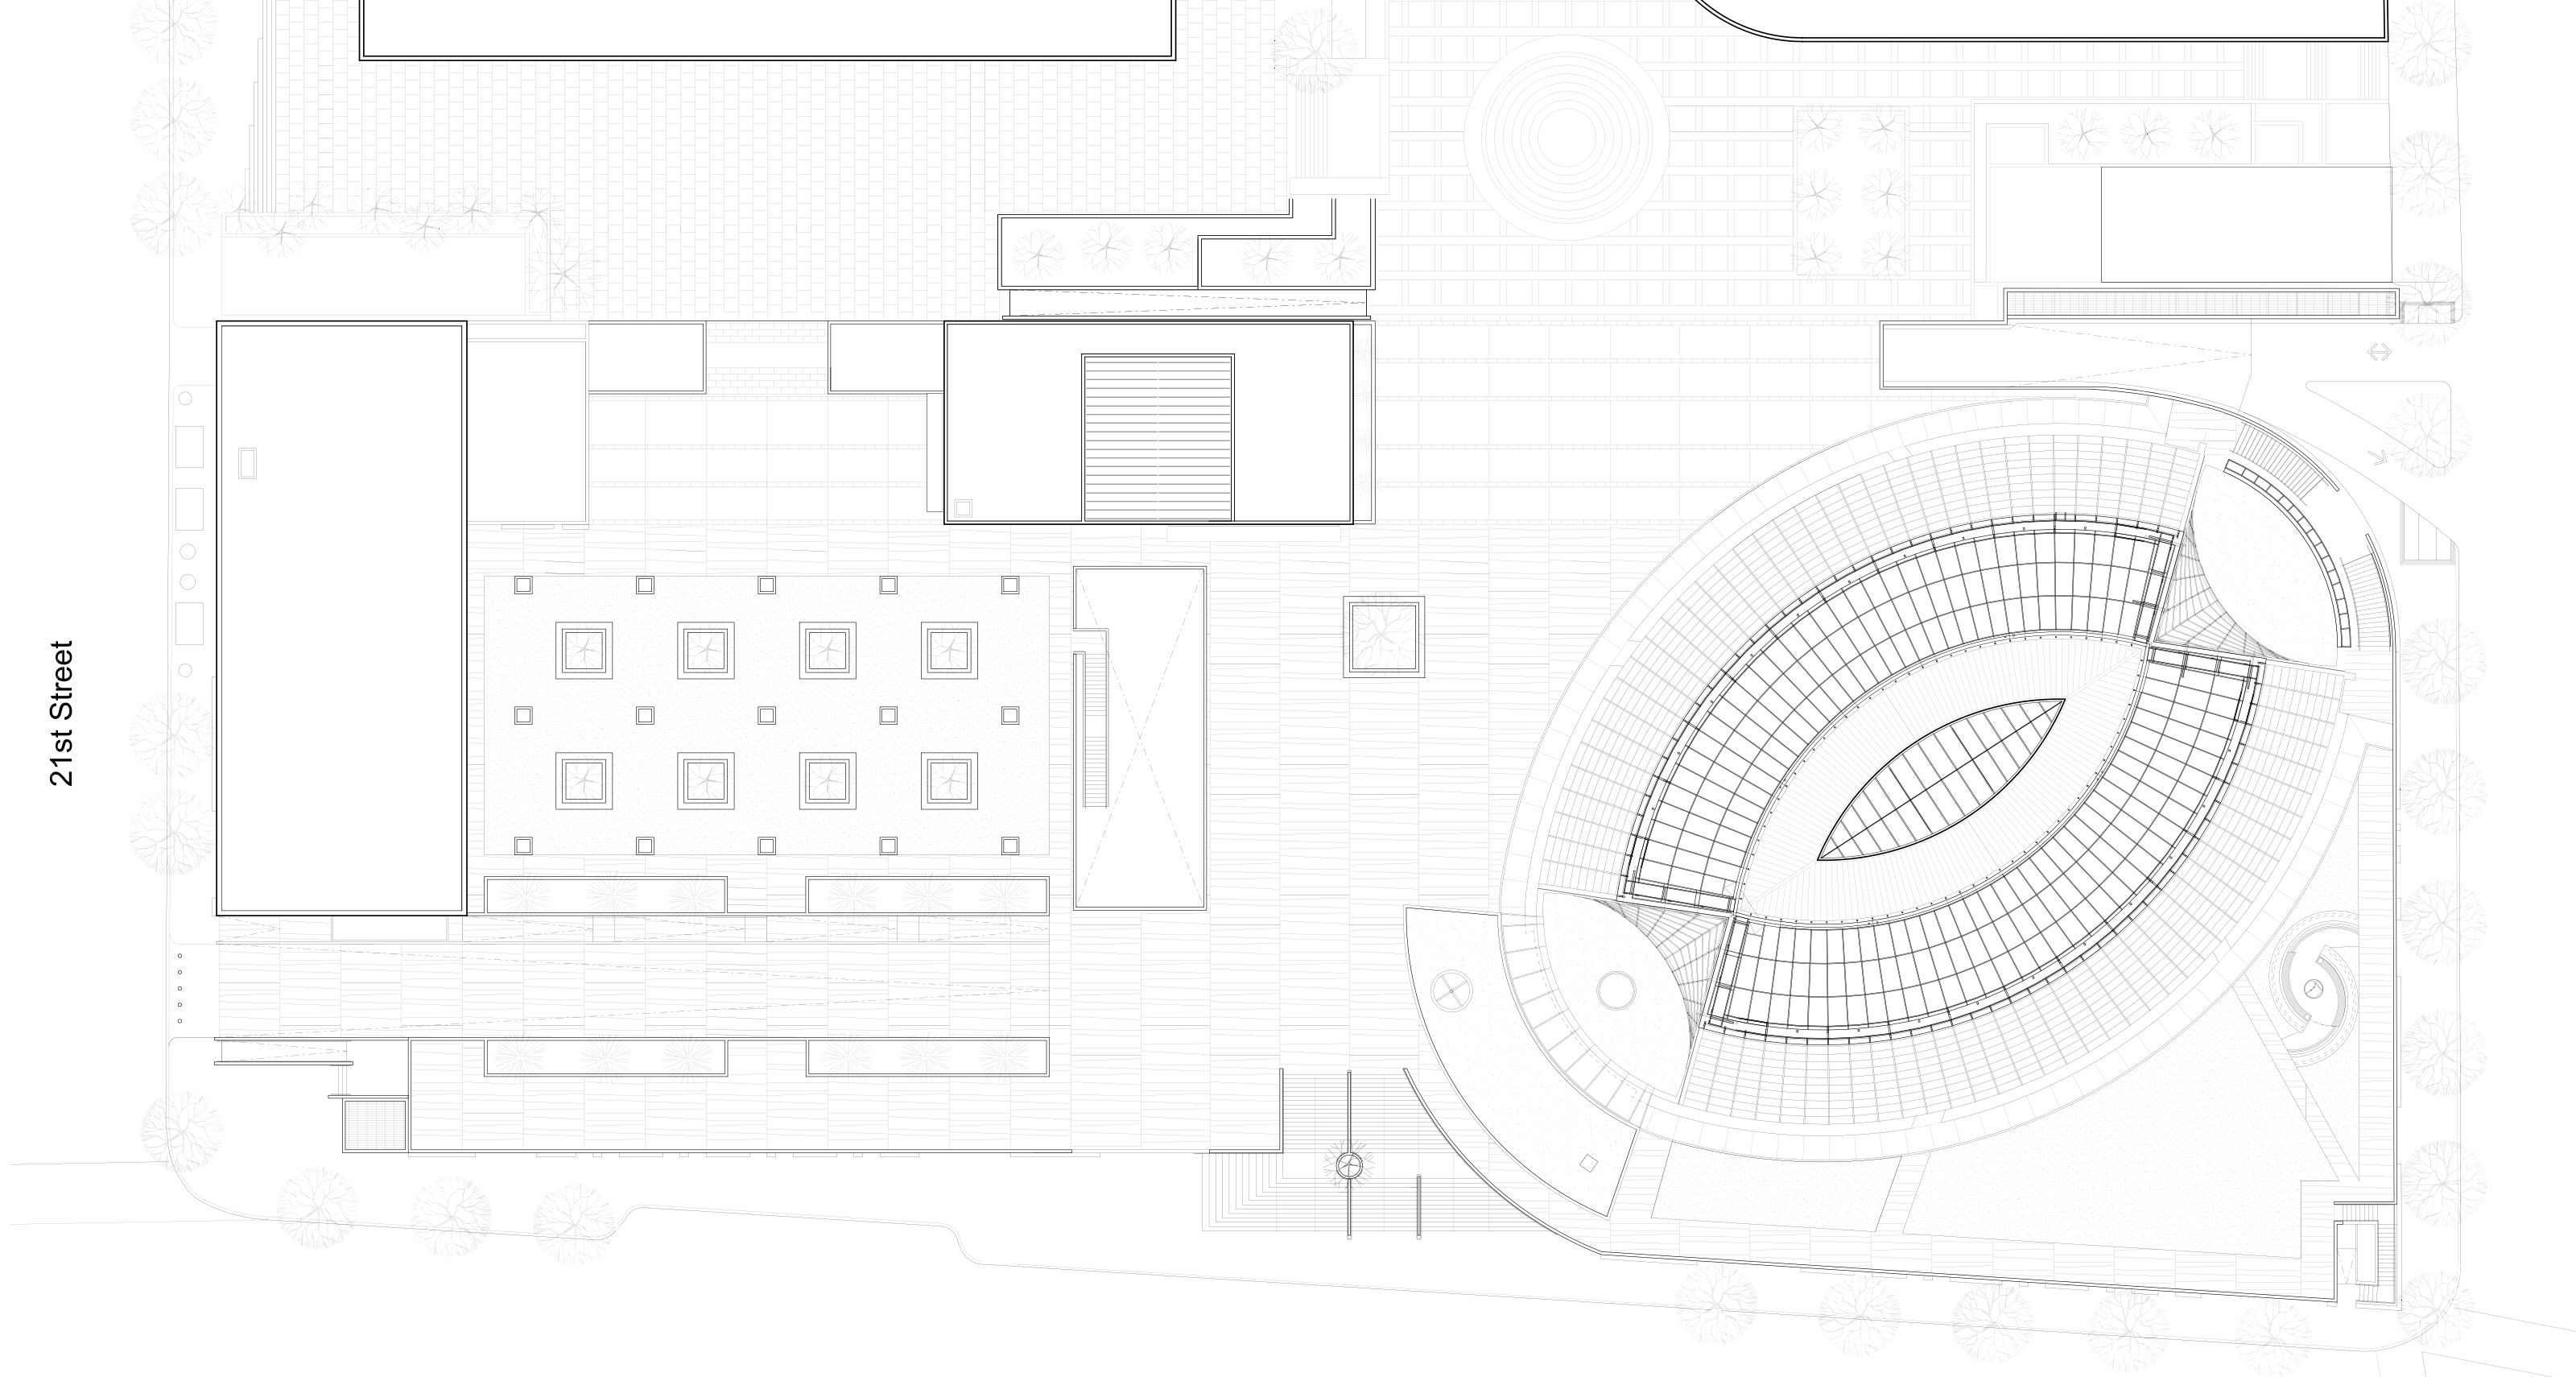

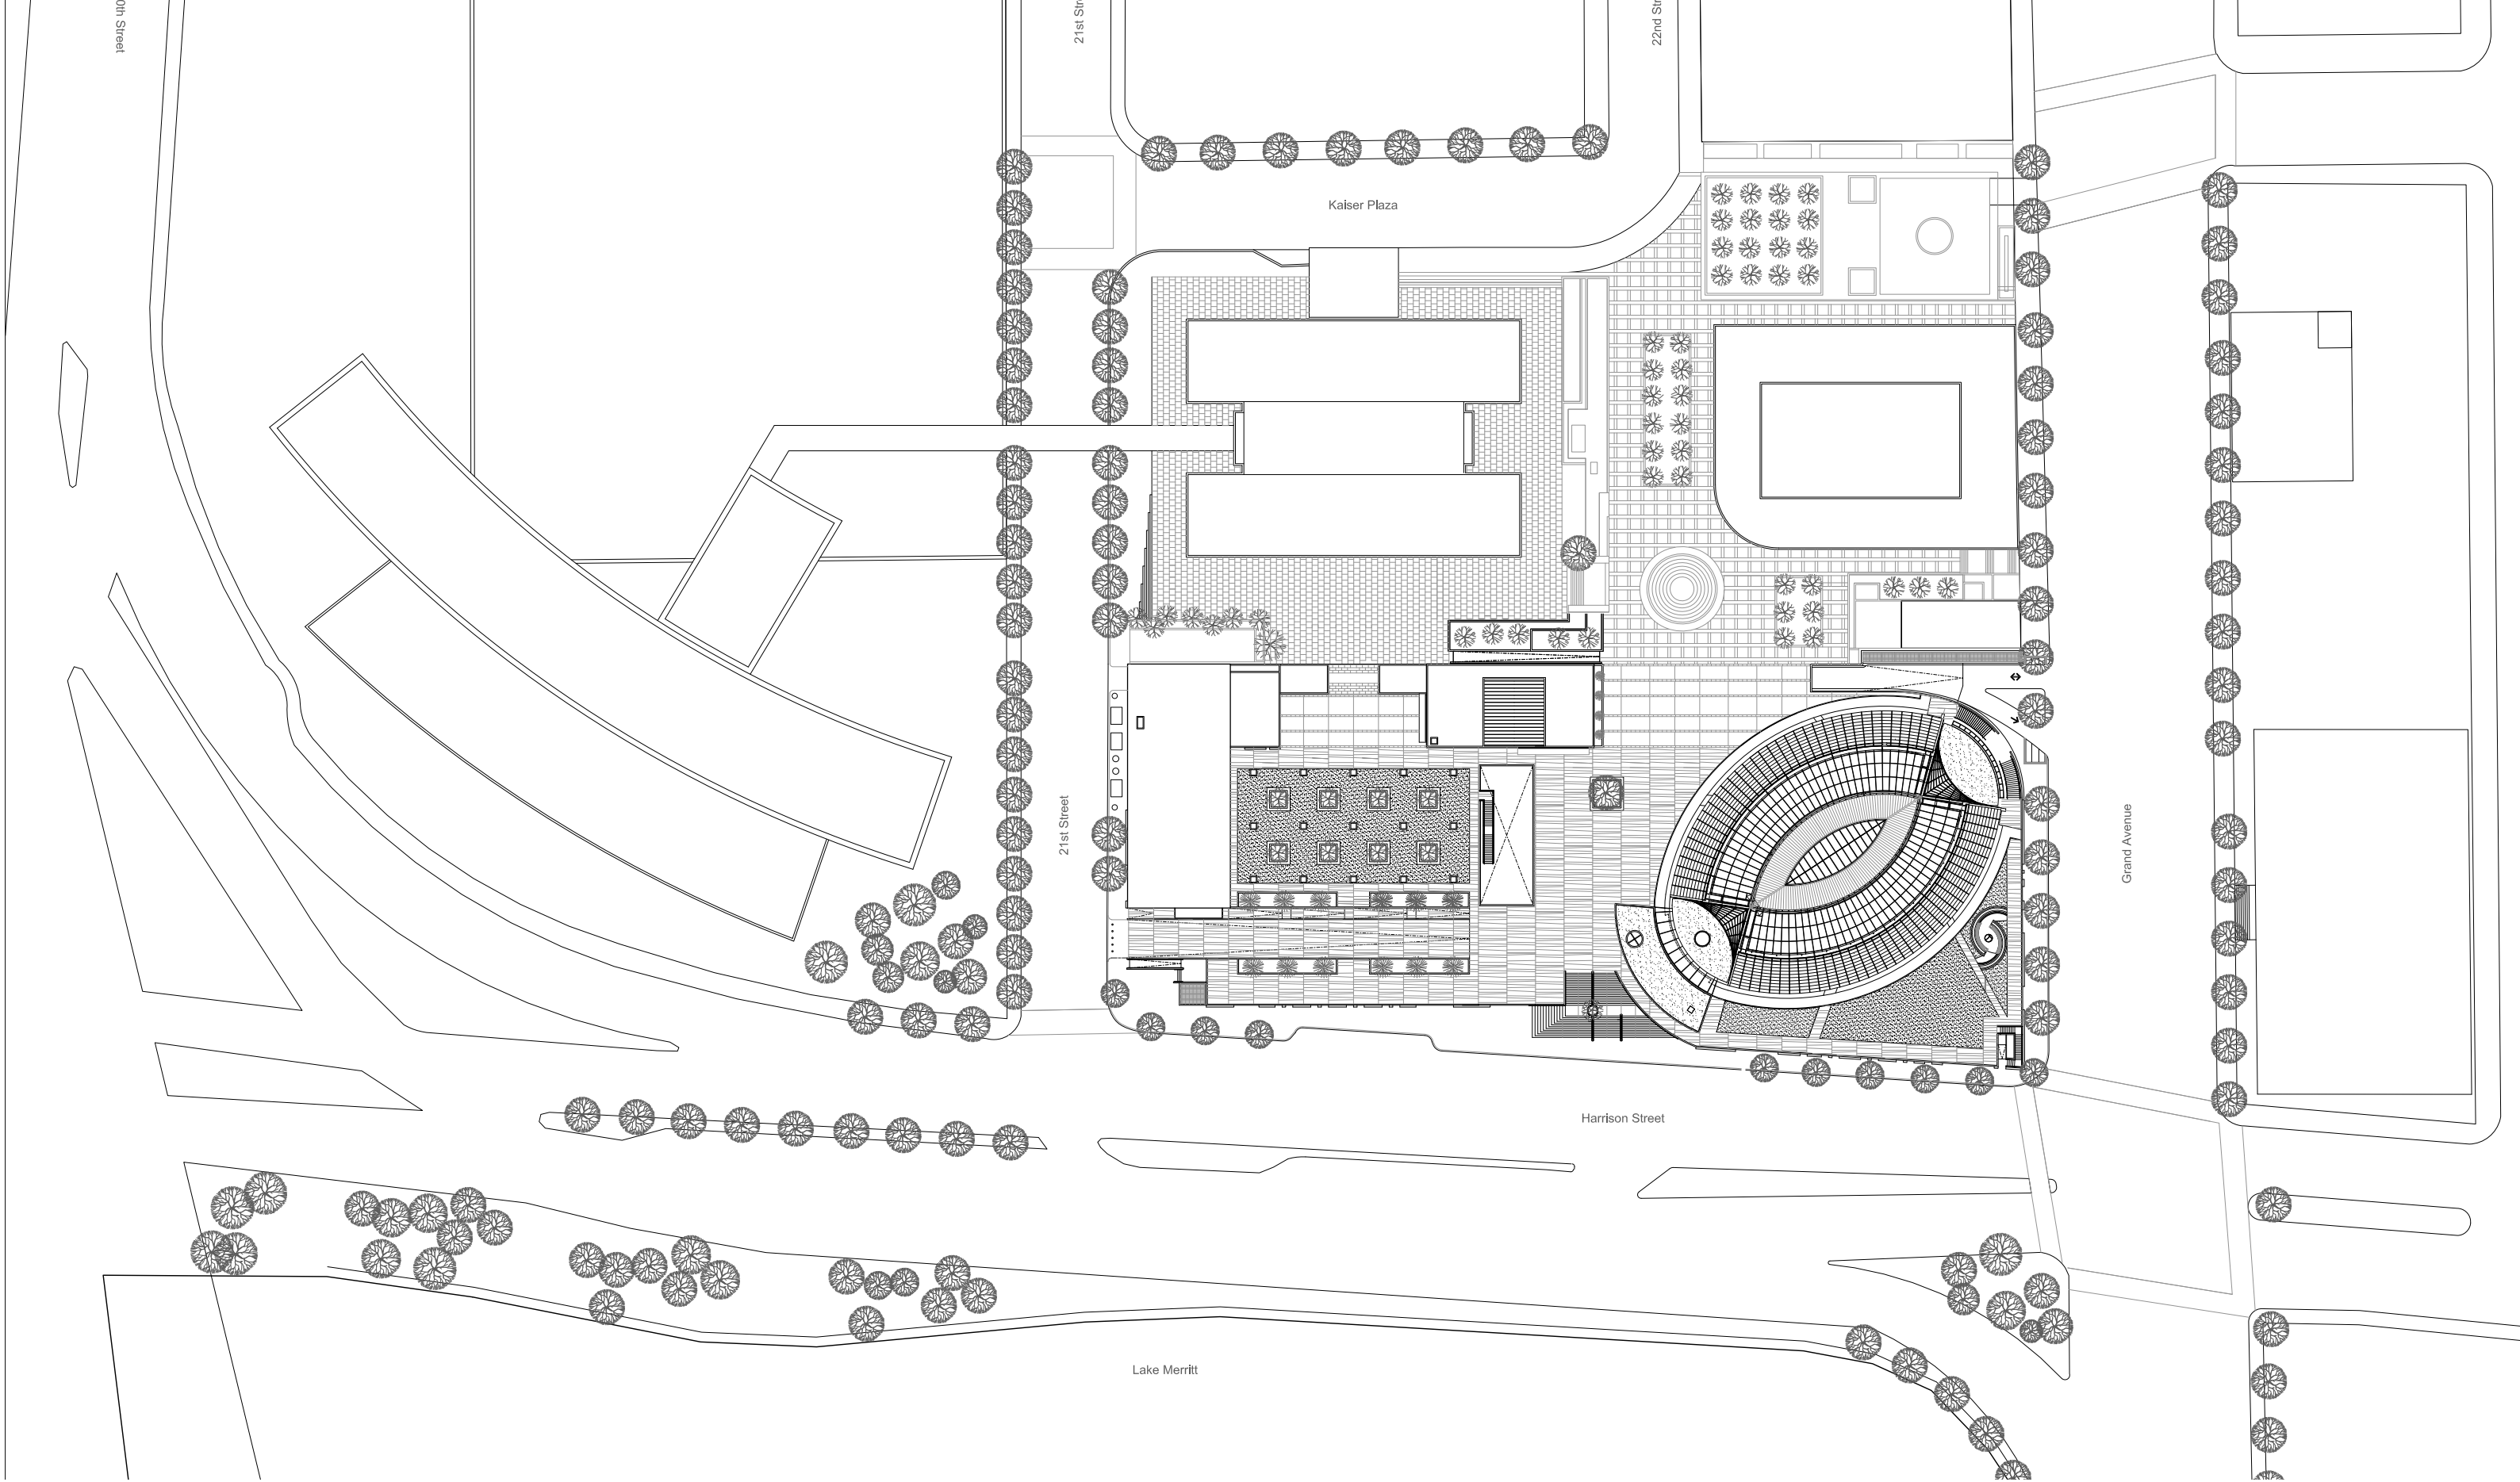

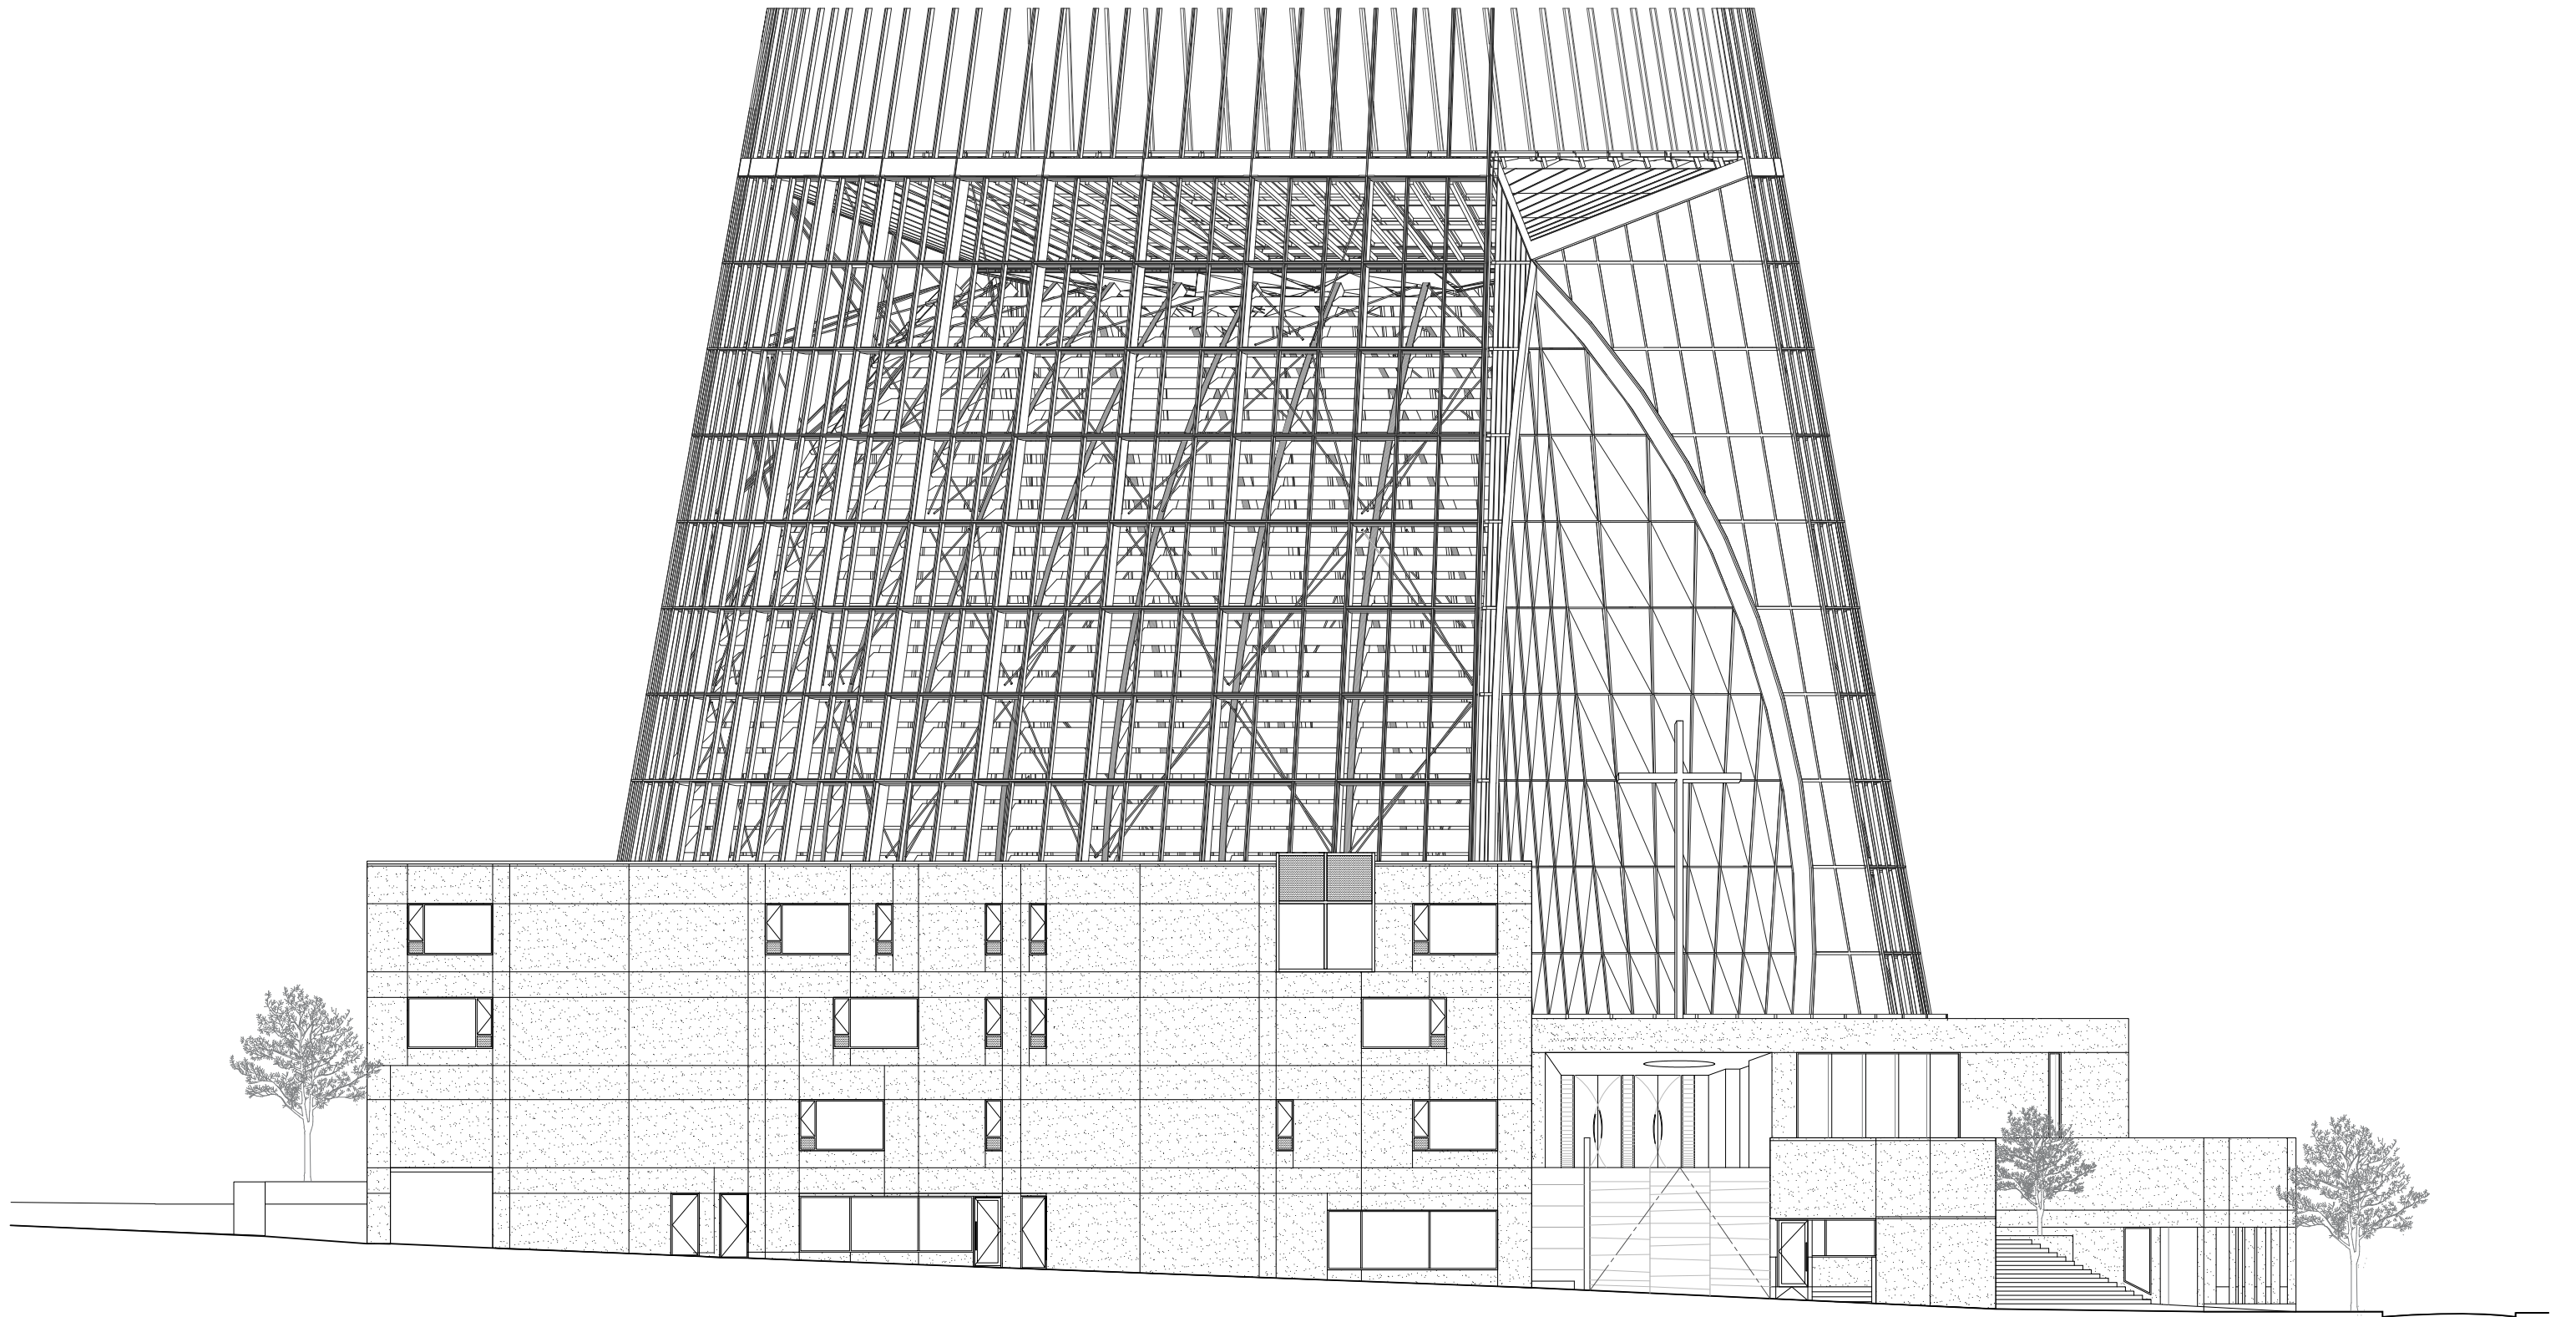

SKIDMORE, OWINGS & MERRILL LLP

— WEST ELEVATION —  
OAKLAND CATHEDRAL

