





+9,00

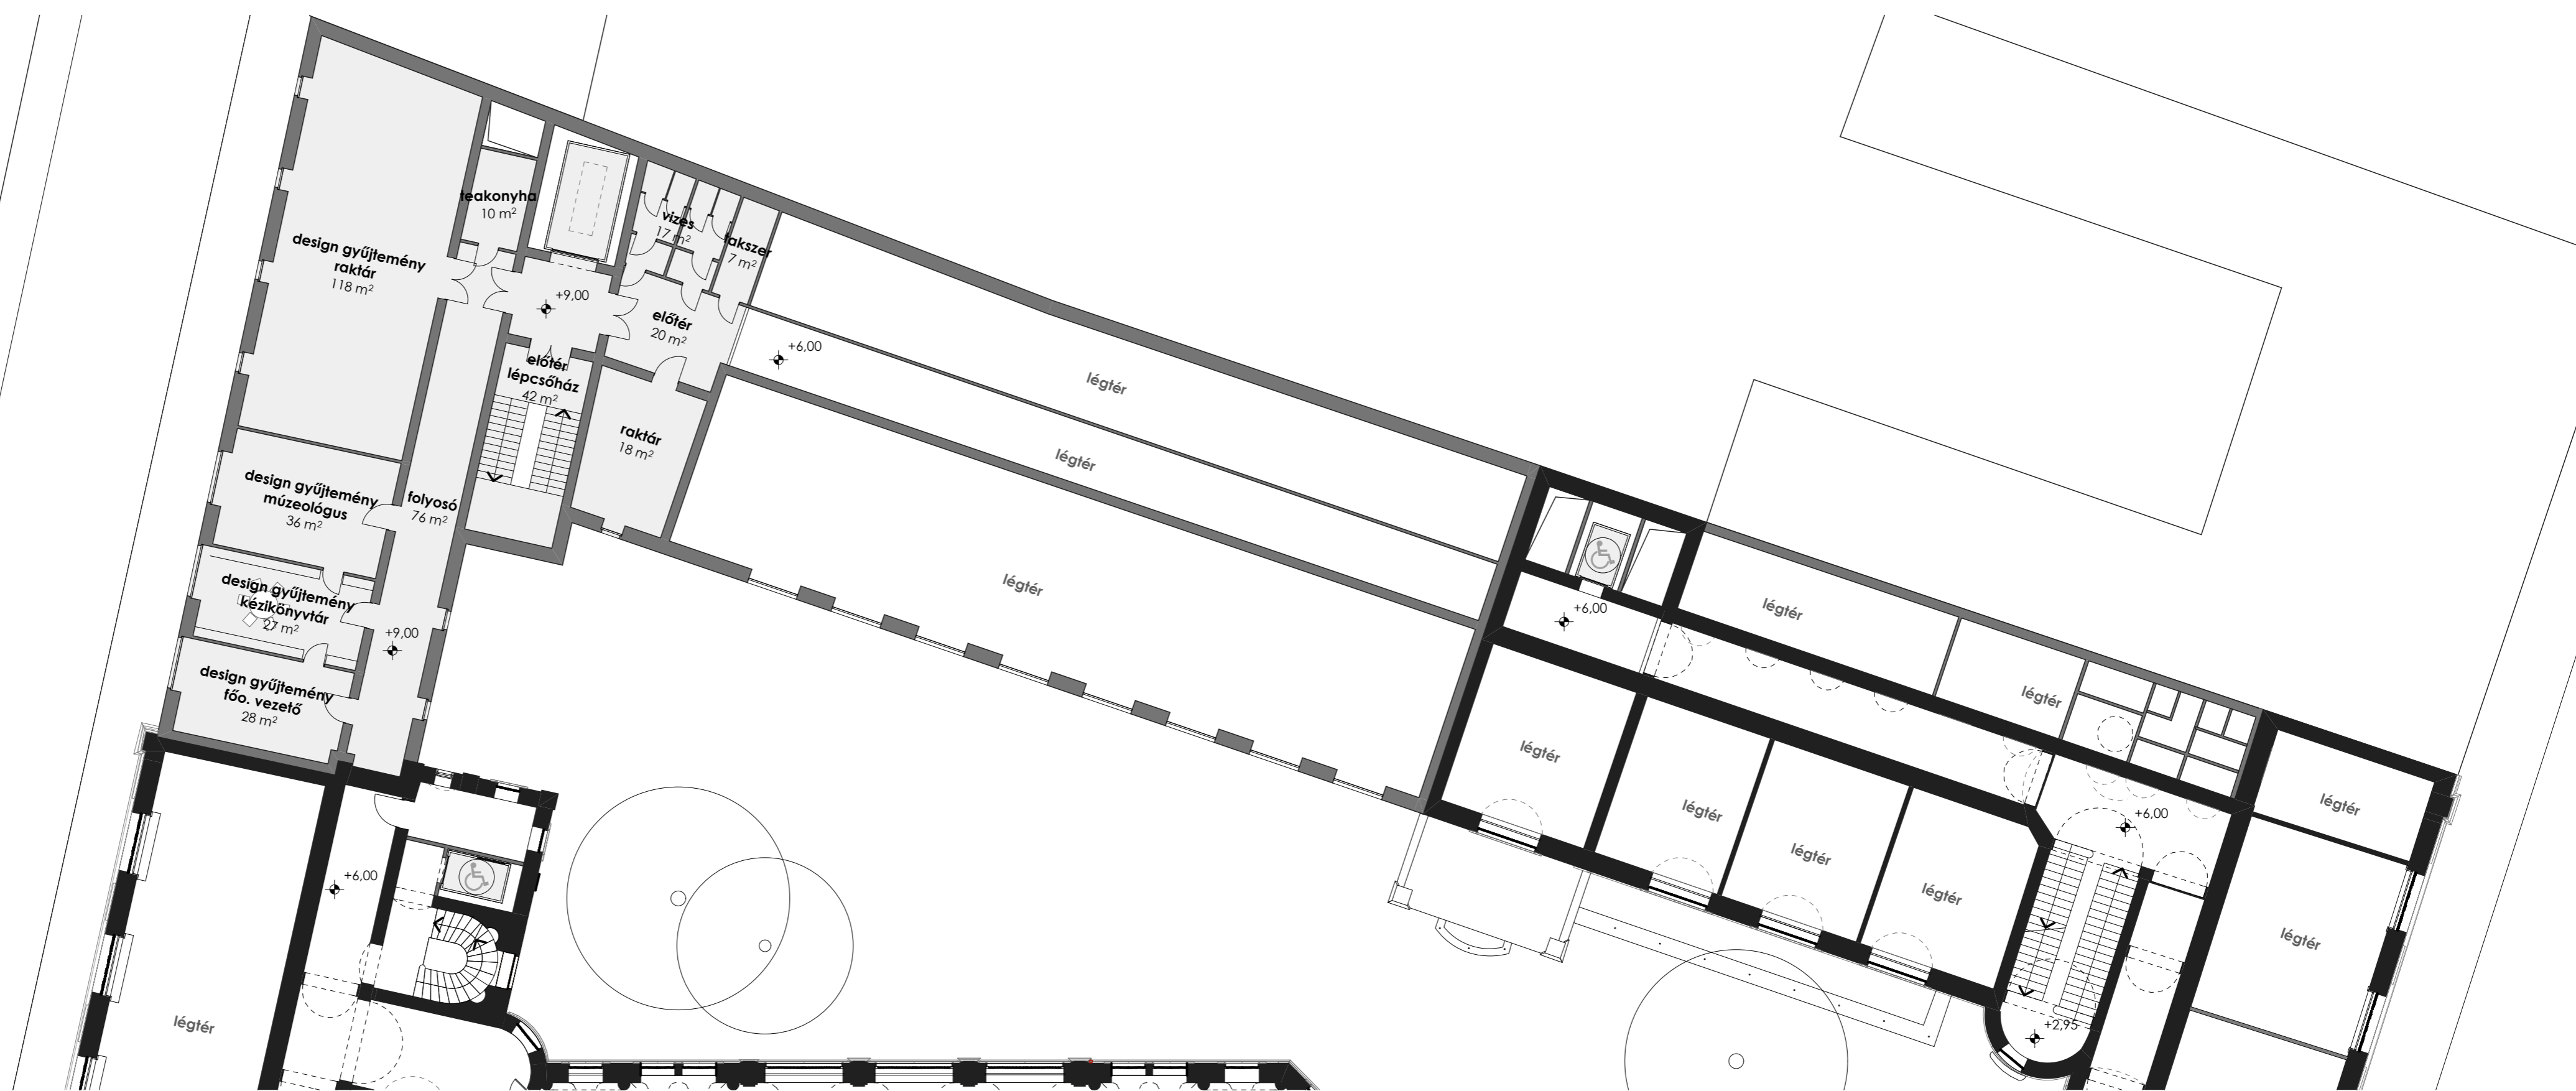

-1,50

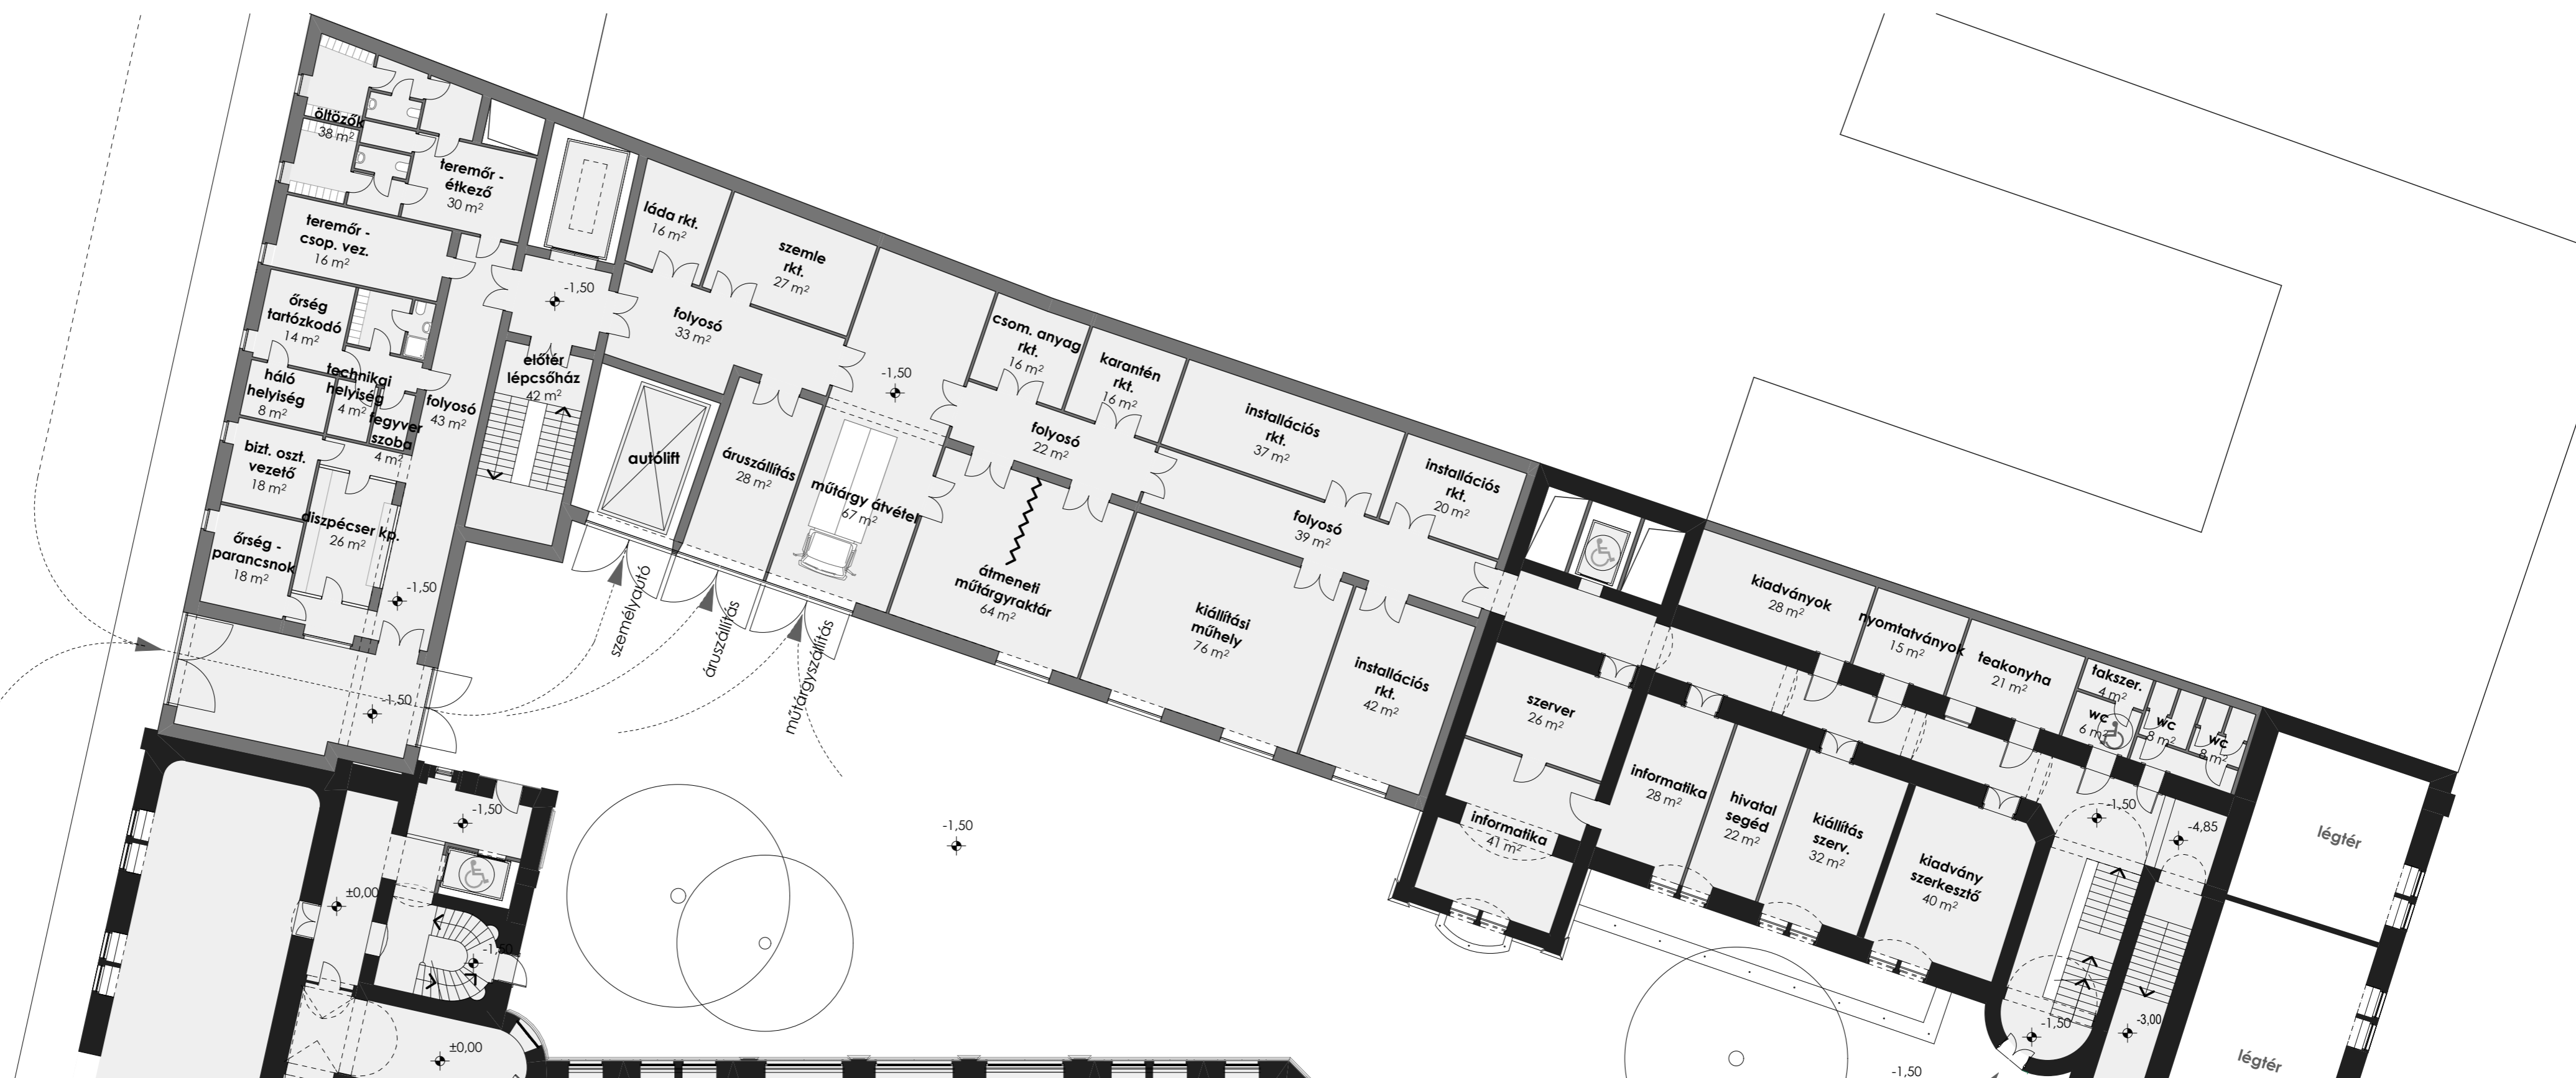

-5,45

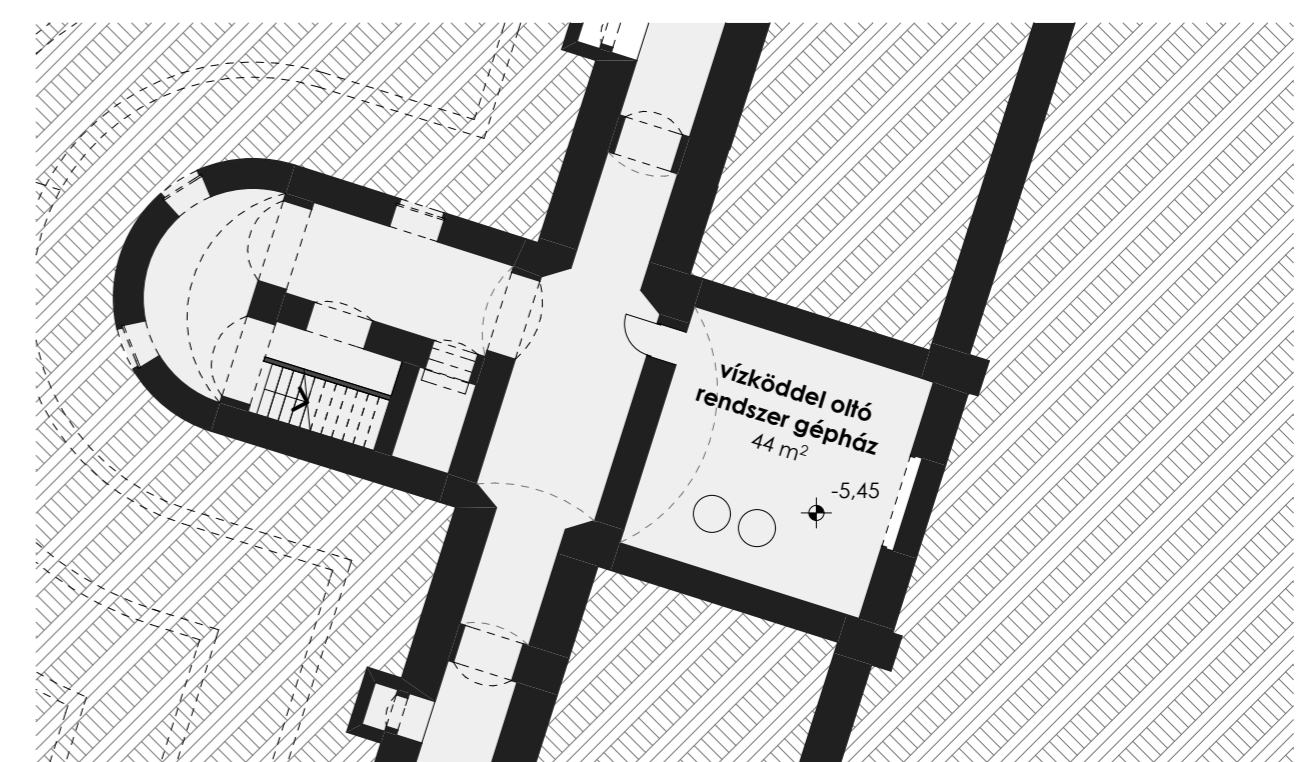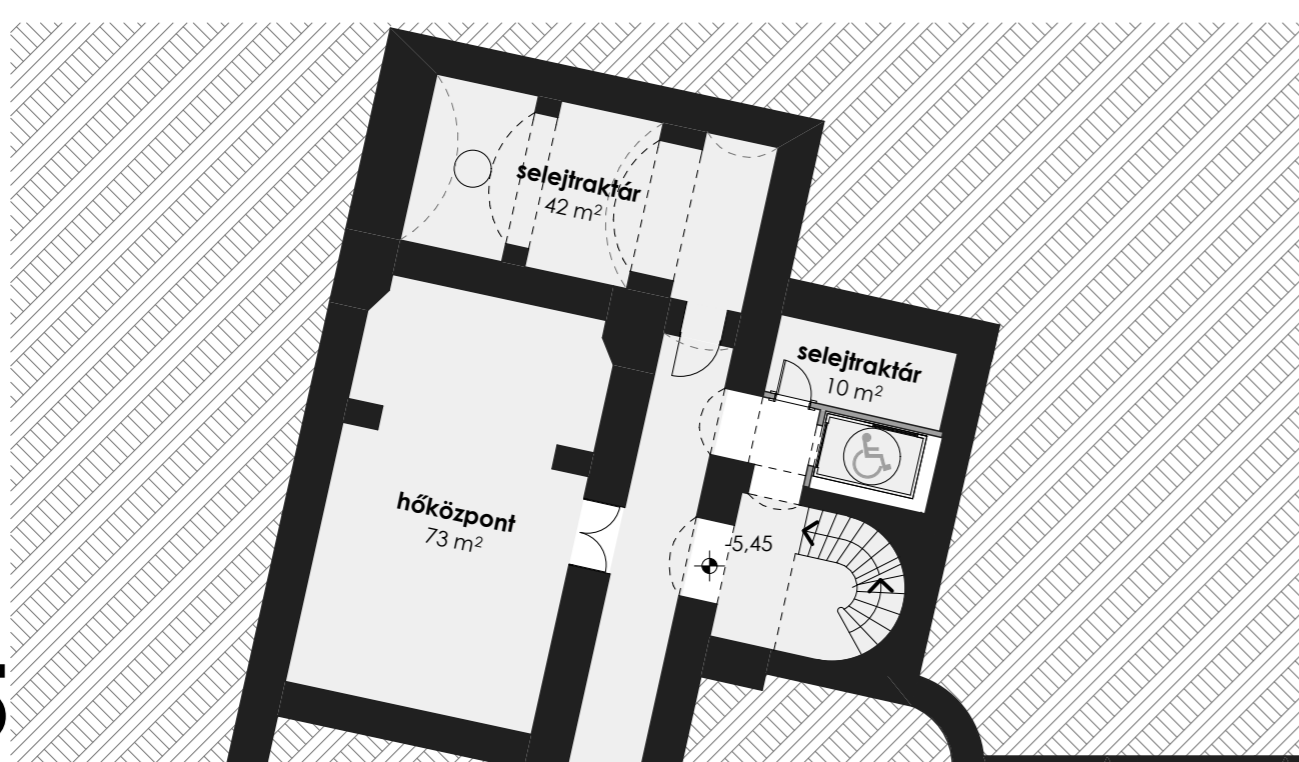

IPARMŰVÉSZETI MÚZEUM REKONSTRUKCIÓJA 2012 +9,00, -1,50 ÉS -5,45 SZINT ALAPRAJZA 1:200