




4TH FLOOR

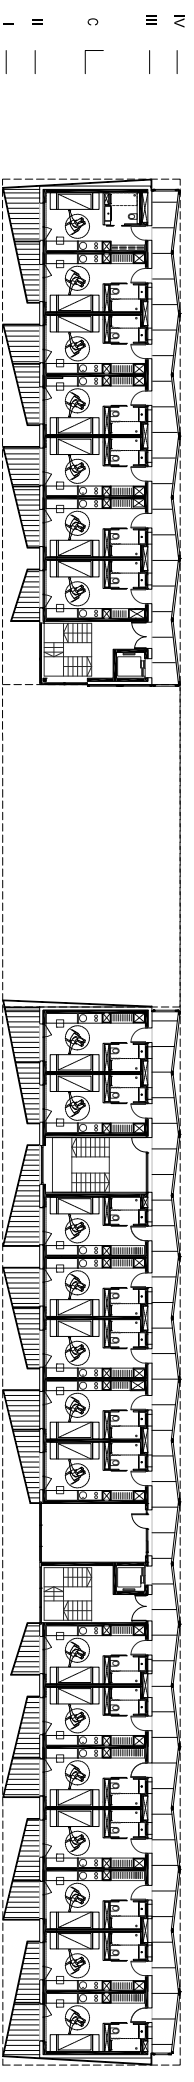


3RD FLOOR

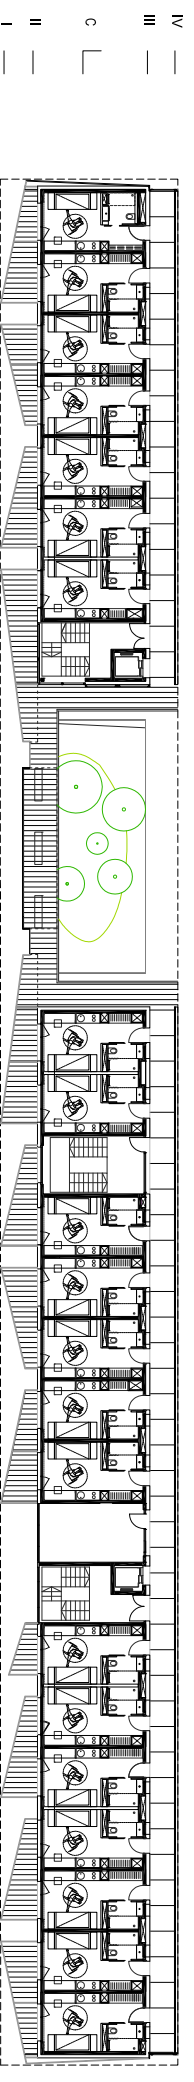

2ND FLOOR

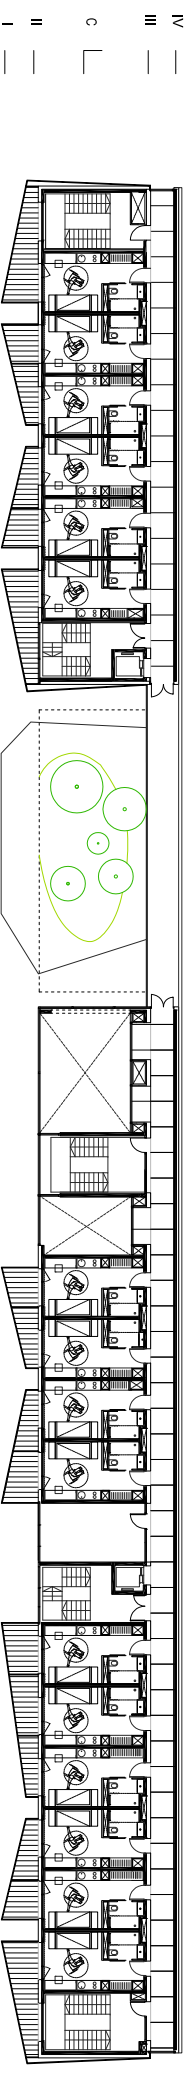

1ST FLOOR

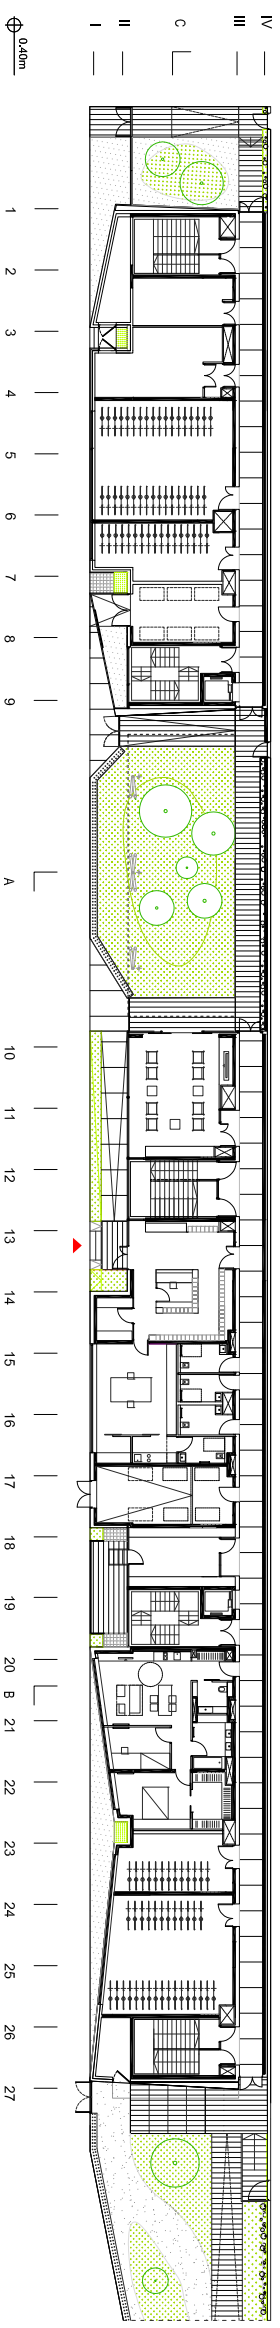

GROUND FLOOR

