


Gere panzió

Villány - Halasi Pince
2. emeleti rajz



Gençhanlı

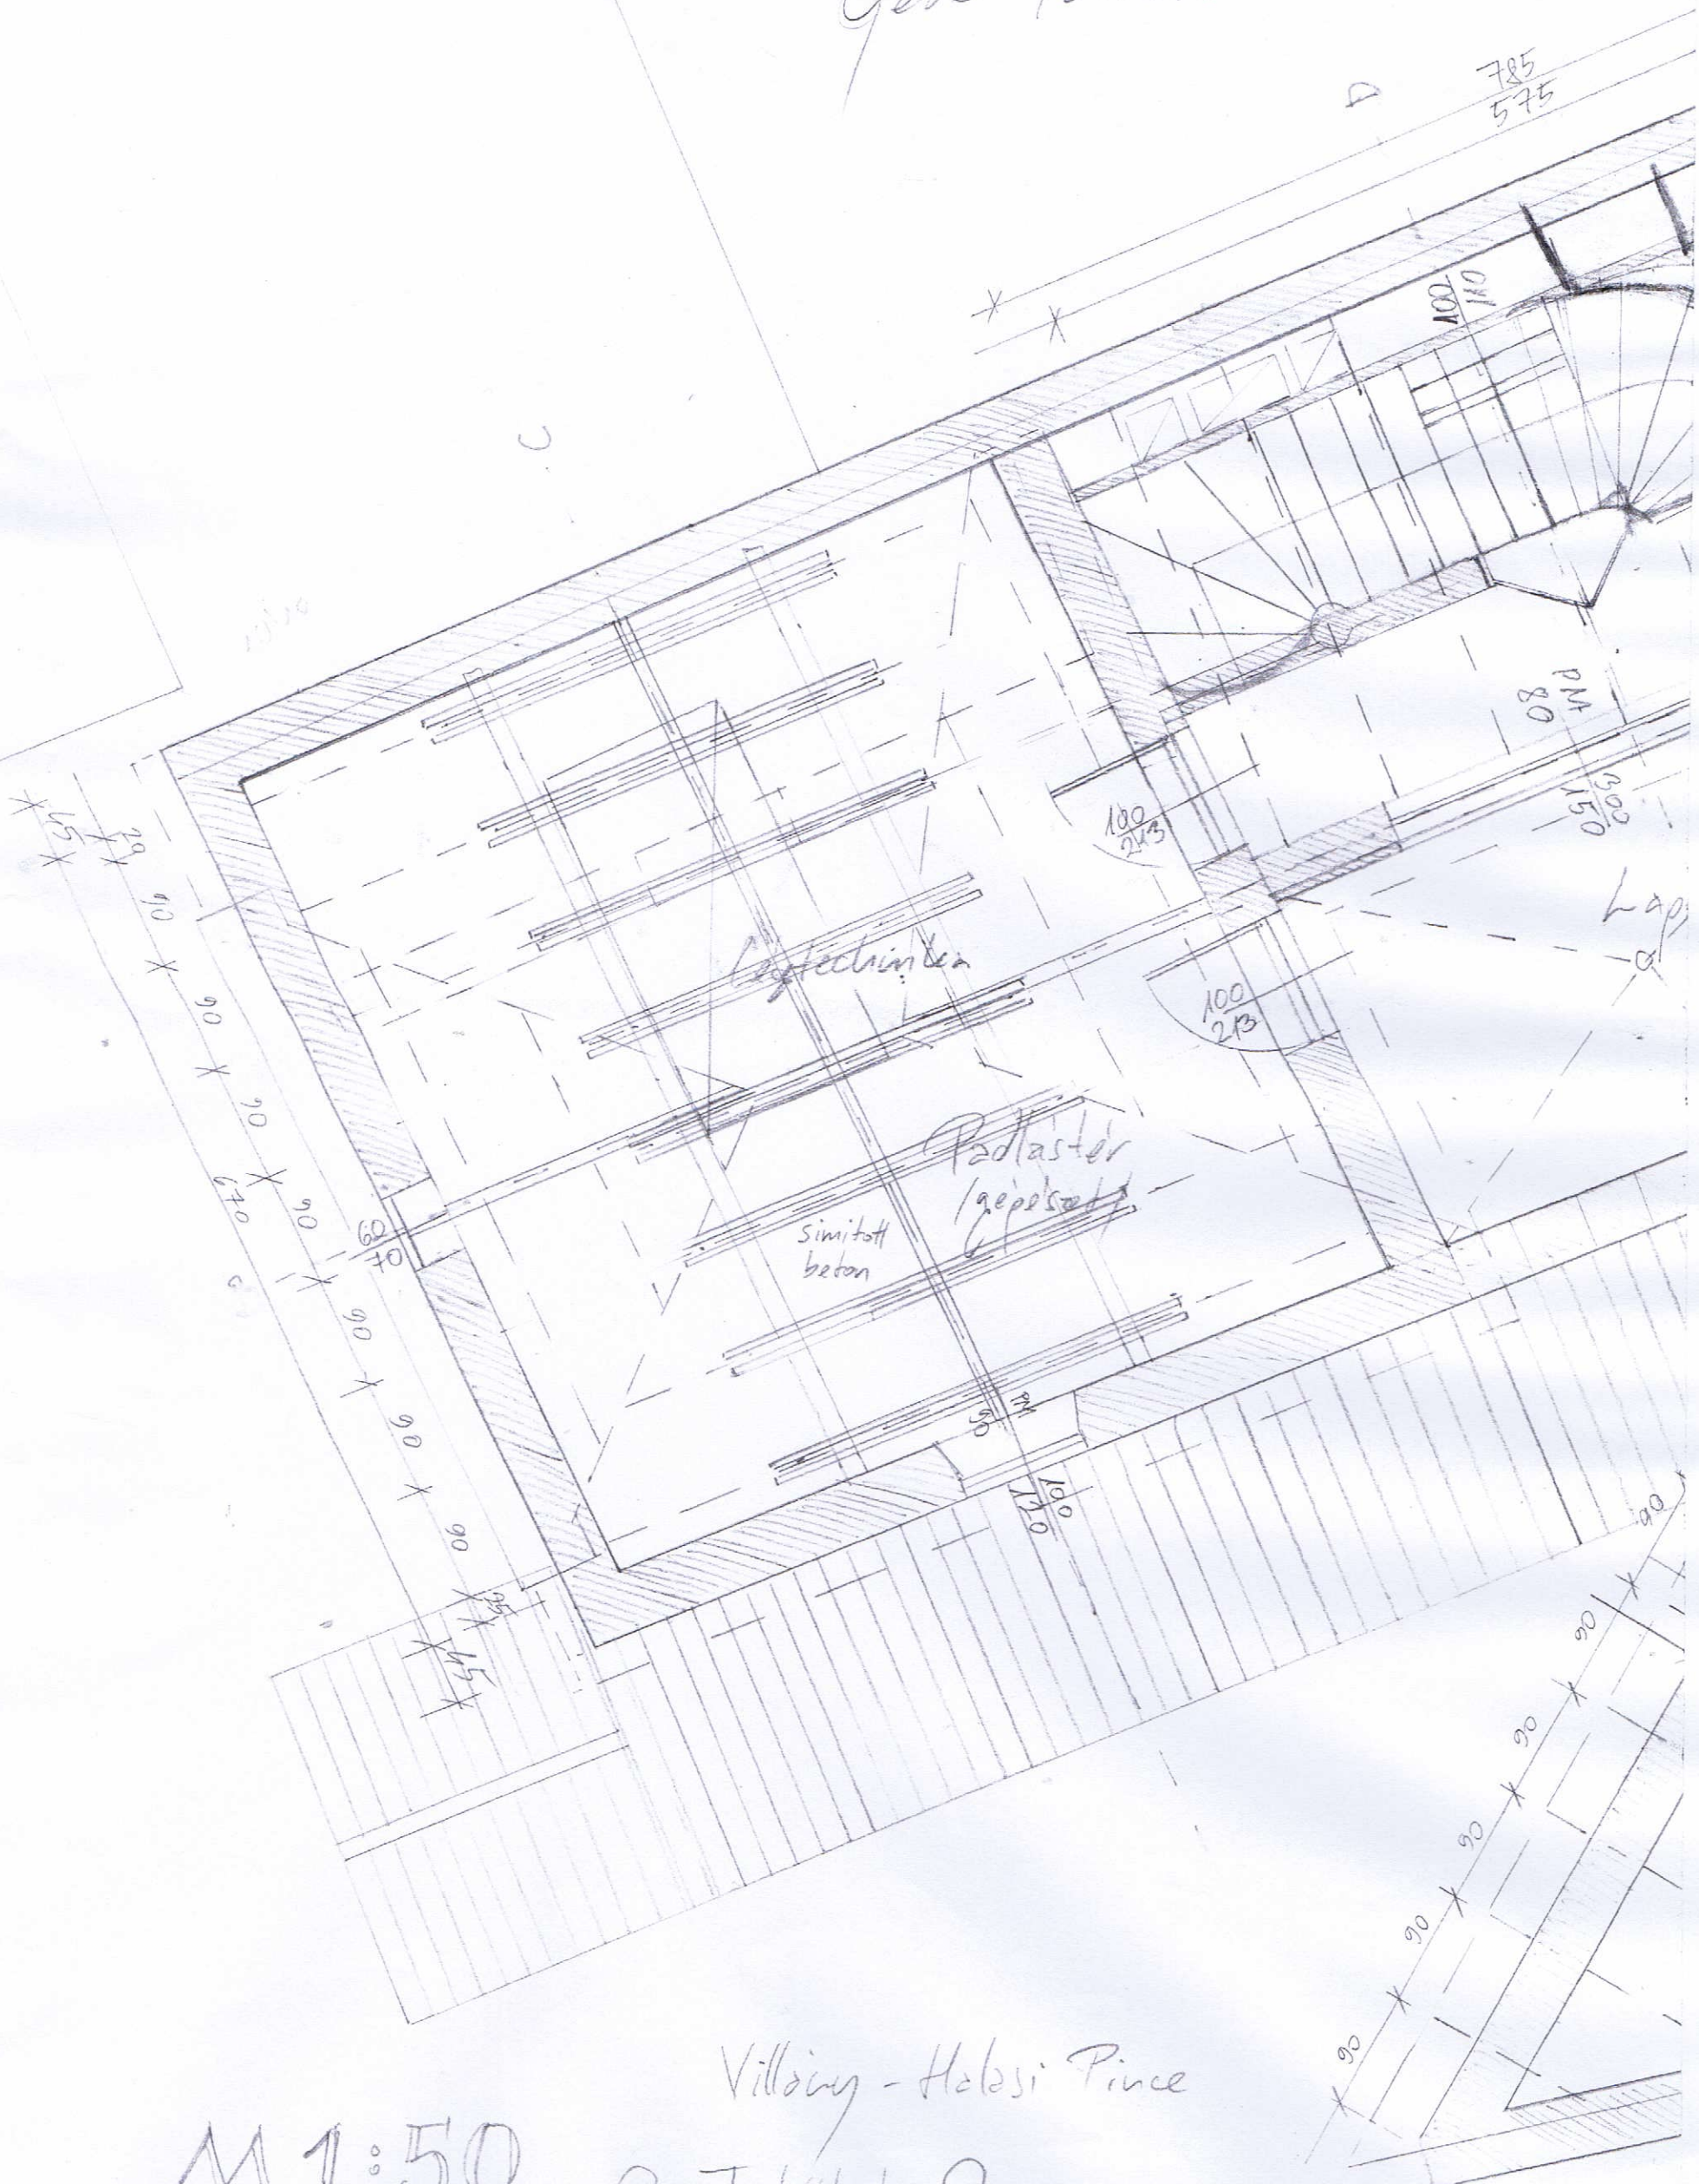


M 1:50


Villany - Halasi Pince

Tetöter


aligavanda konzol

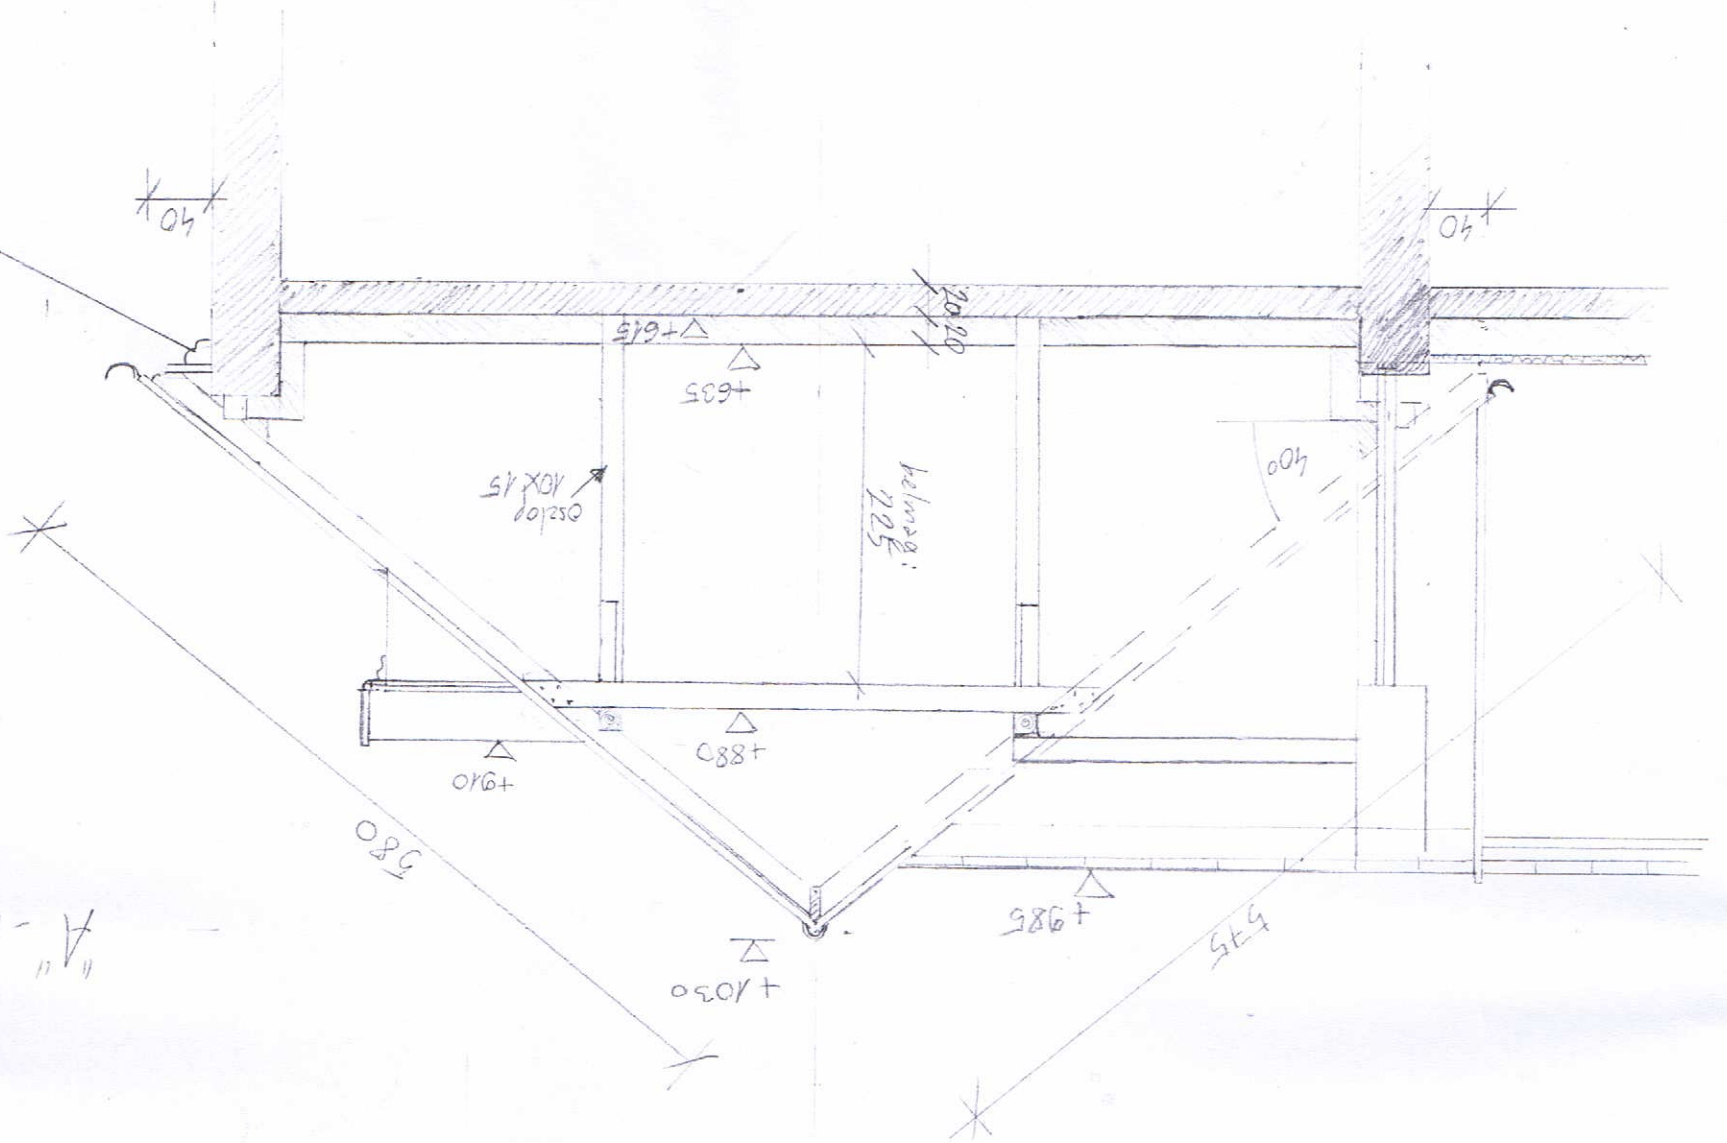

"A''-metstet

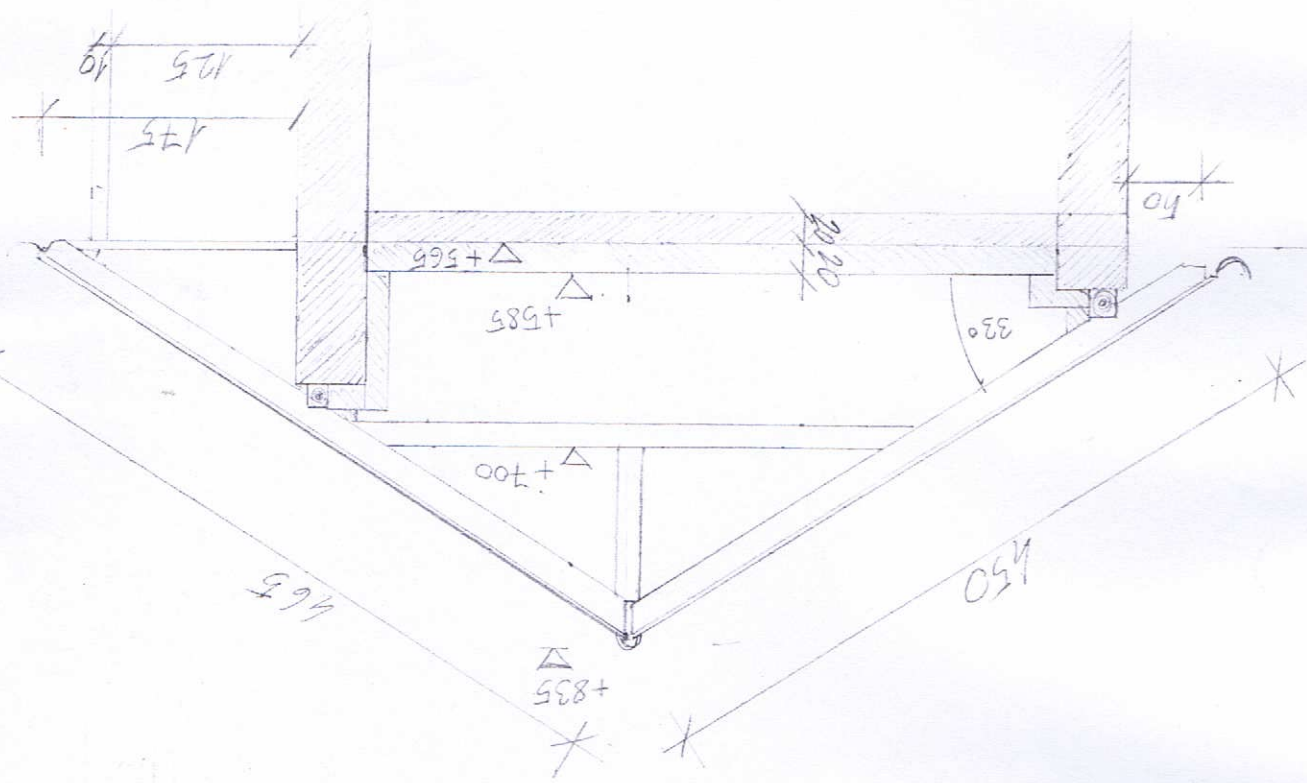

"E''-metstet

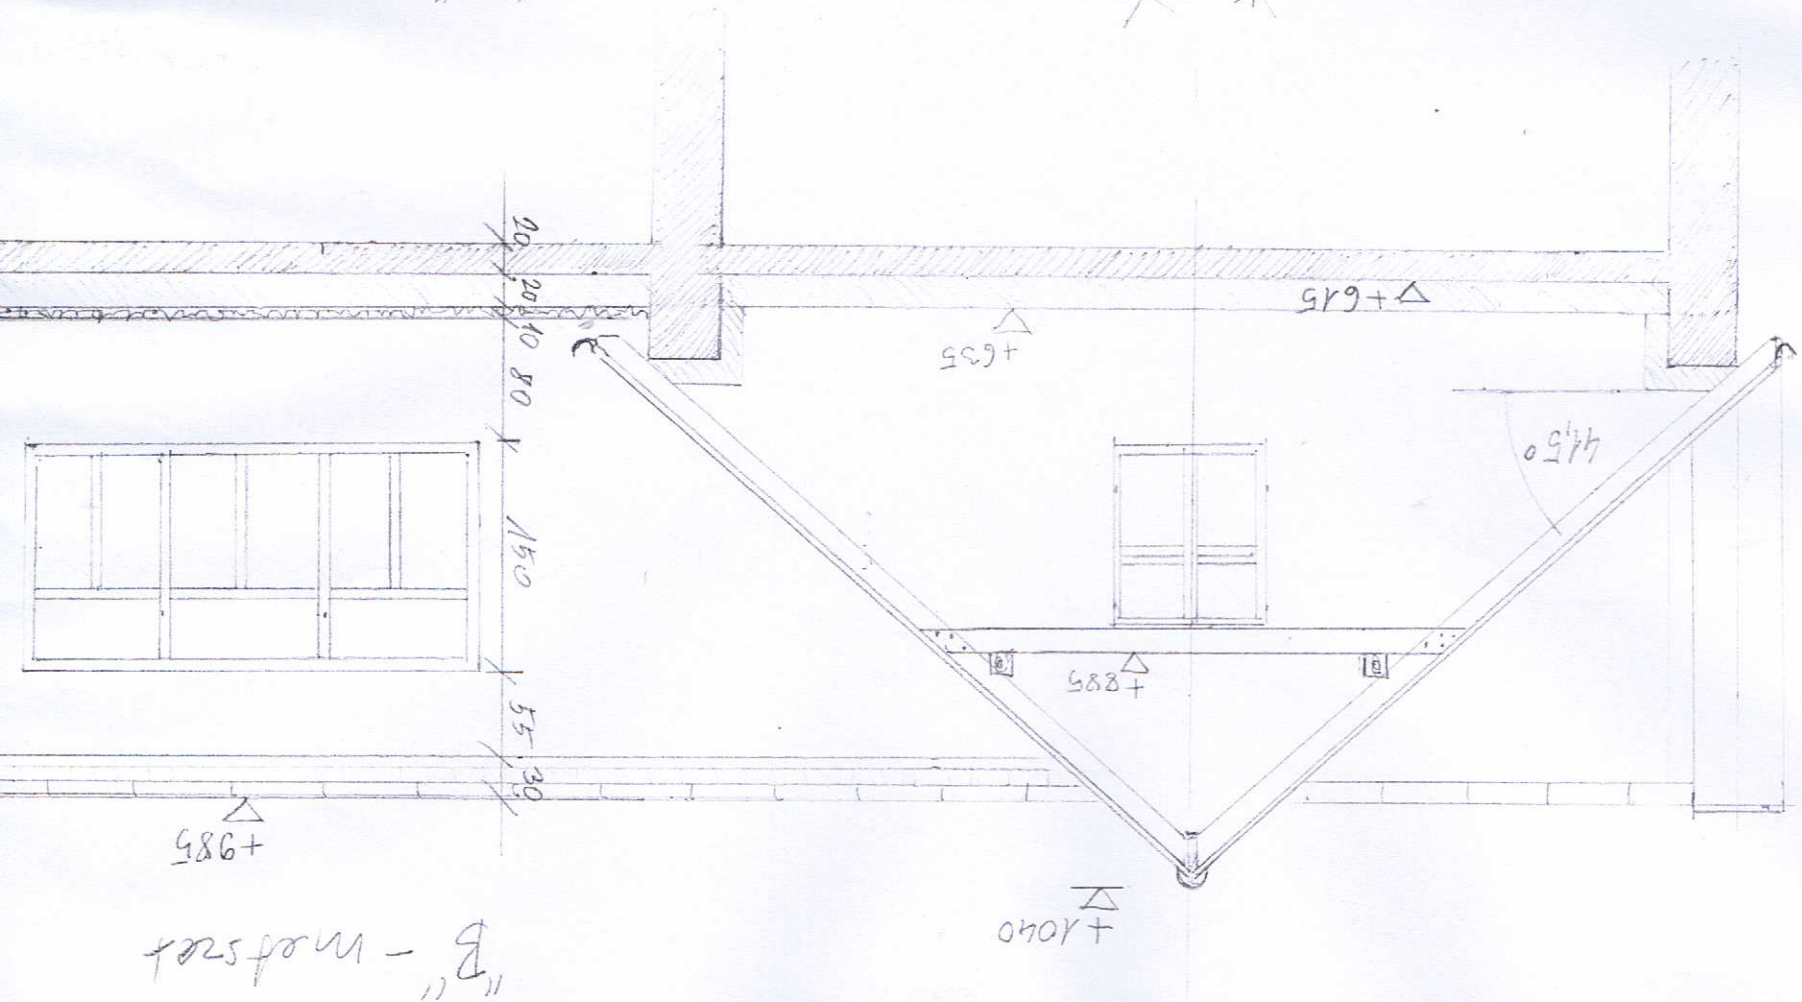

"B''-metstet

Tető metszetele

M 1:50

→ "A"-metszet

