


D-D METSZET M 1:200

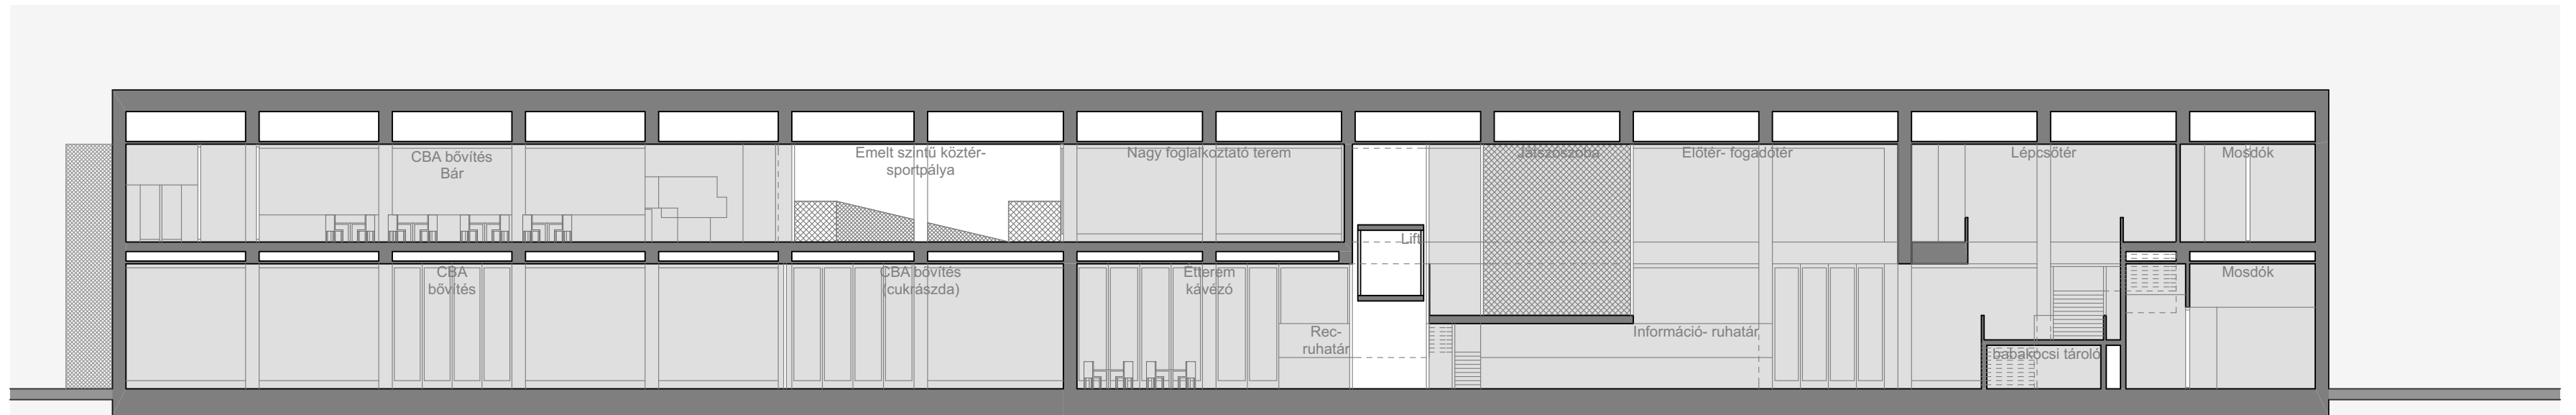

E-E METSZET M 1:200