
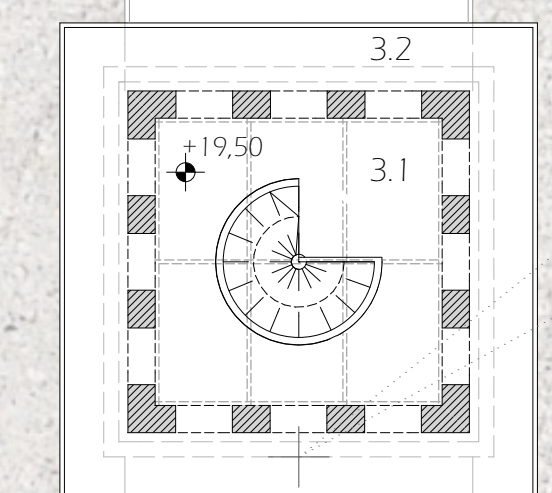
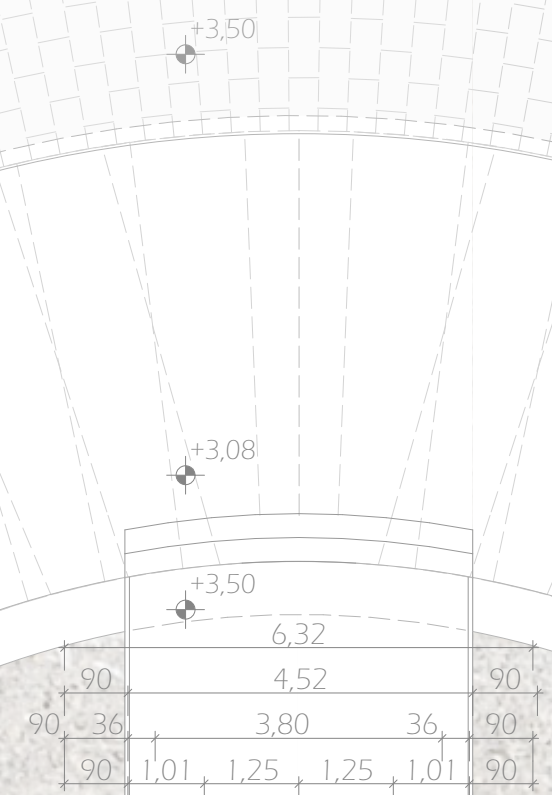


kilátó - alaprajz M1:100

helyiséglista

3.1 kilátó /12,20m²/
beton felület

3.2 terasz /17,90m²/
beton felület

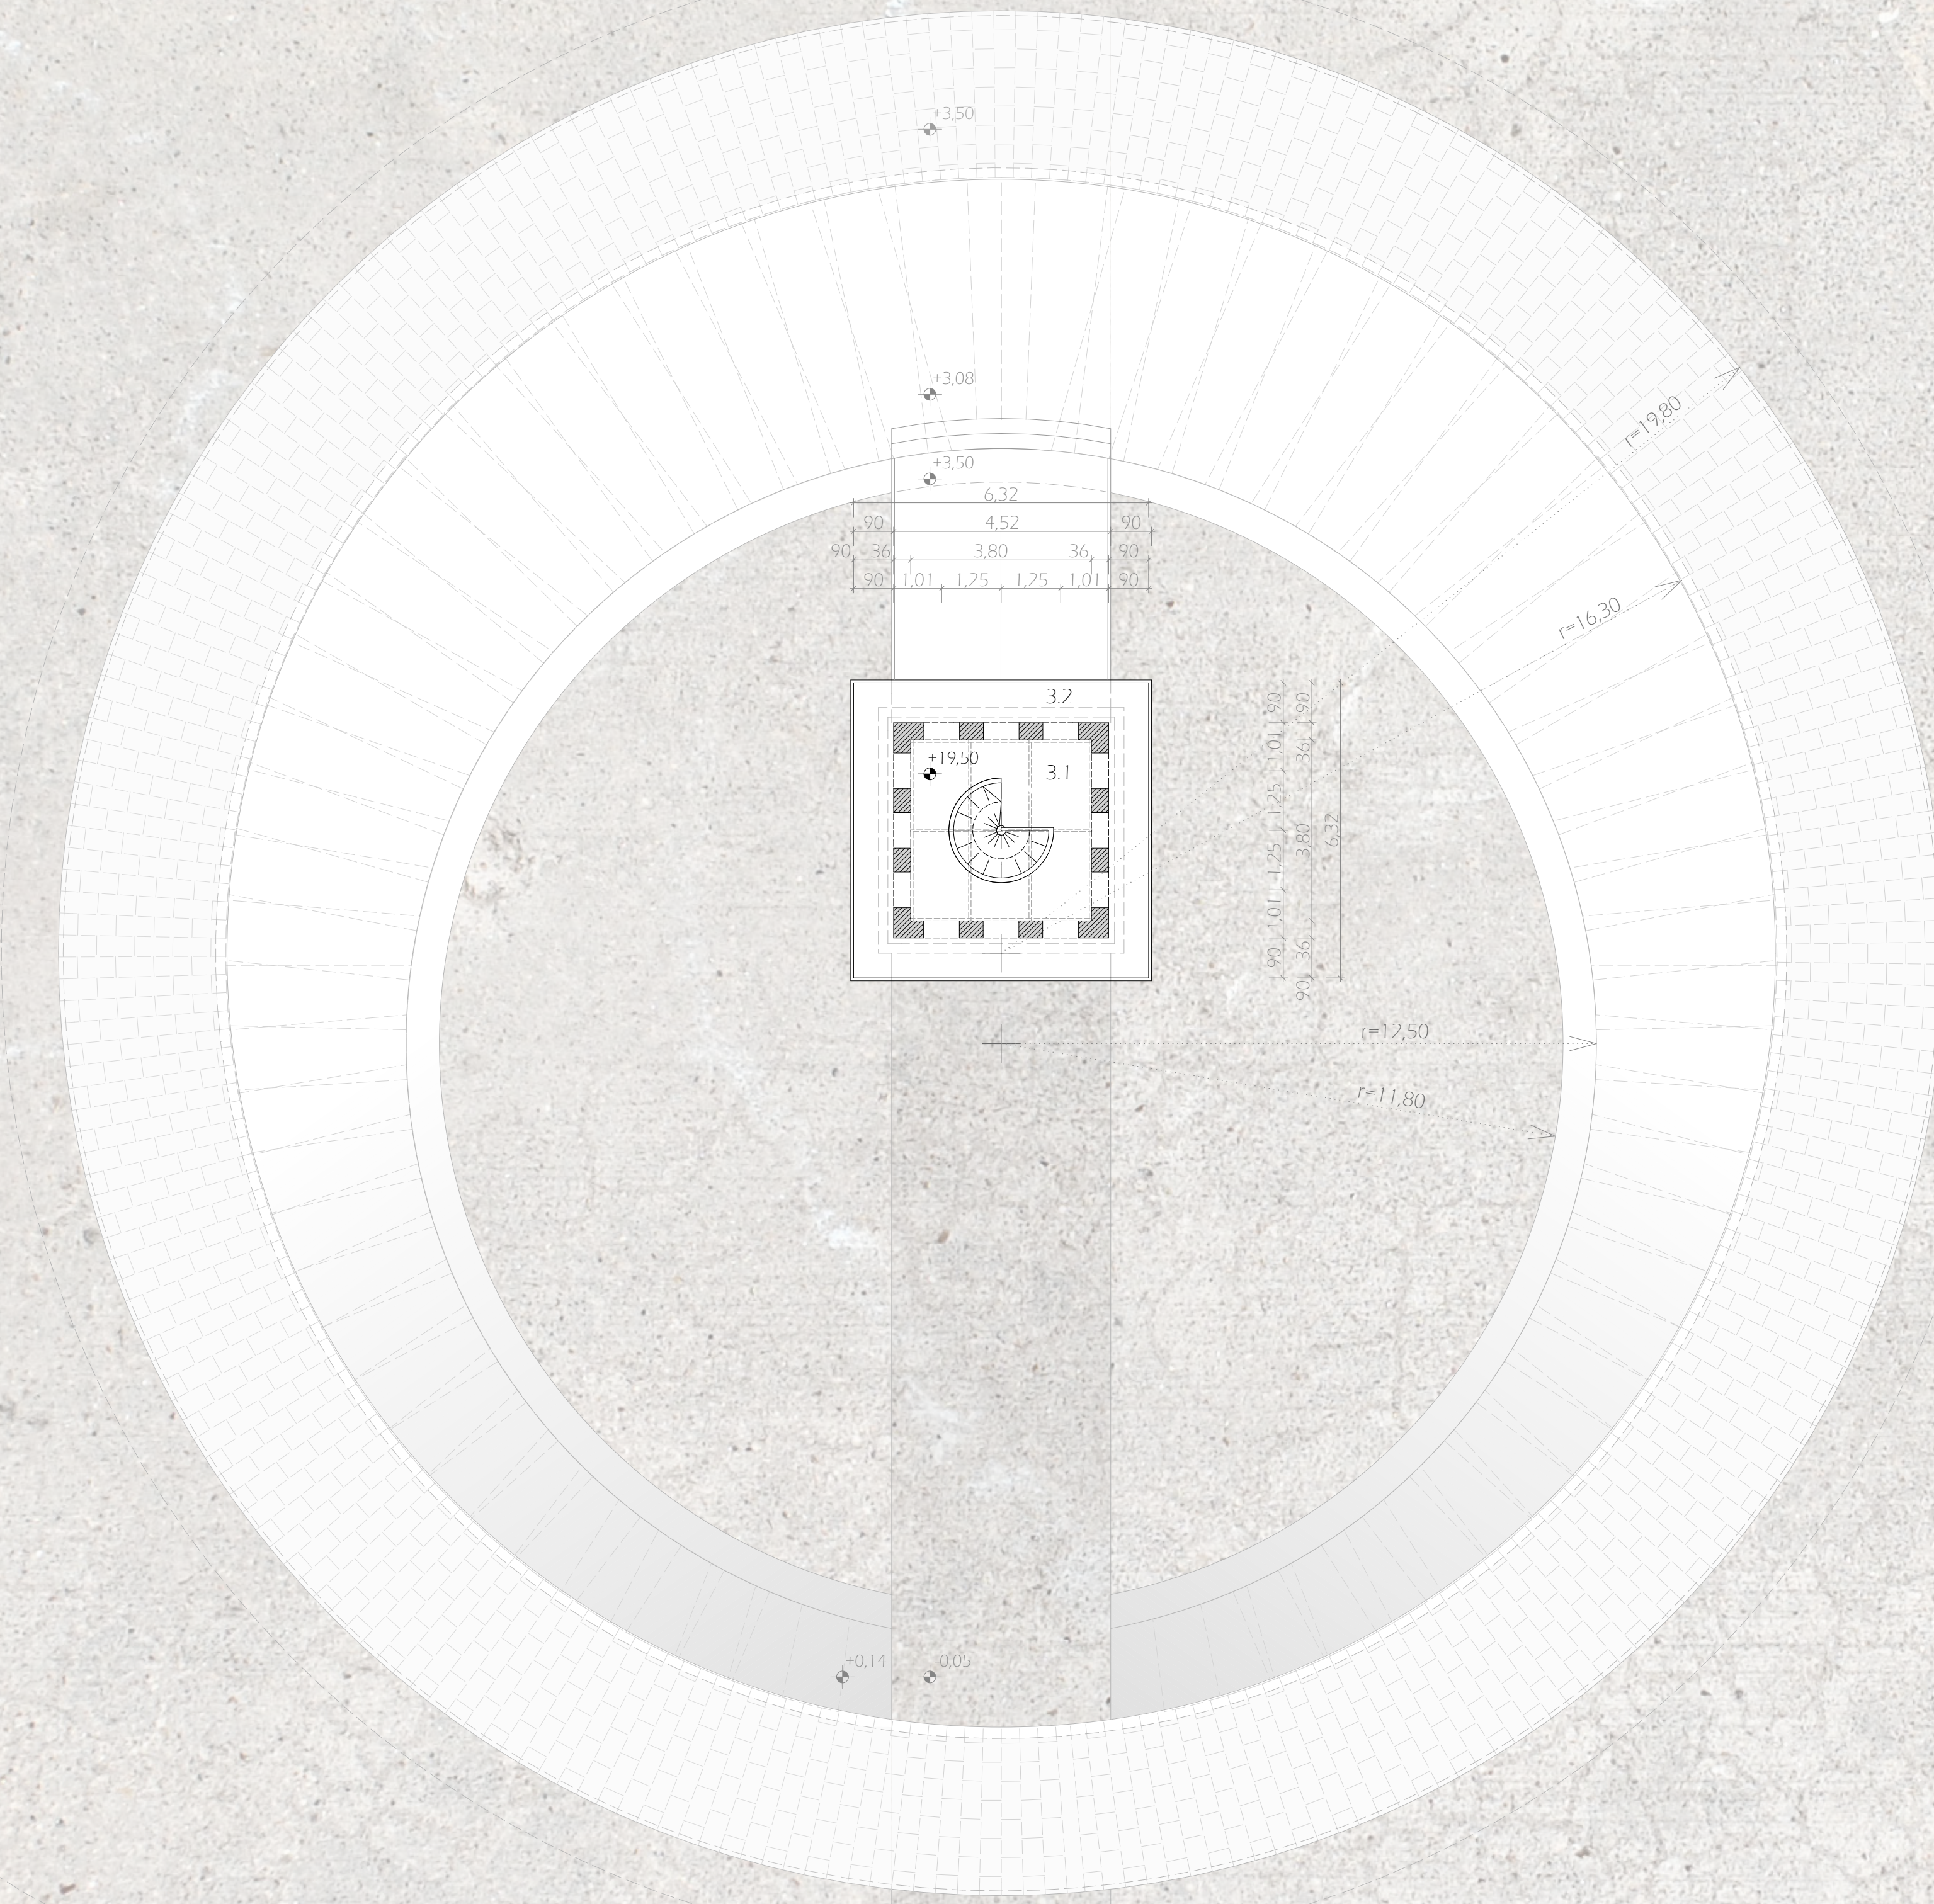

r=12,50

r=11,80

r=16,30

r=19,80

+0,14

-0,05

-0,05

+3,50

+3,08

+3,50

