




G-G METSZET / 1:50

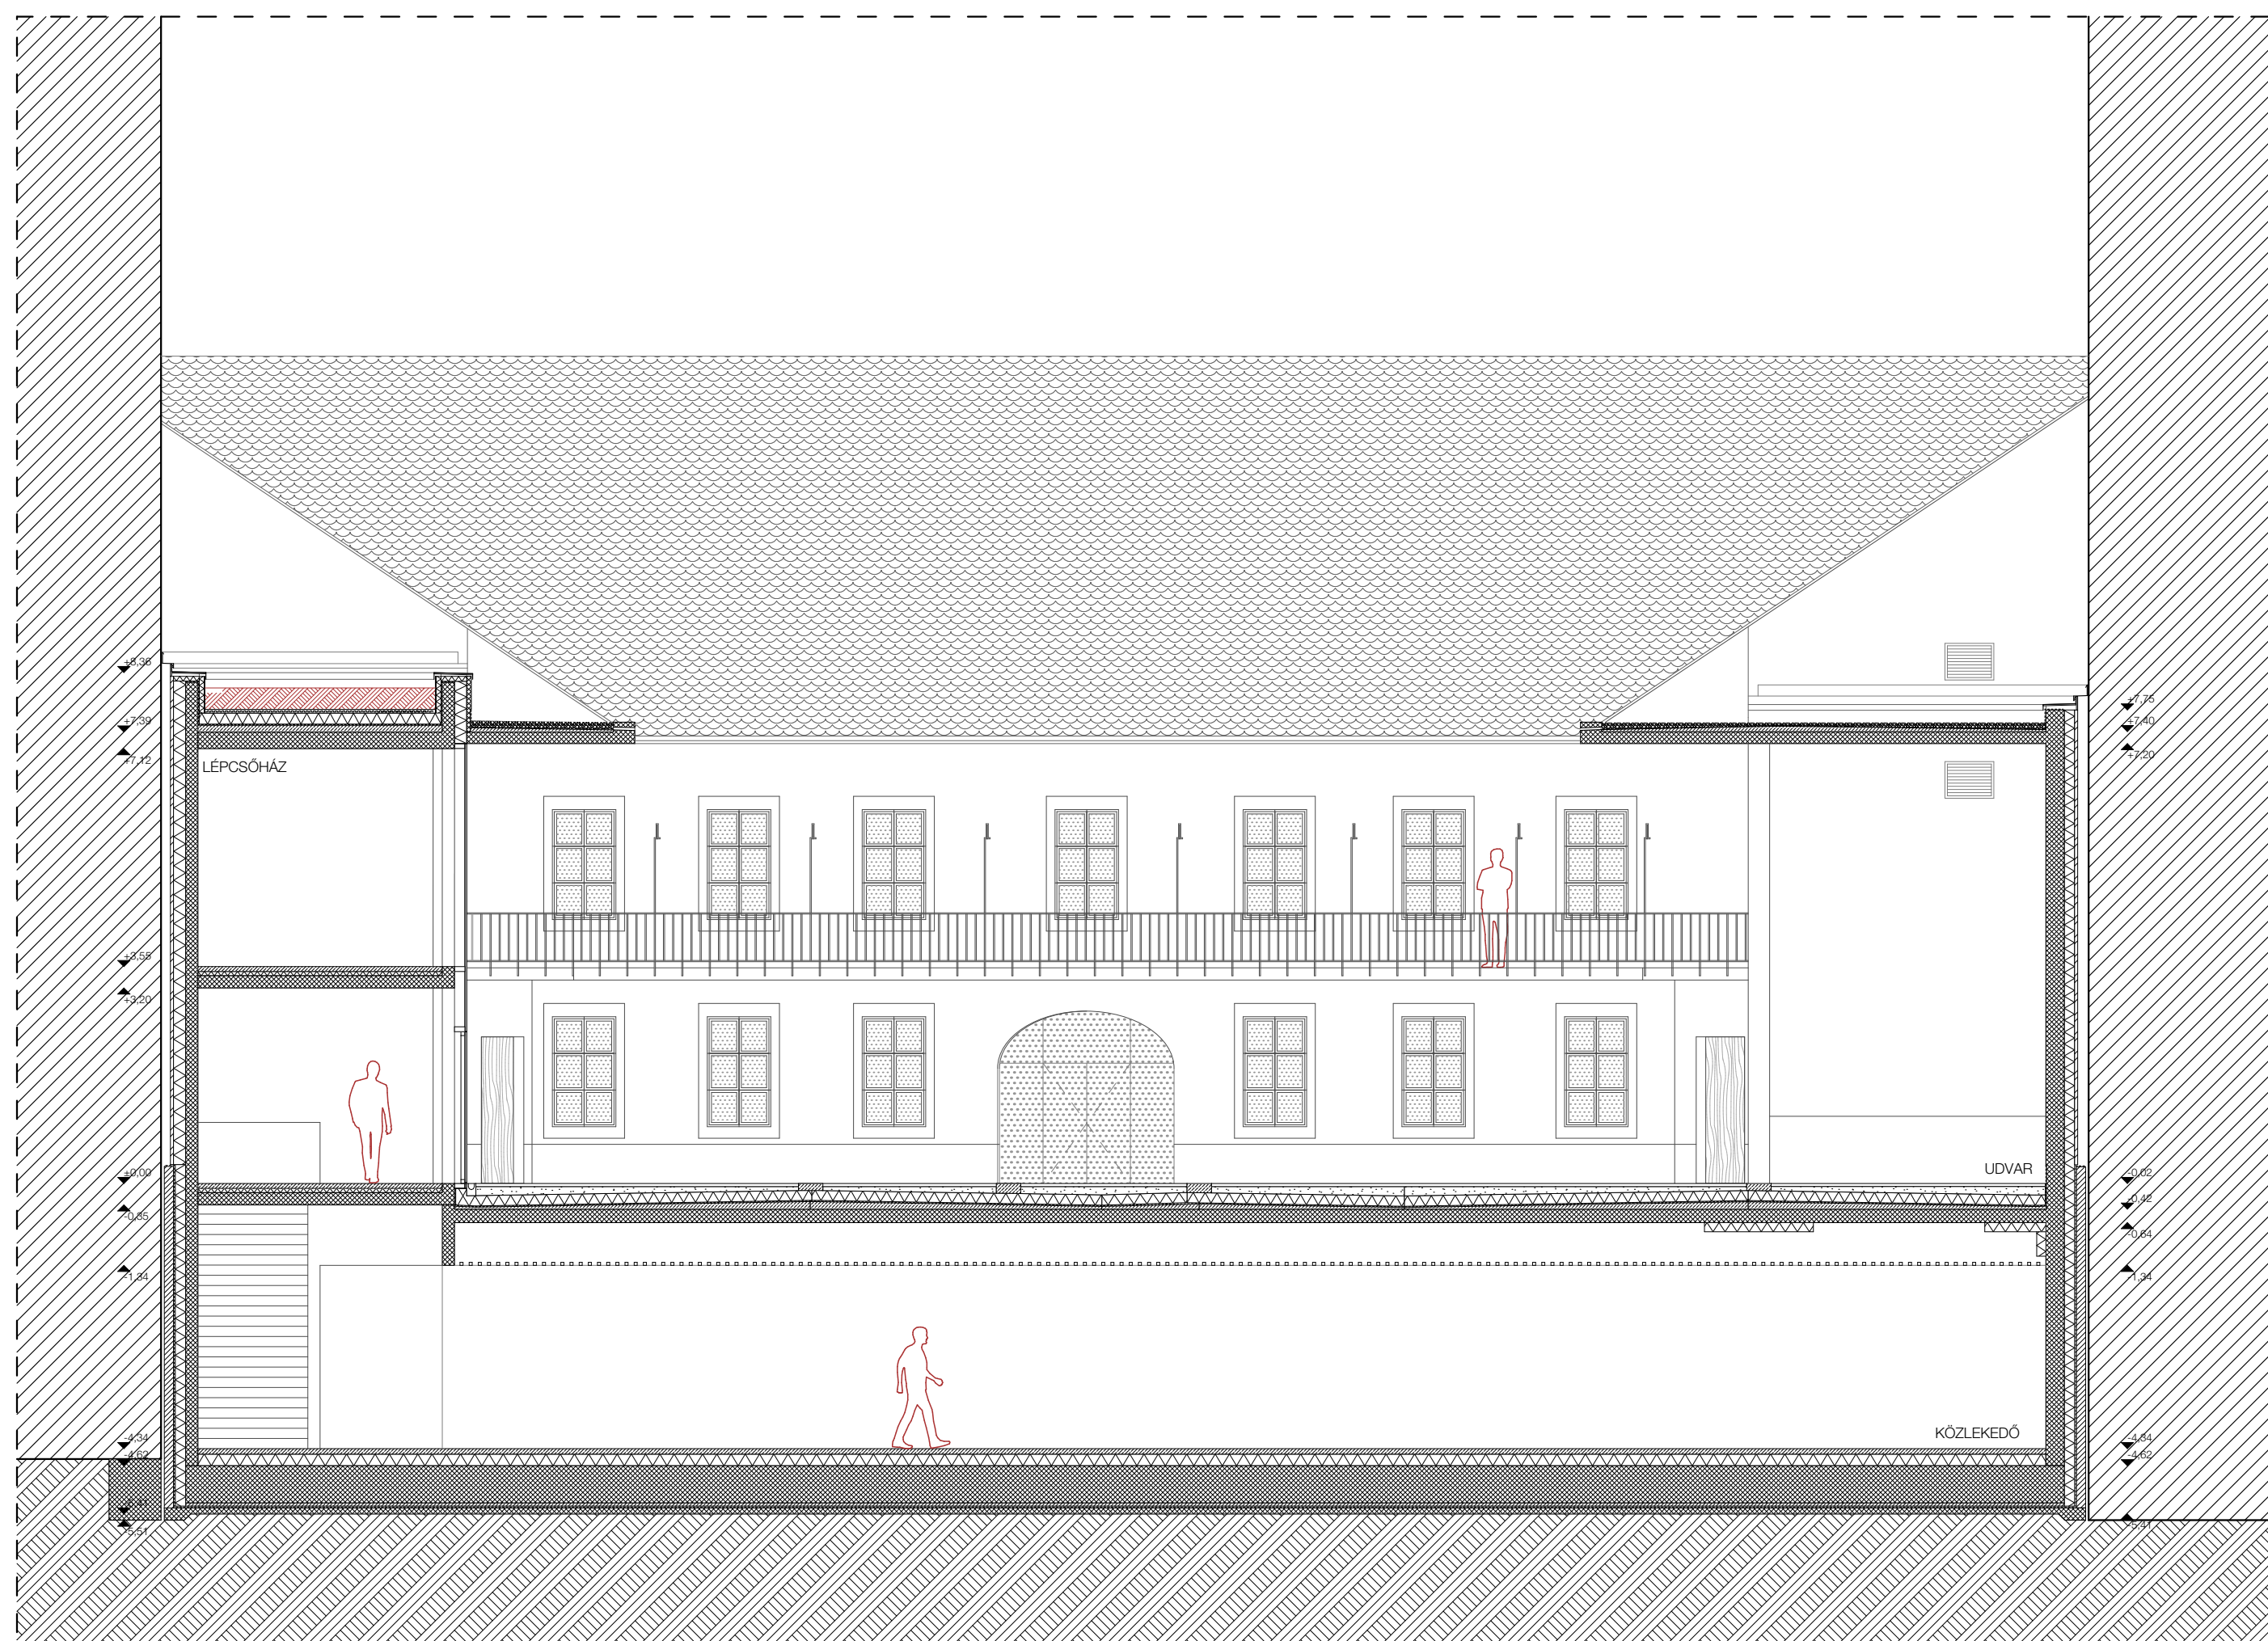


D-D METSZET / 1:100

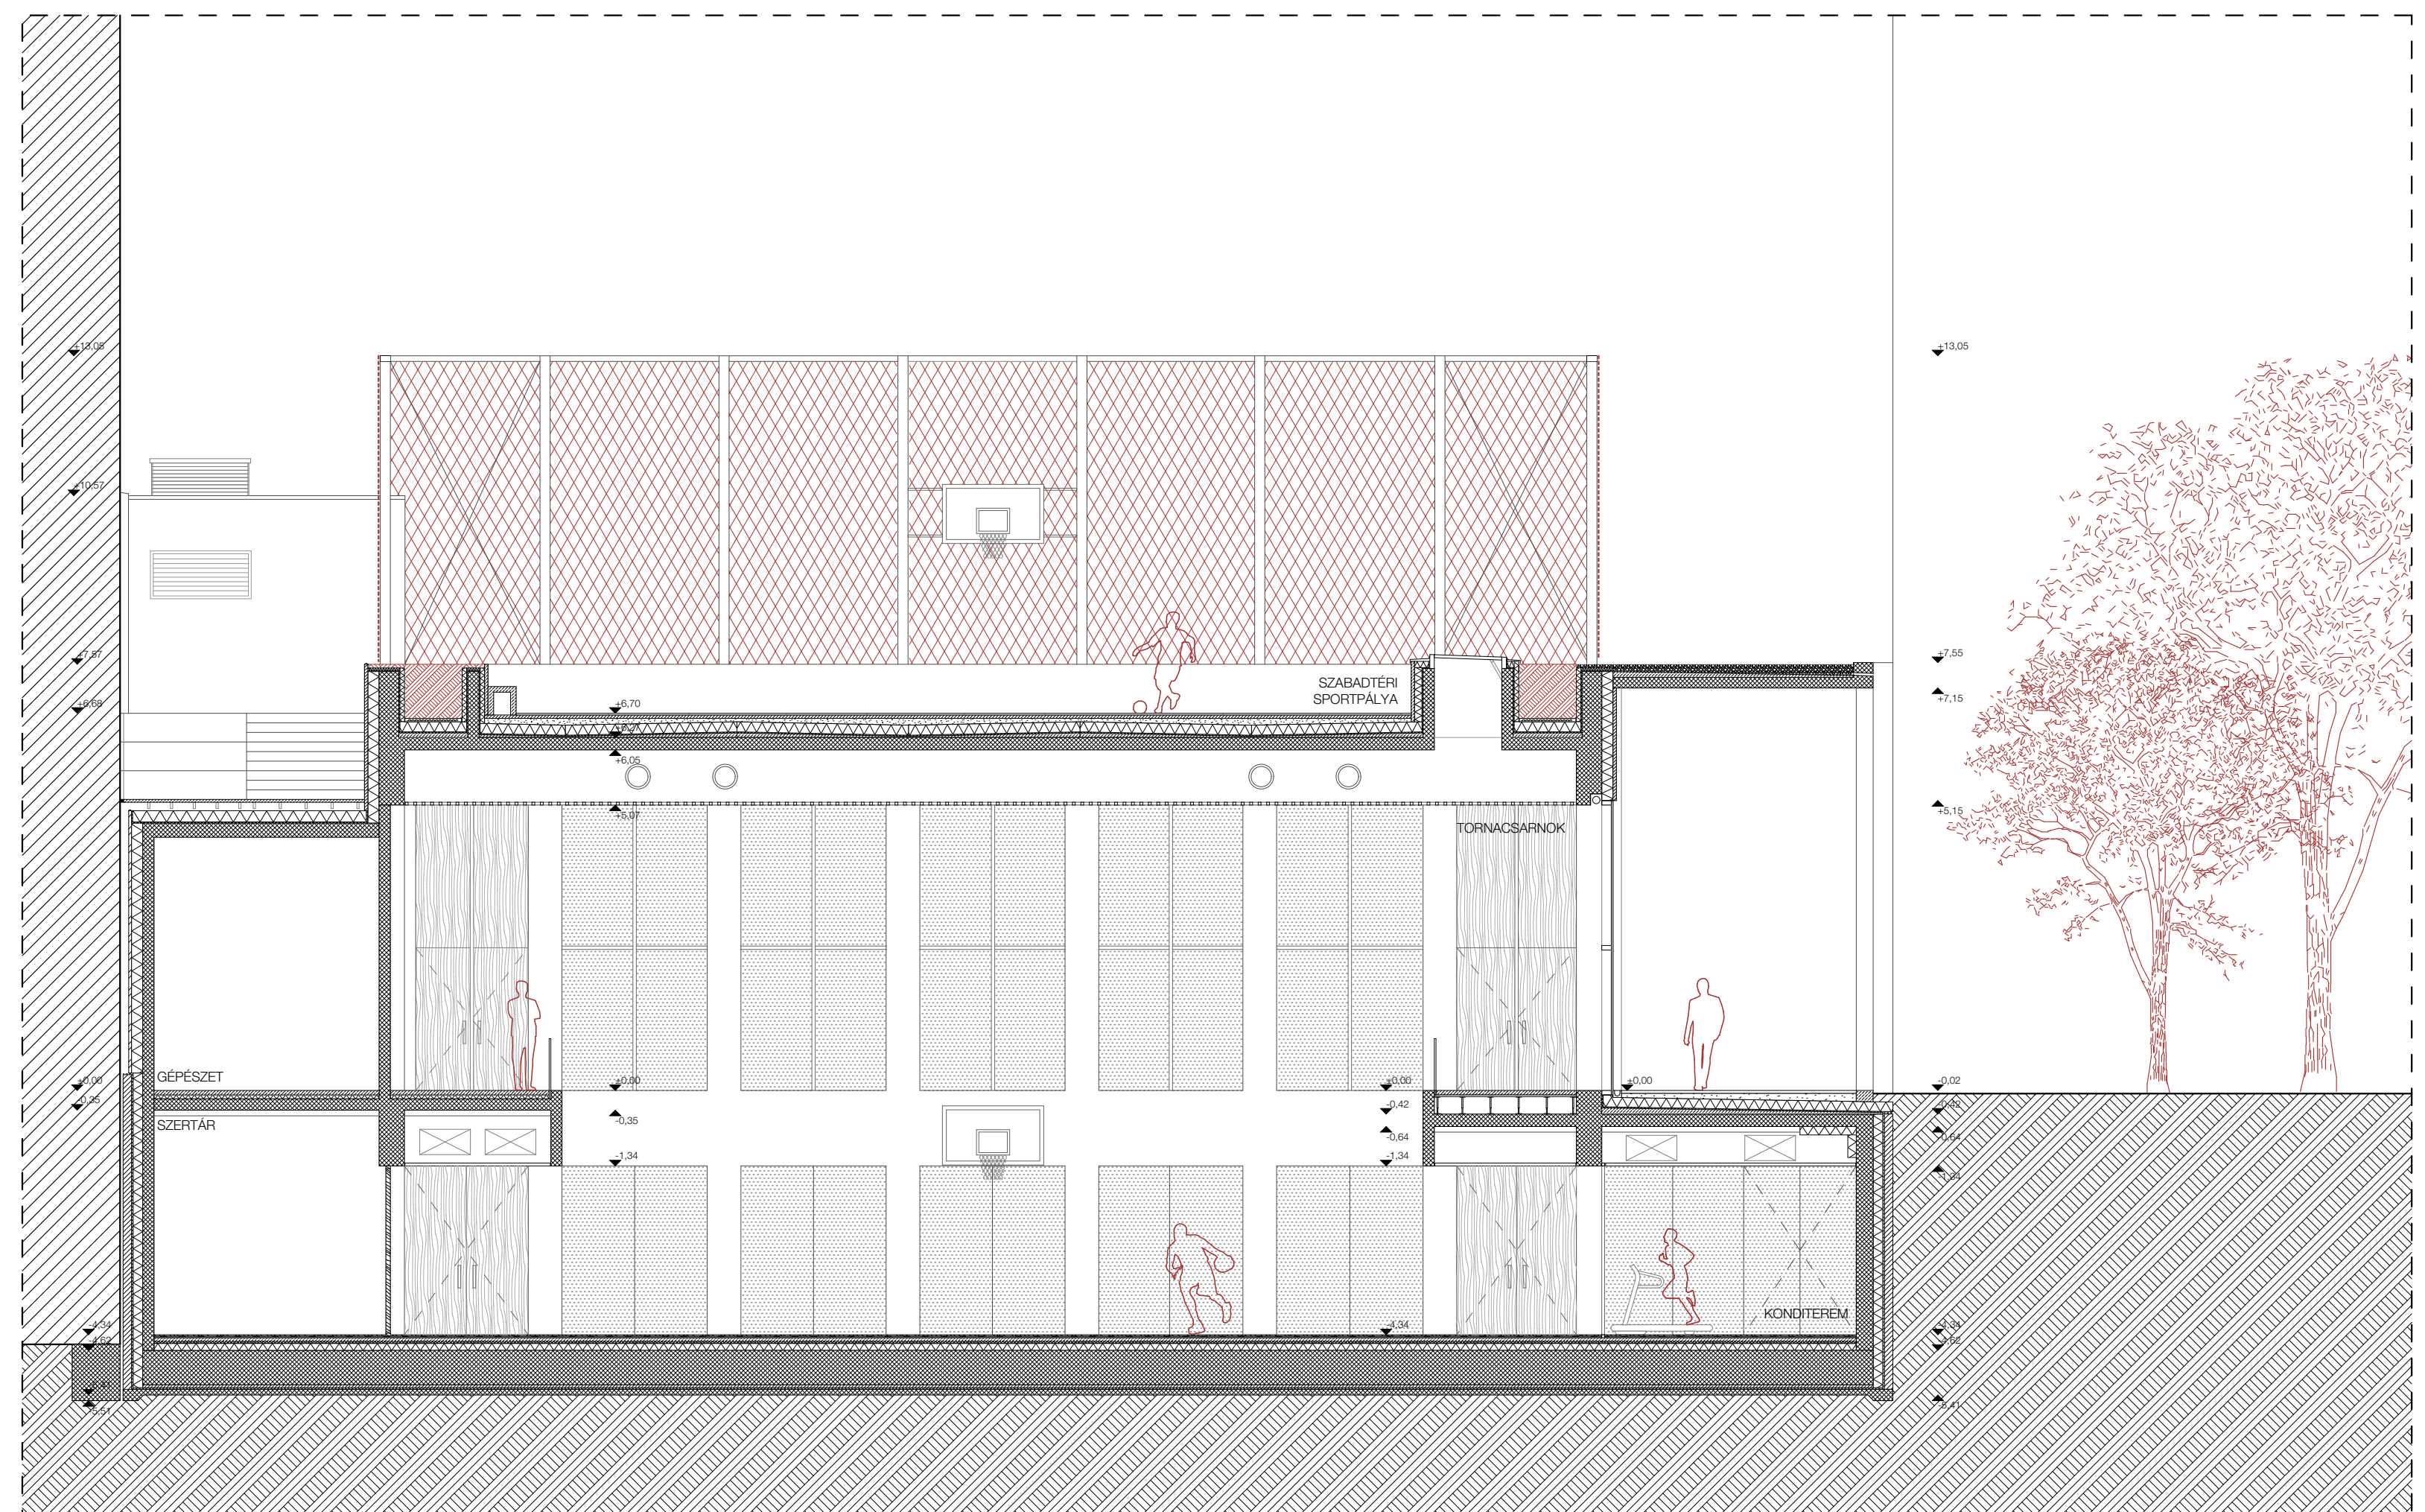

H-H METSZET / 1:100

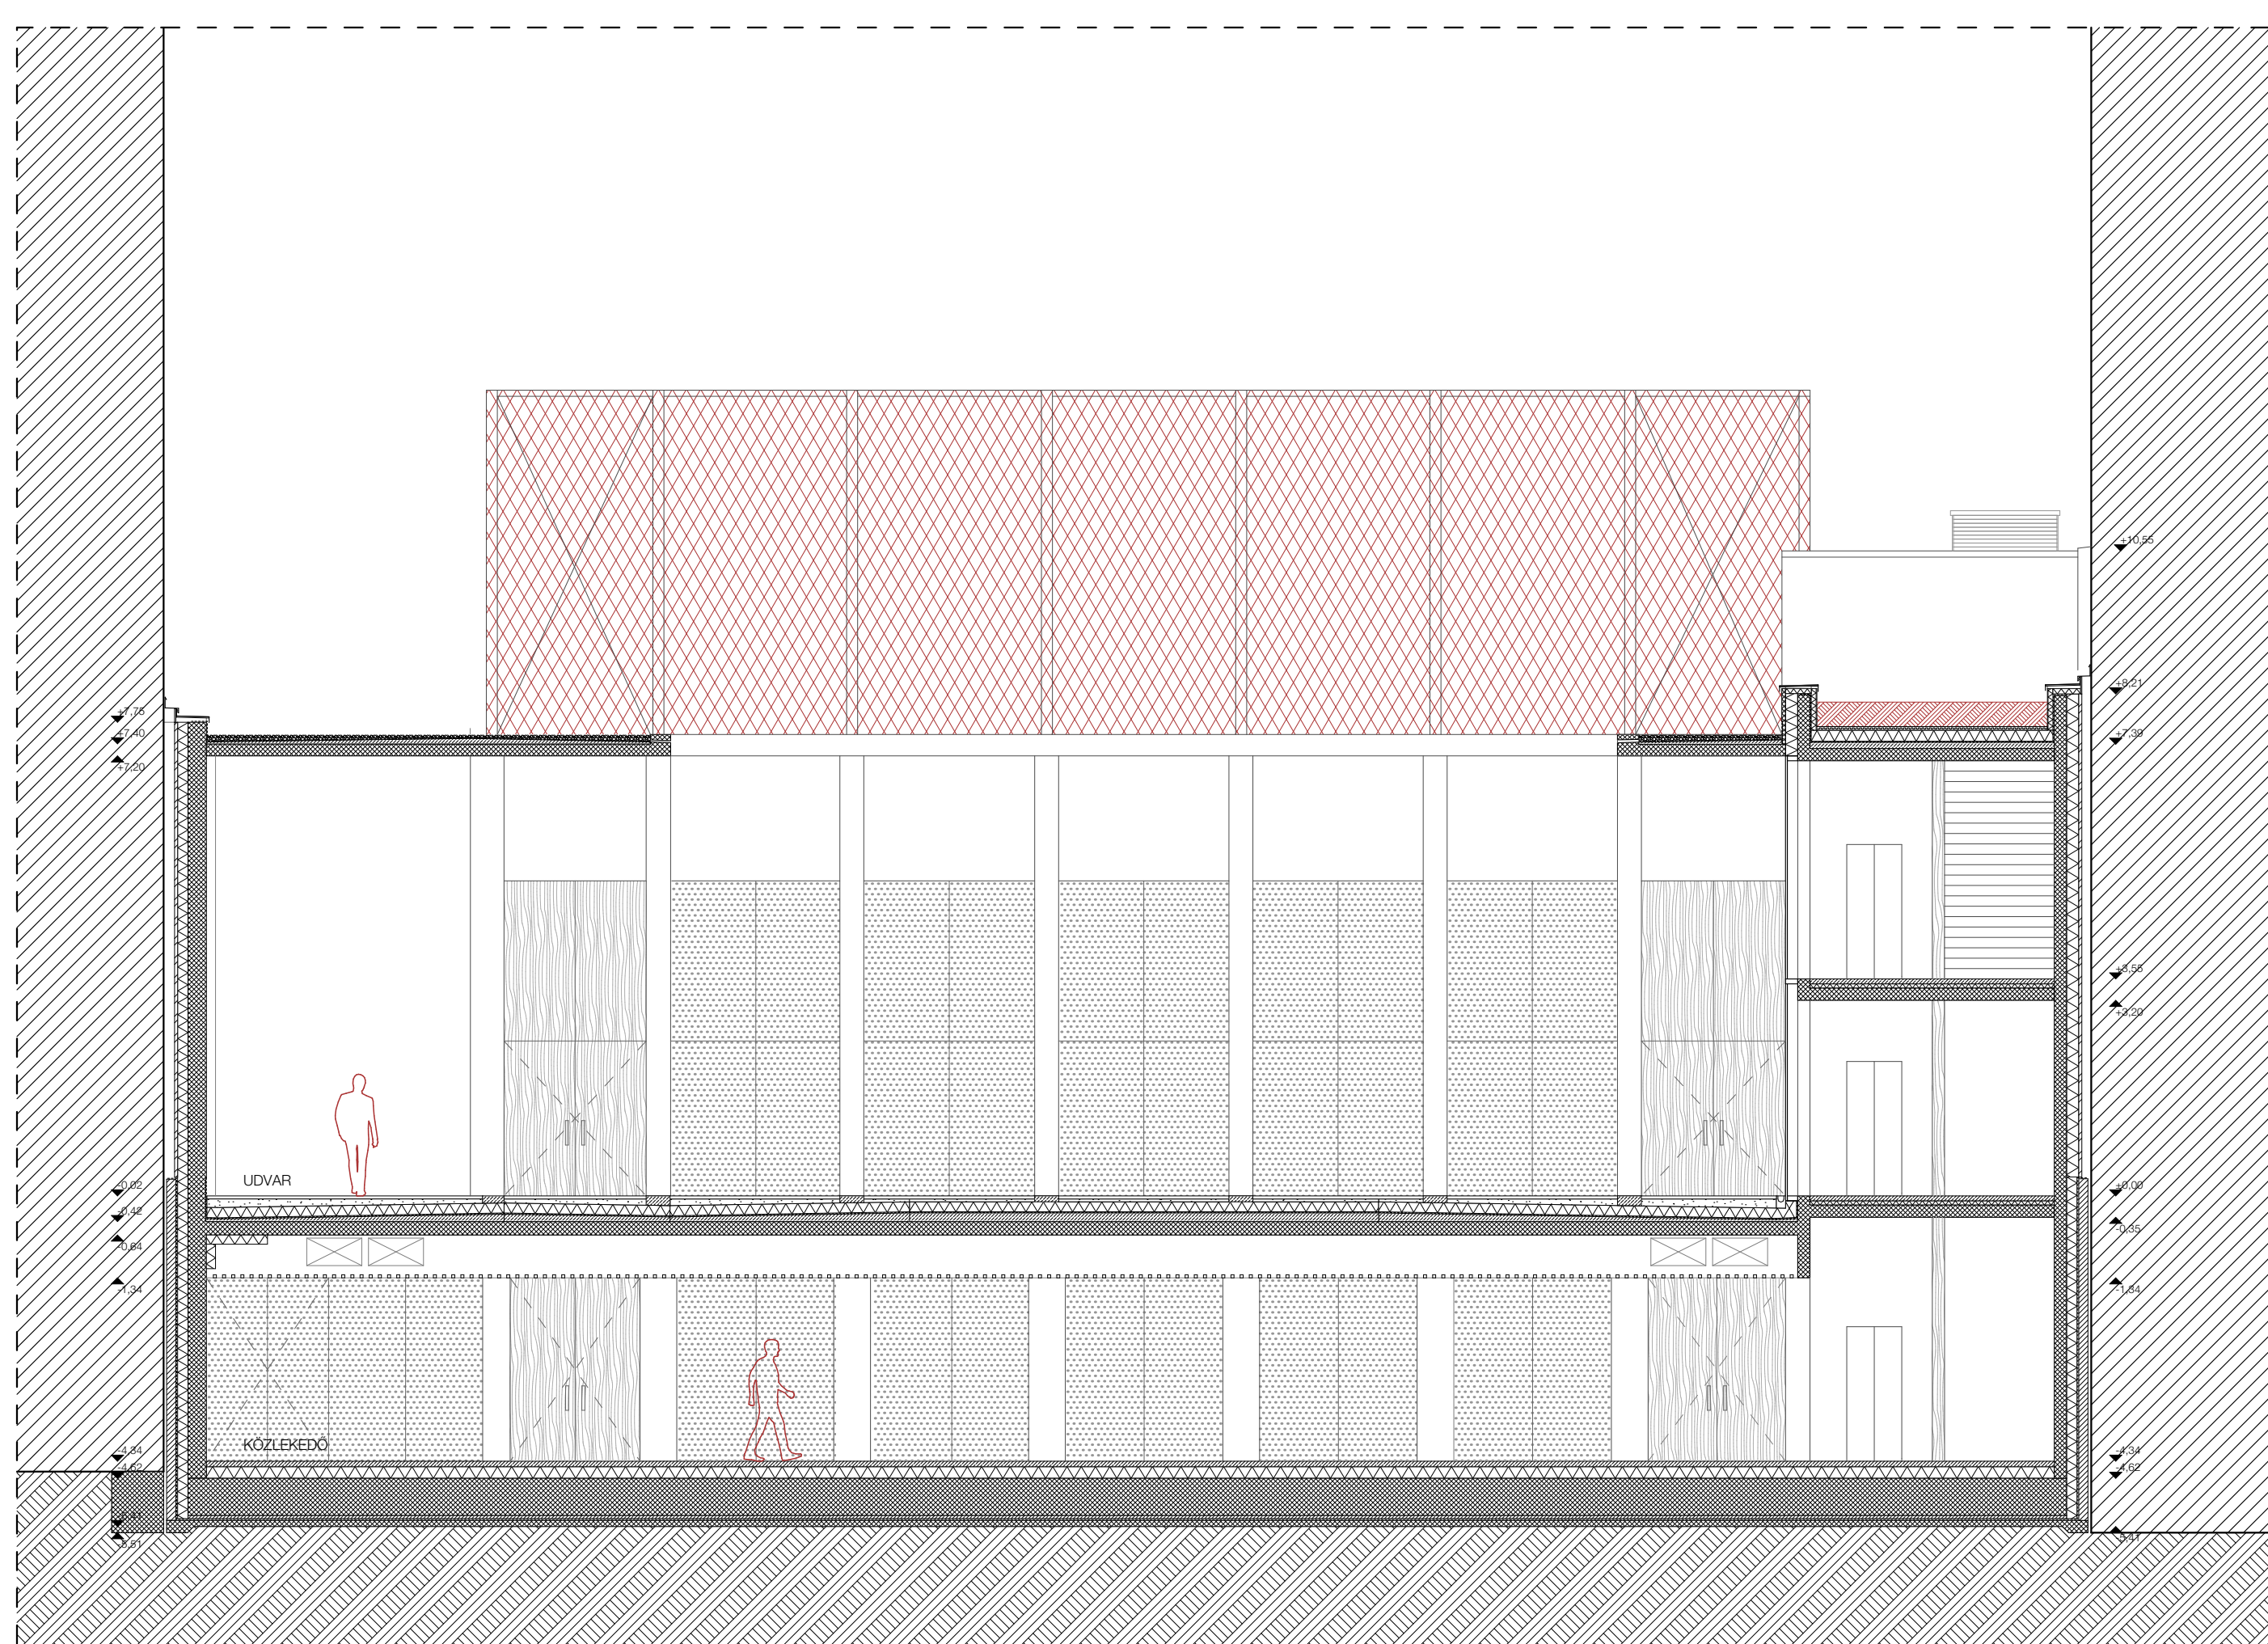

E-E METSZET / 1:100

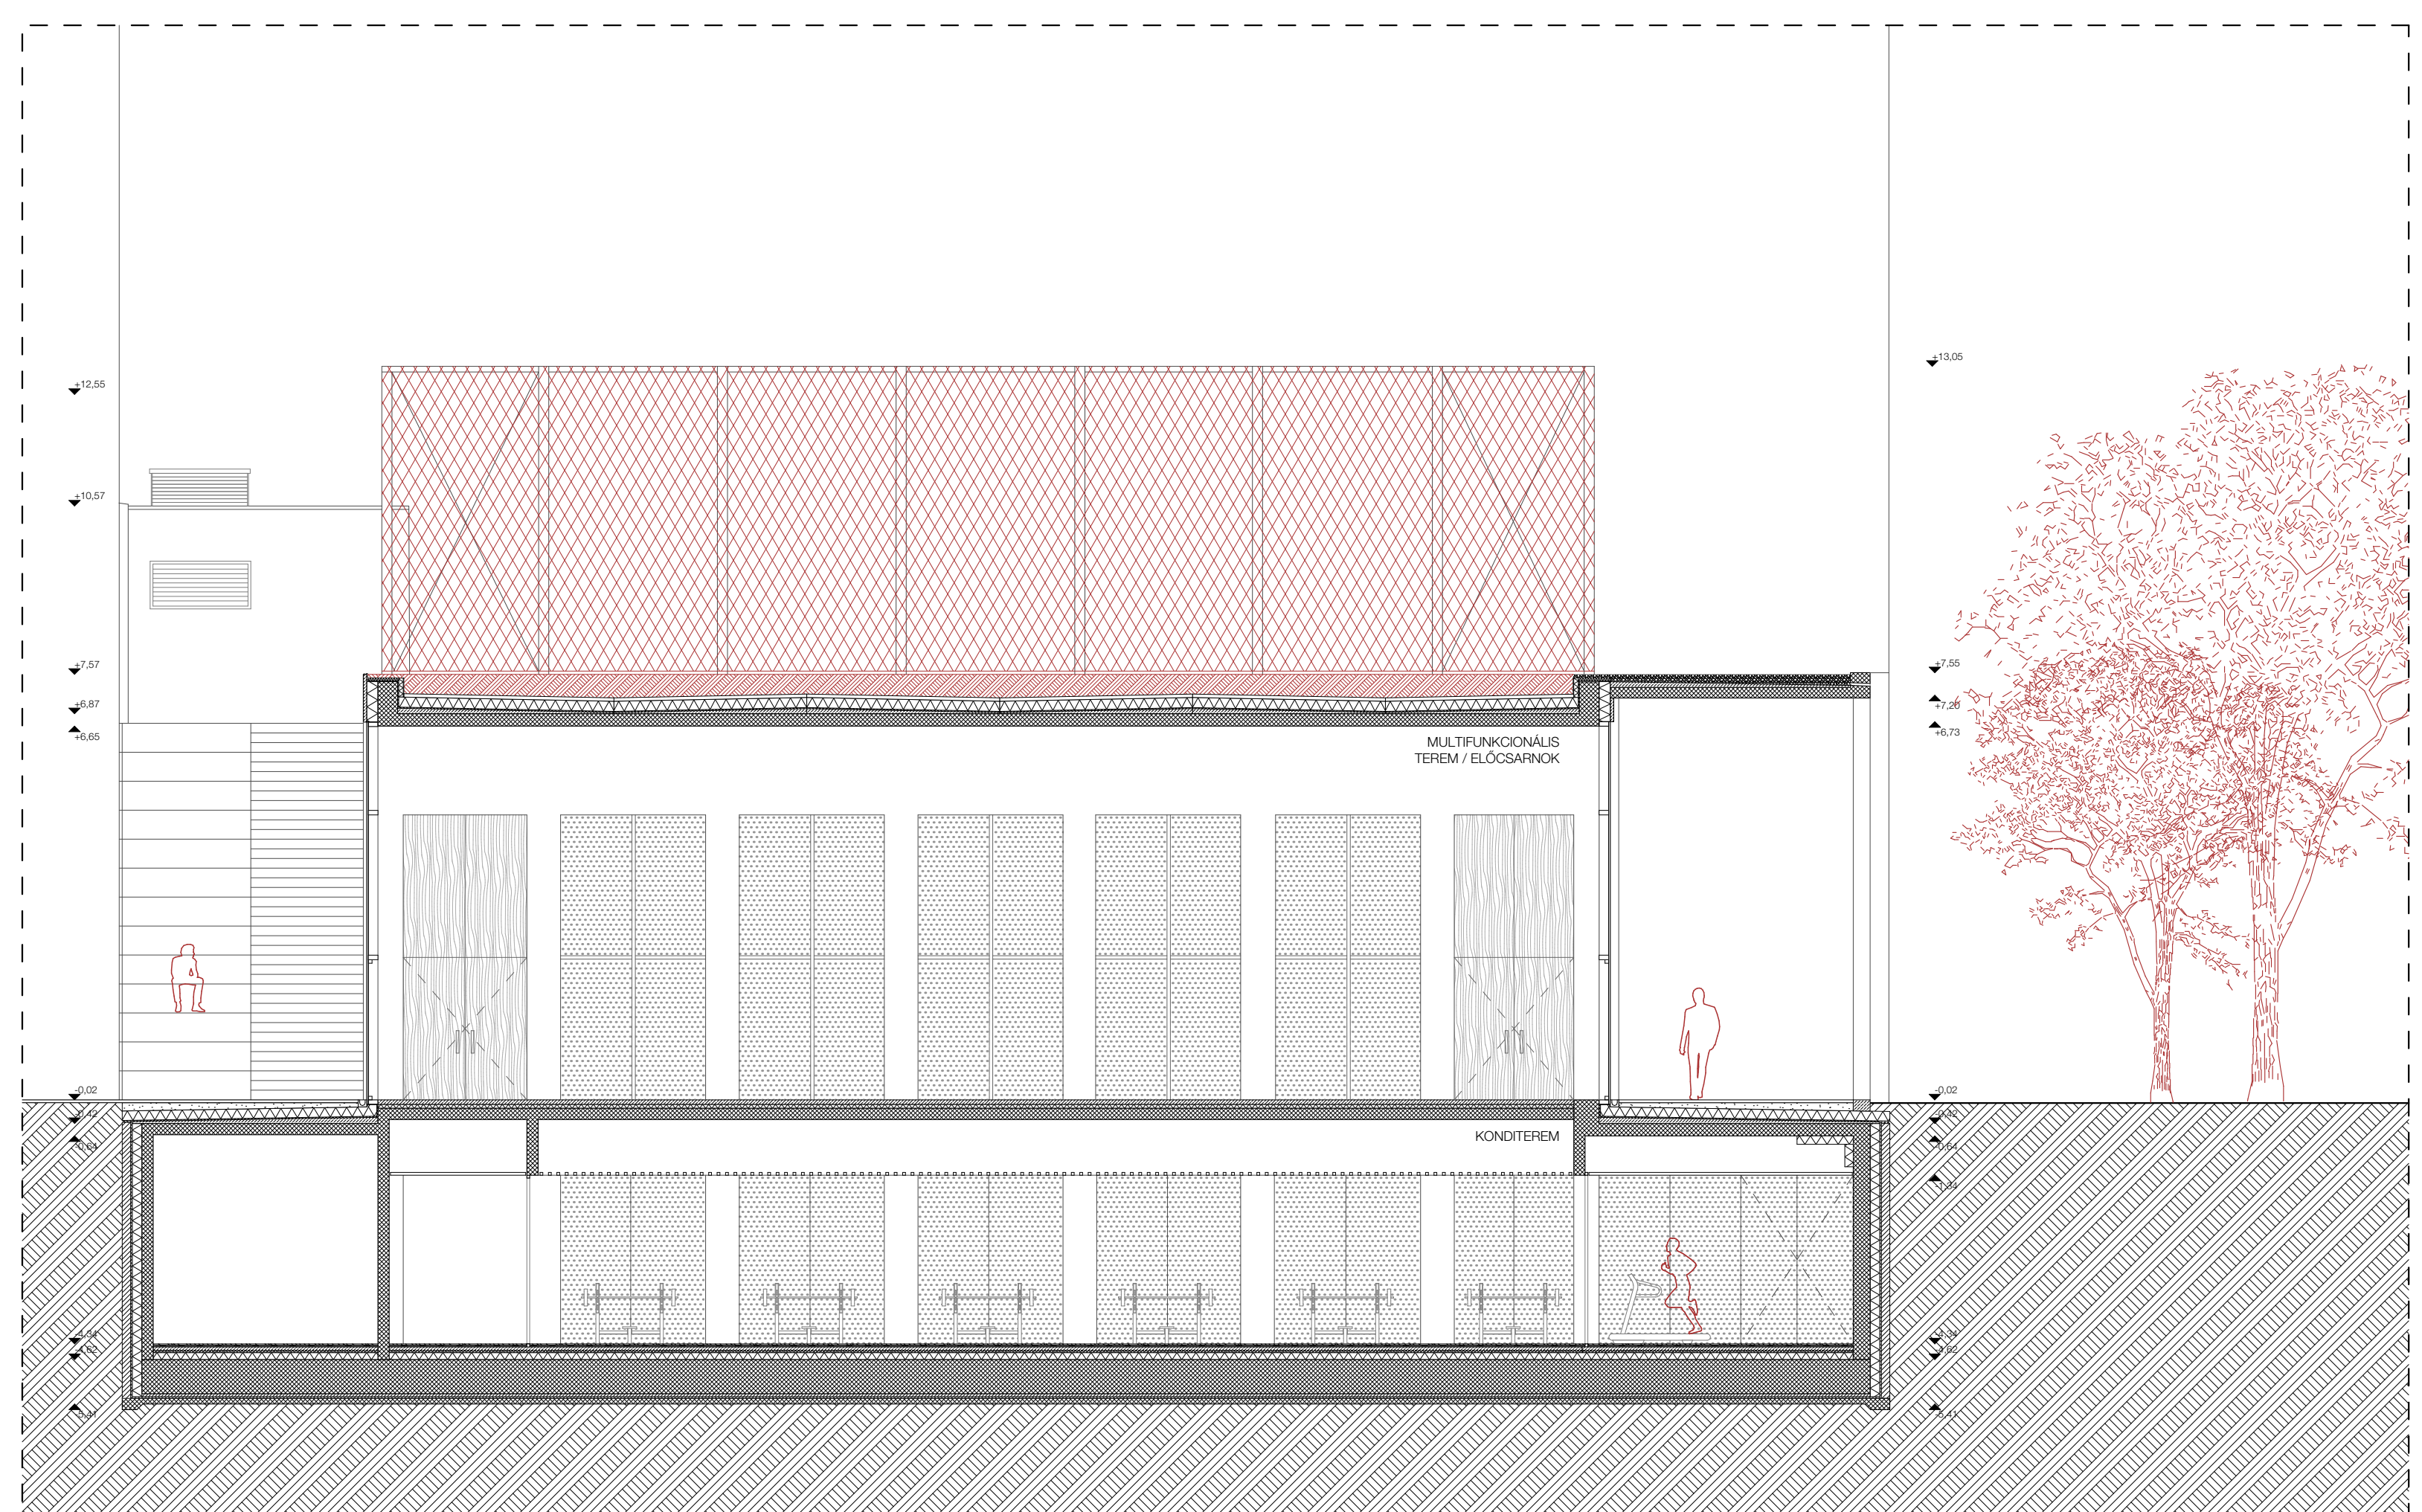

I-I METSZET / 1:100