



A-A METSZET / 1:50

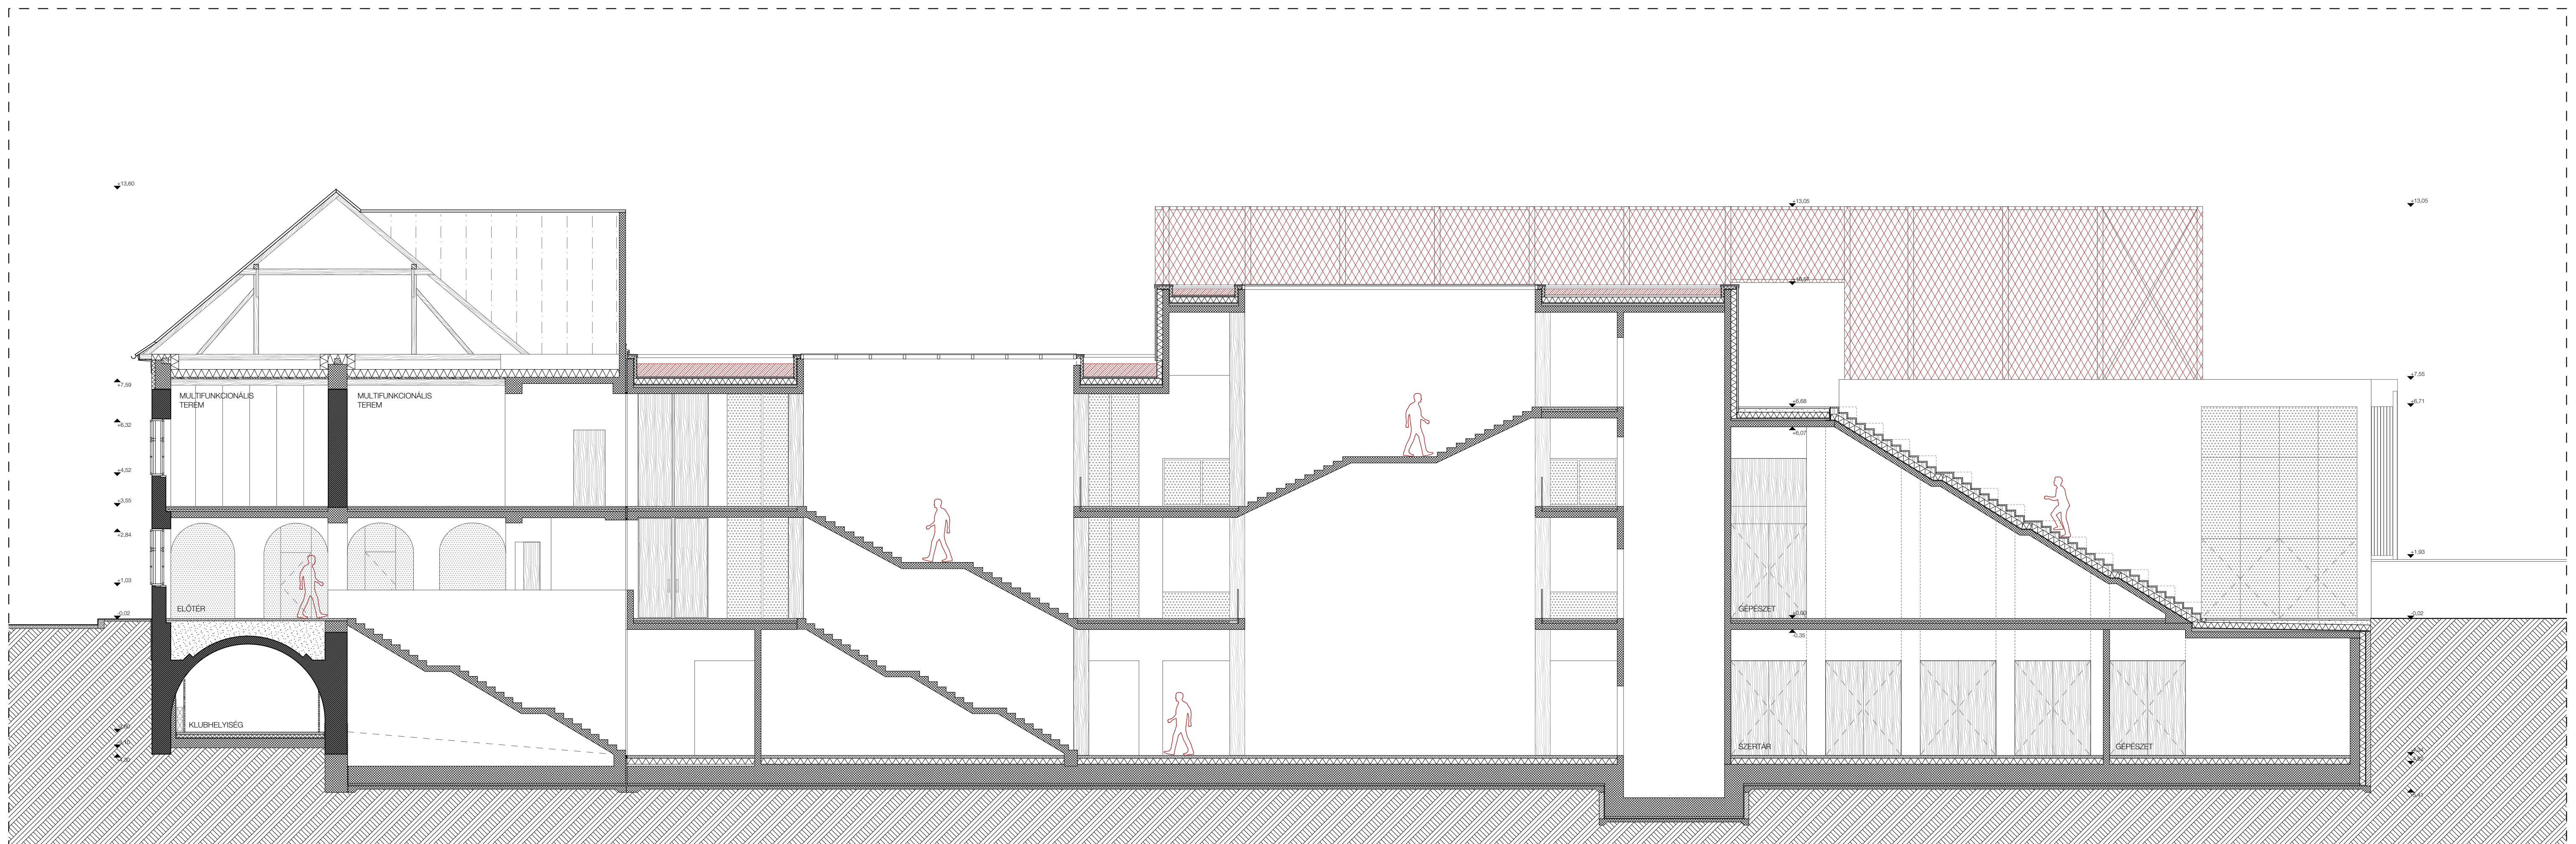

C-C METSZET / 1:100

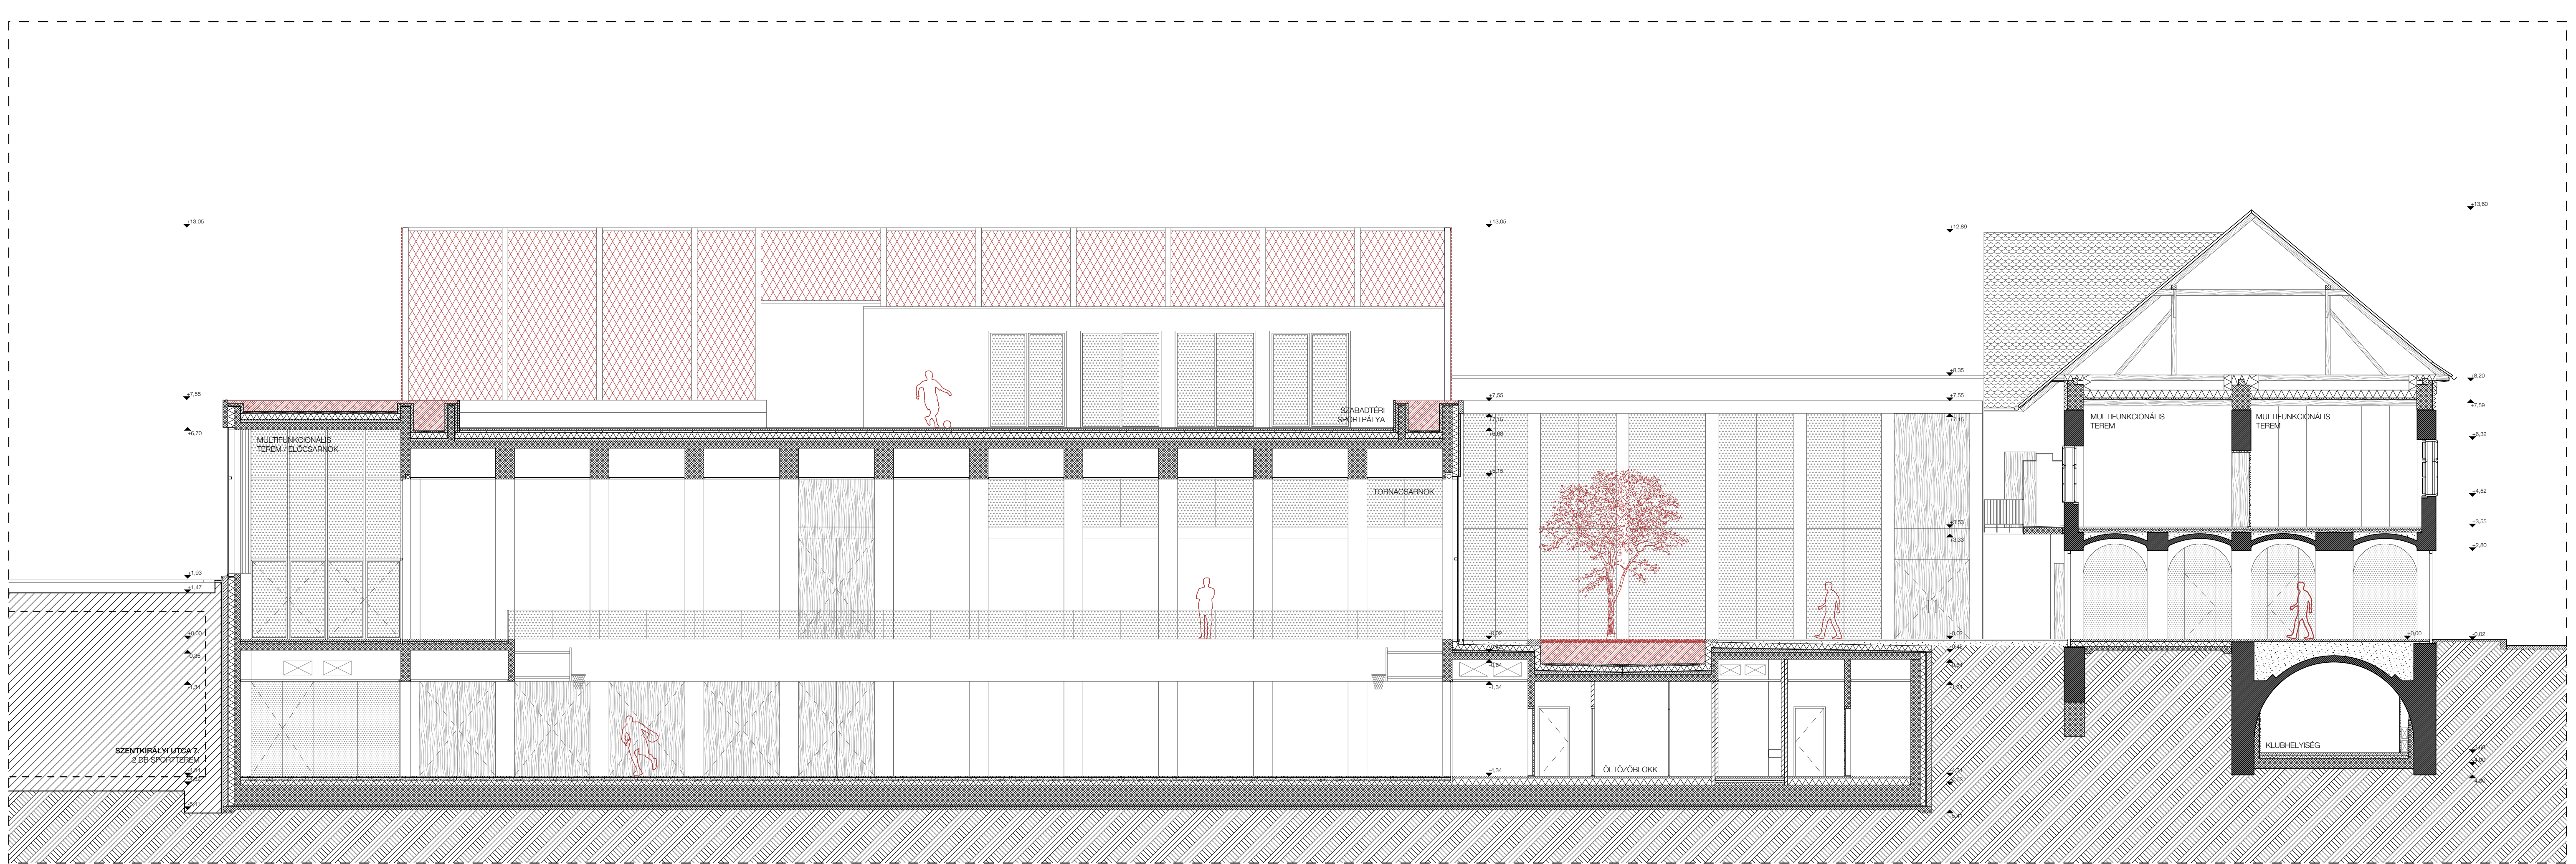

B-B METSZET / 1:100