



210 m² SERVICE AREA
60 m² STORAGE
FULLY AUTOMATED HVAC
50 km CABLES

SERVICE

OVER 100.000 STORED ITEMS
SMART, AUTOMATED STORAGE
SEMI-AUTOMATIC ACQUISITION

COMMERCIAL PARTS

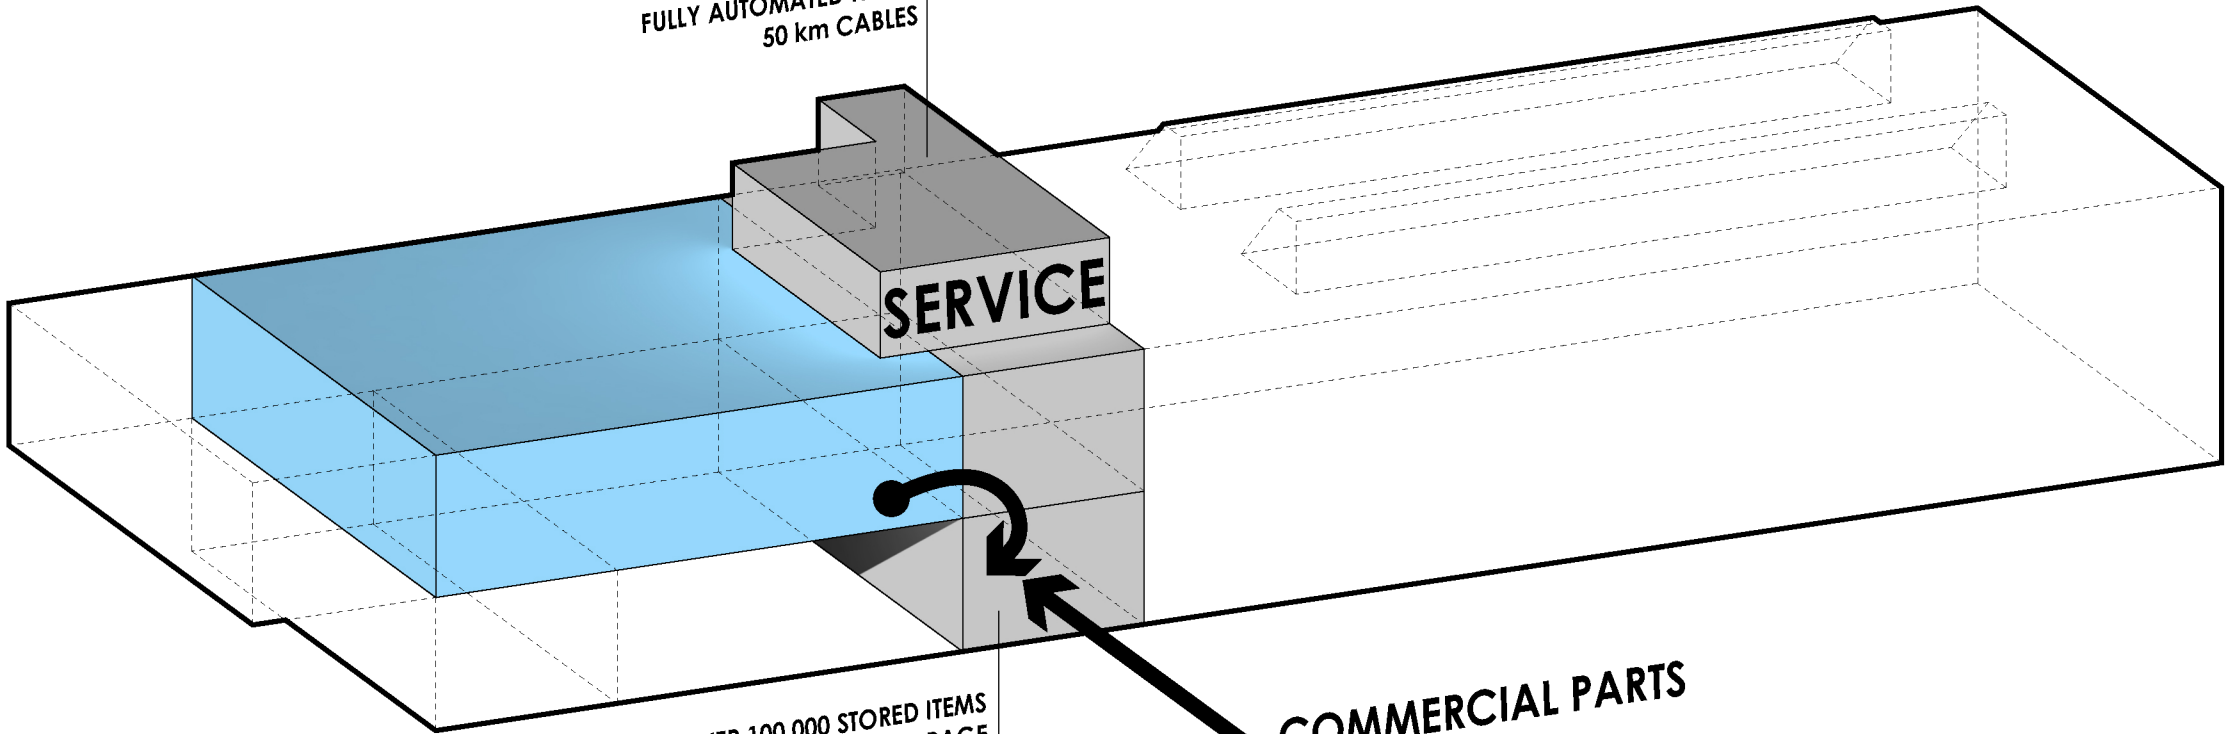

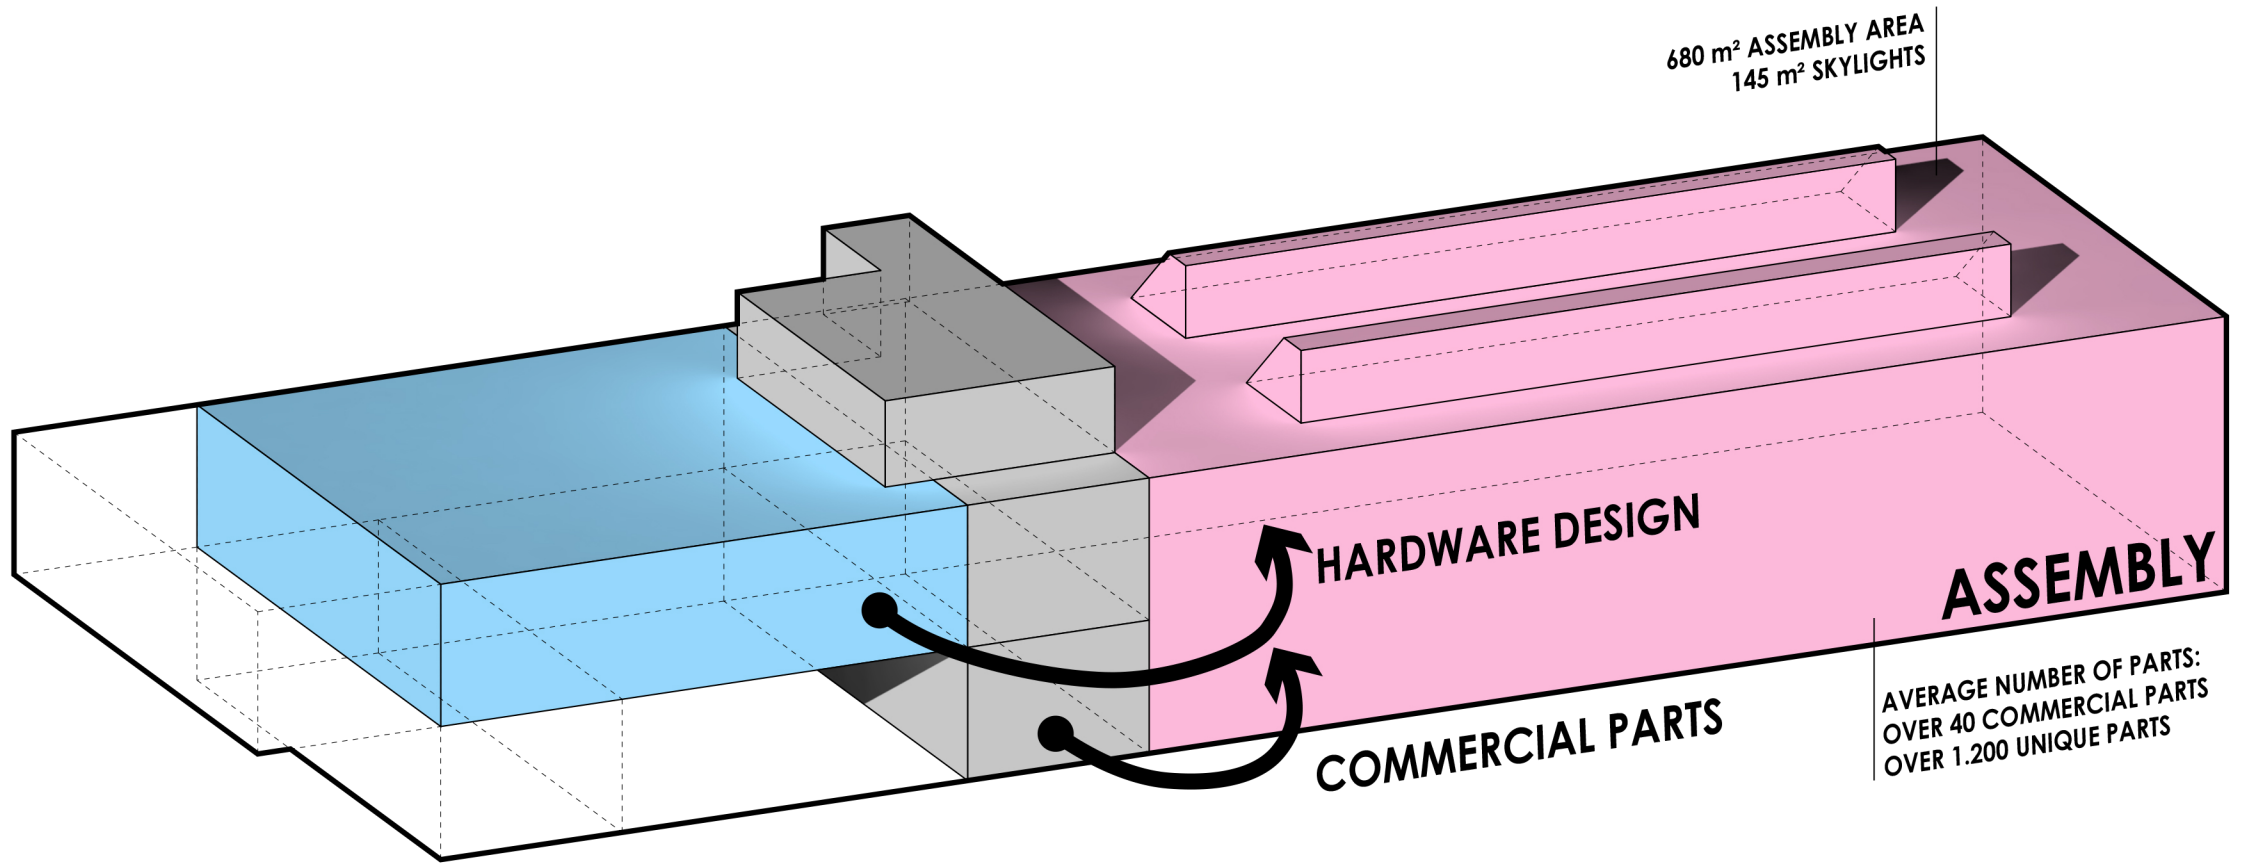


680 m² ASSEMBLY AREA
145 m² SKYLIGHTS


HARDWARE DESIGN

COMMERCIAL PARTS


ASSEMBLY

AVERAGE NUMBER OF PARTS:
OVER 40 COMMERCIAL PARTS
OVER 1.200 UNIQUE PARTS

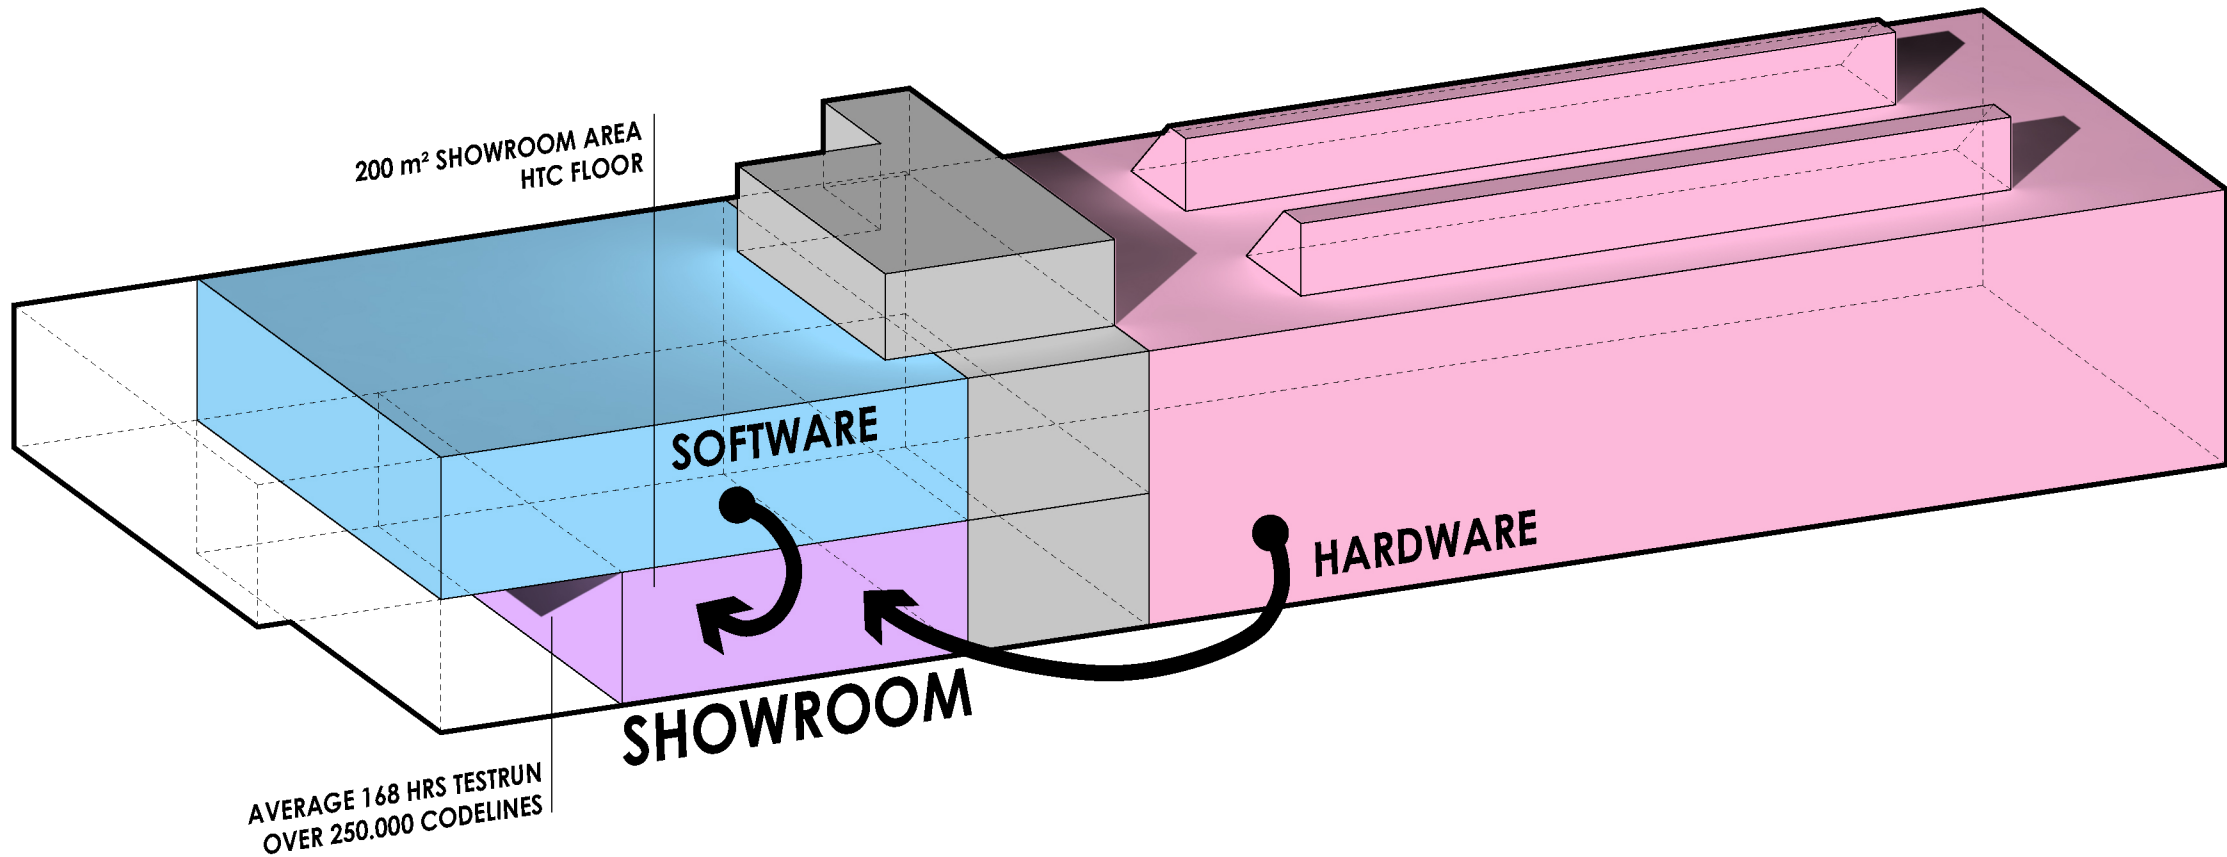

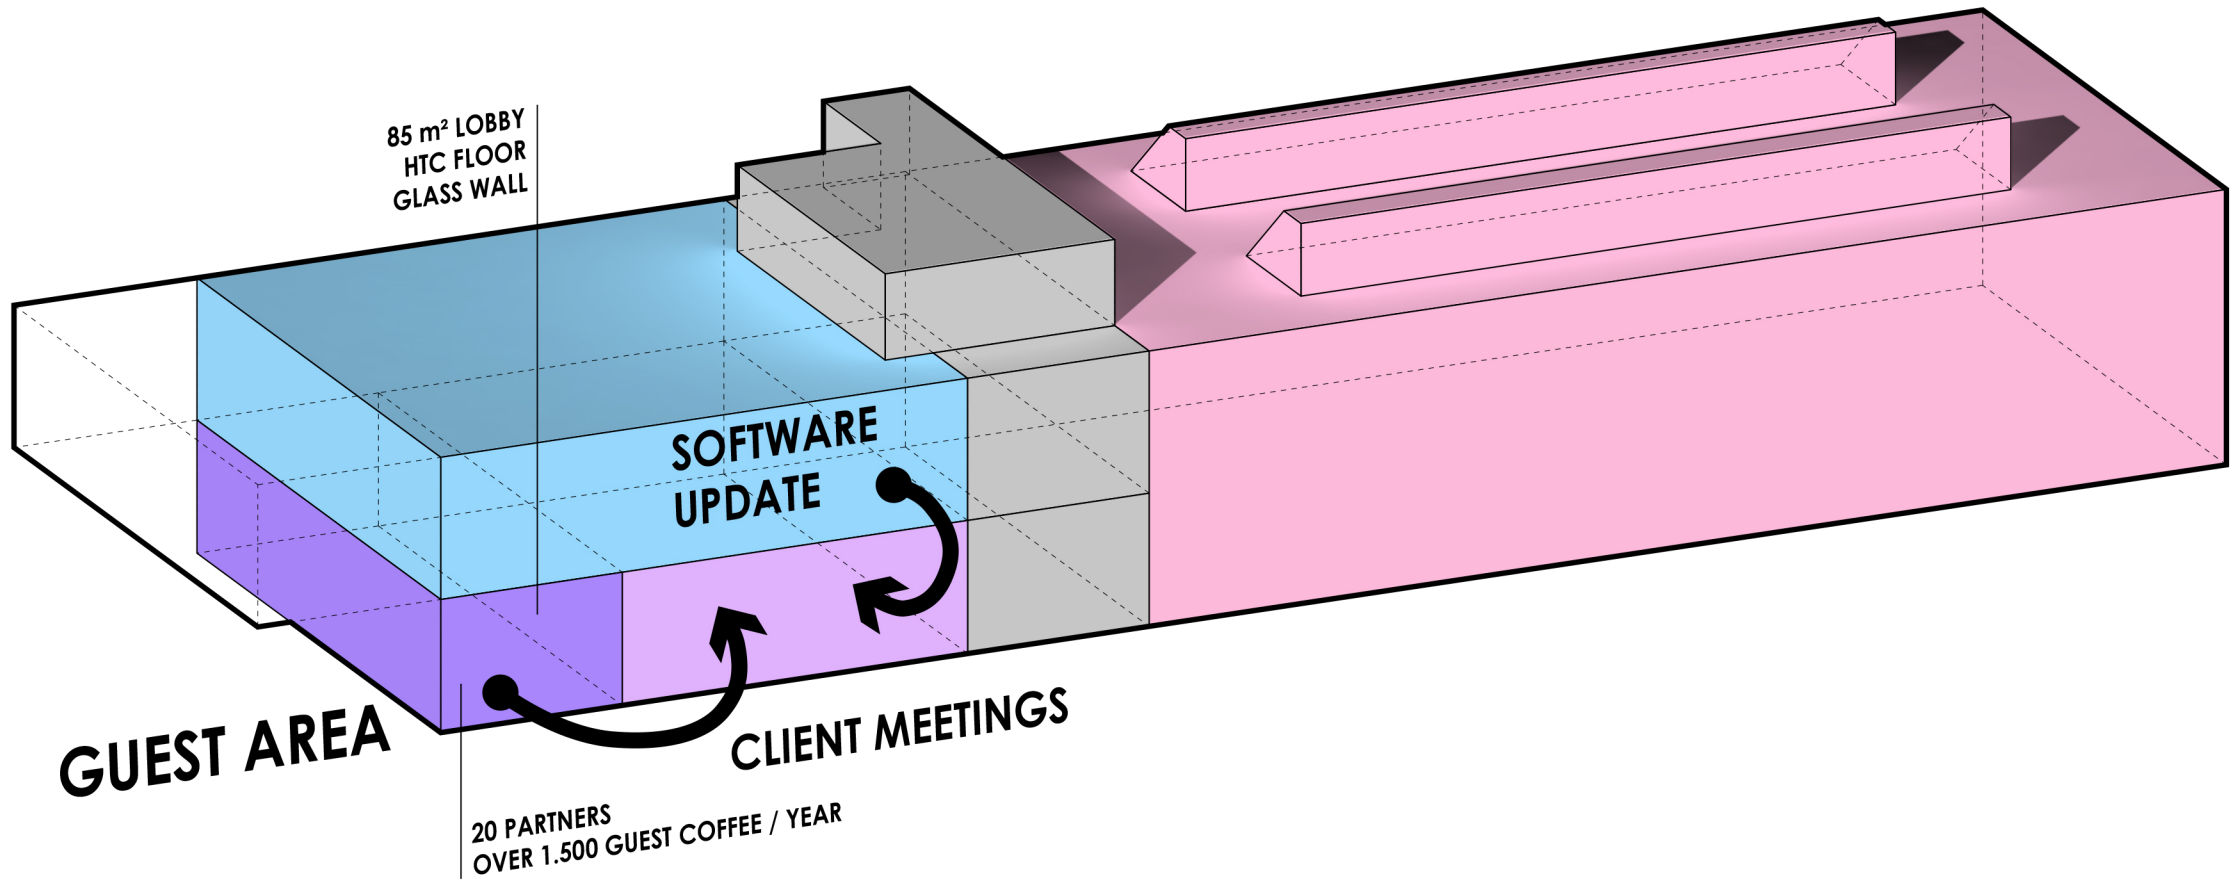


85 m² LOUNGE

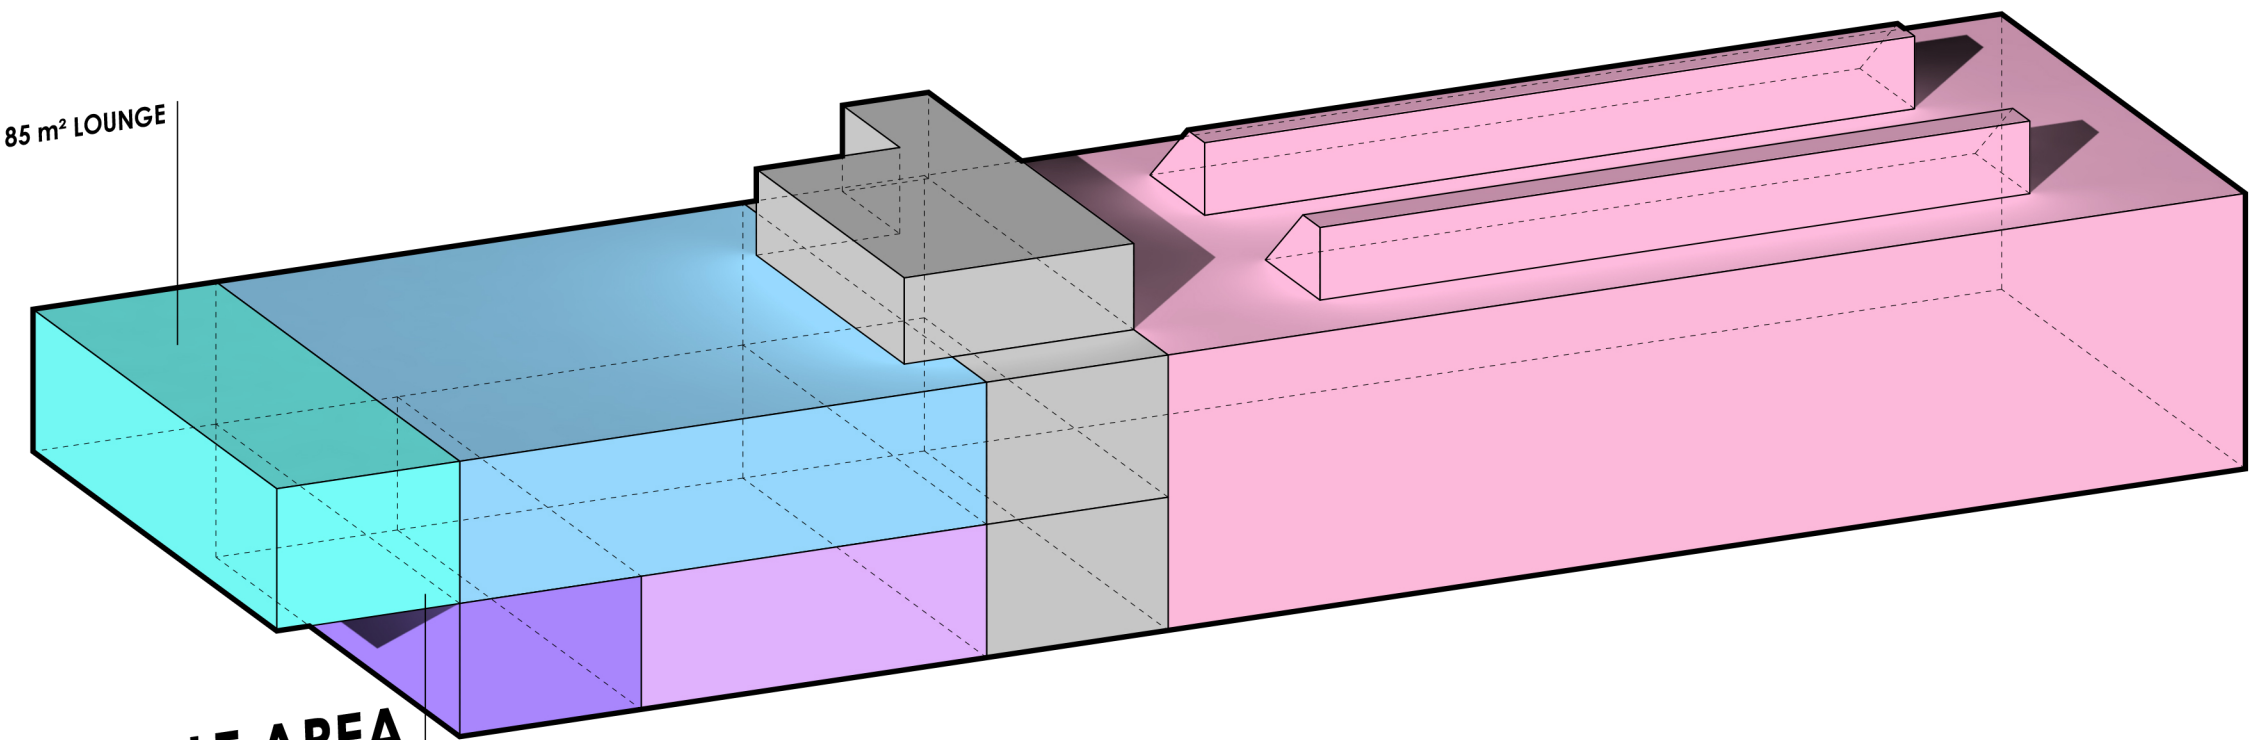

FLEXIBLE AREA

- BRAINSTORMING
- TRAININGS
- LECTURES
- MOVIENIGHTS

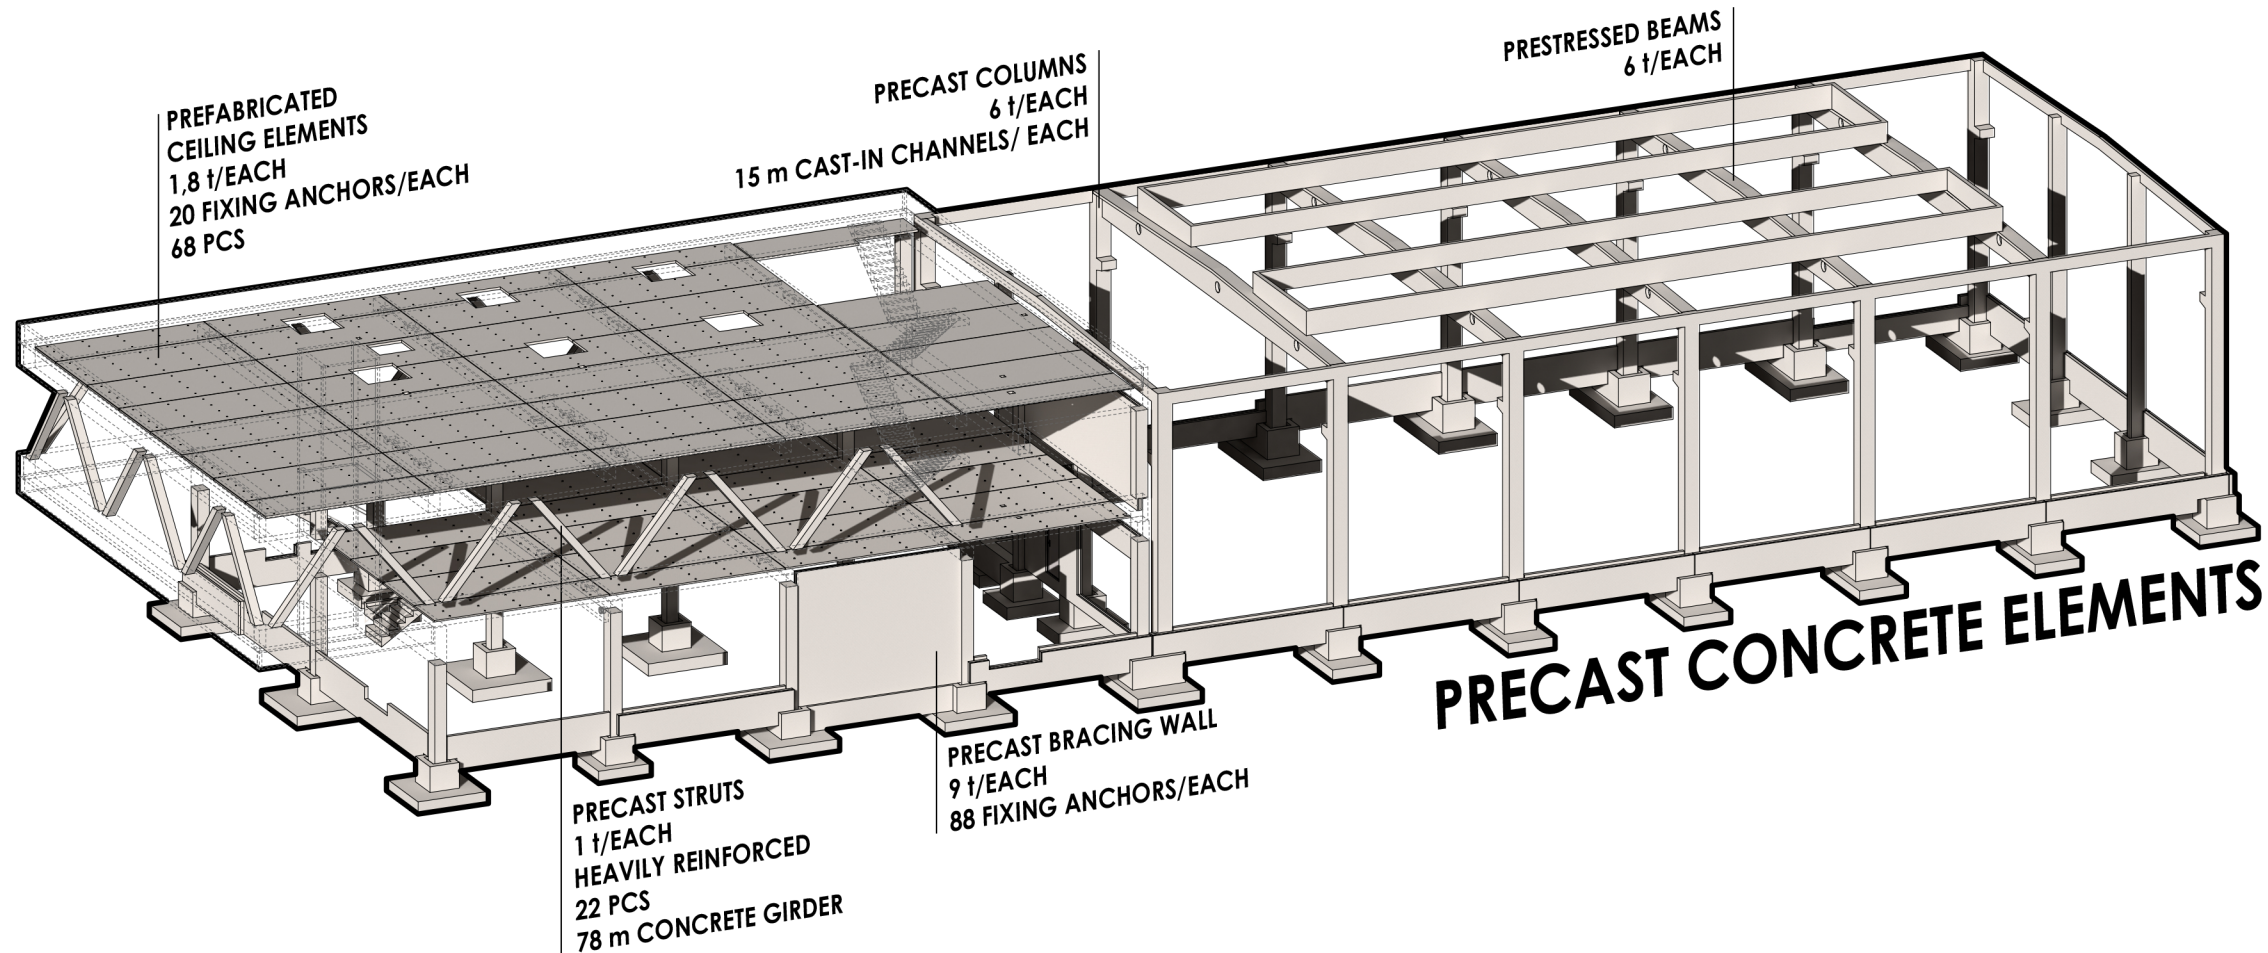

PREFABRICATED
CEILING ELEMENTS
1,8 t/EACH
20 FIXING ANCHORS/EACH
68 PCS


PRECAST COLUMNS
6 t/EACH
15 m CAST-IN CHANNELS/ EACH

PRESTRESSED BEAMS
6 t/EACH

PRECAST STRUTS
1 t/EACH
HEAVILY REINFORCED
22 PCS
78 m CONCRETE GIRDER

PRECAST BRACING WALL
9 t/EACH
88 FIXING ANCHORS/EACH

PRECAST CONCRETE ELEMENTS

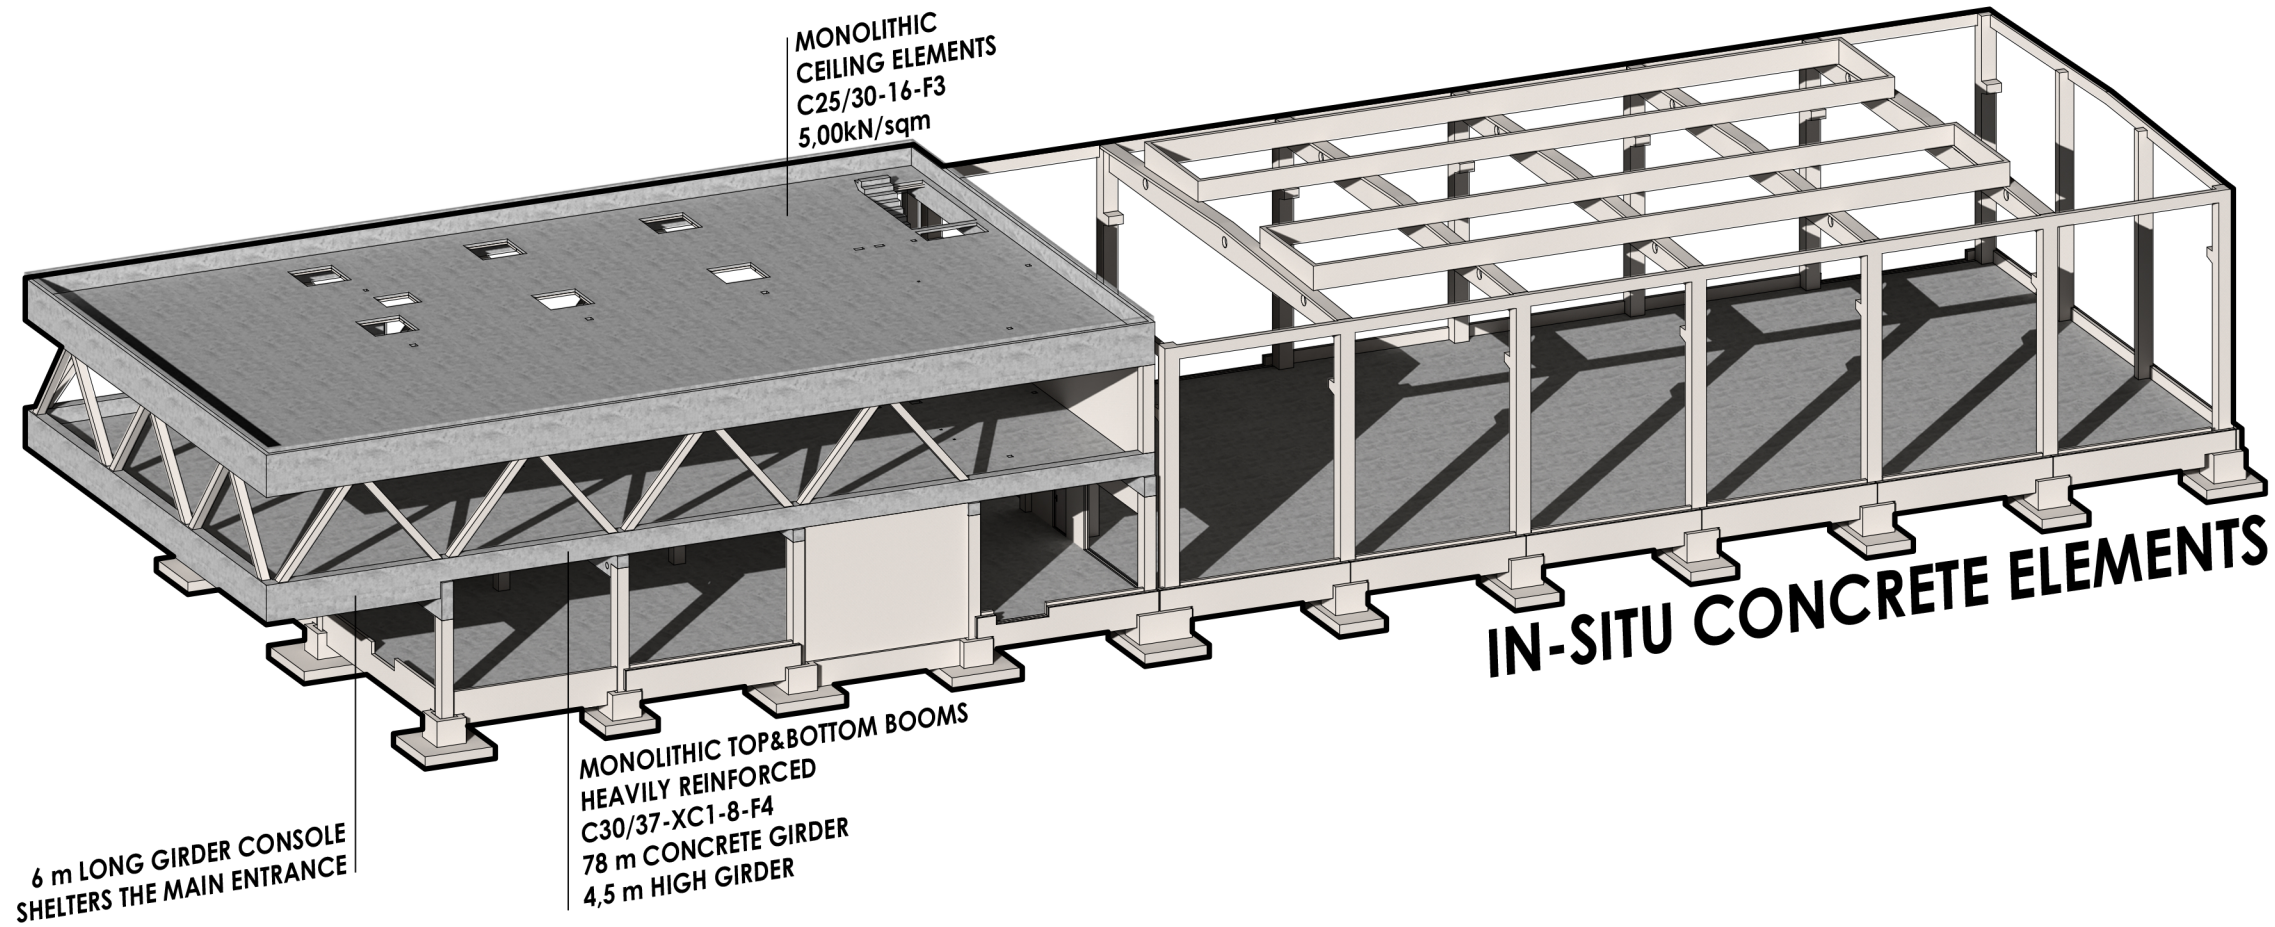


MONOLITHIC
CEILING ELEMENTS
C25/30-16-F3
5,00kN/sqm

IN-SITU CONCRETE ELEMENTS

6 m LONG GIRDER CONSOLE
SHELTERS THE MAIN ENTRANCE

MONOLITHIC TOP&BOTTOM BOOMS
HEAVILY REINFORCED
C30/37-XC1-8-F4
78 m CONCRETE GIRDER
4,5 m HIGH GIRDER

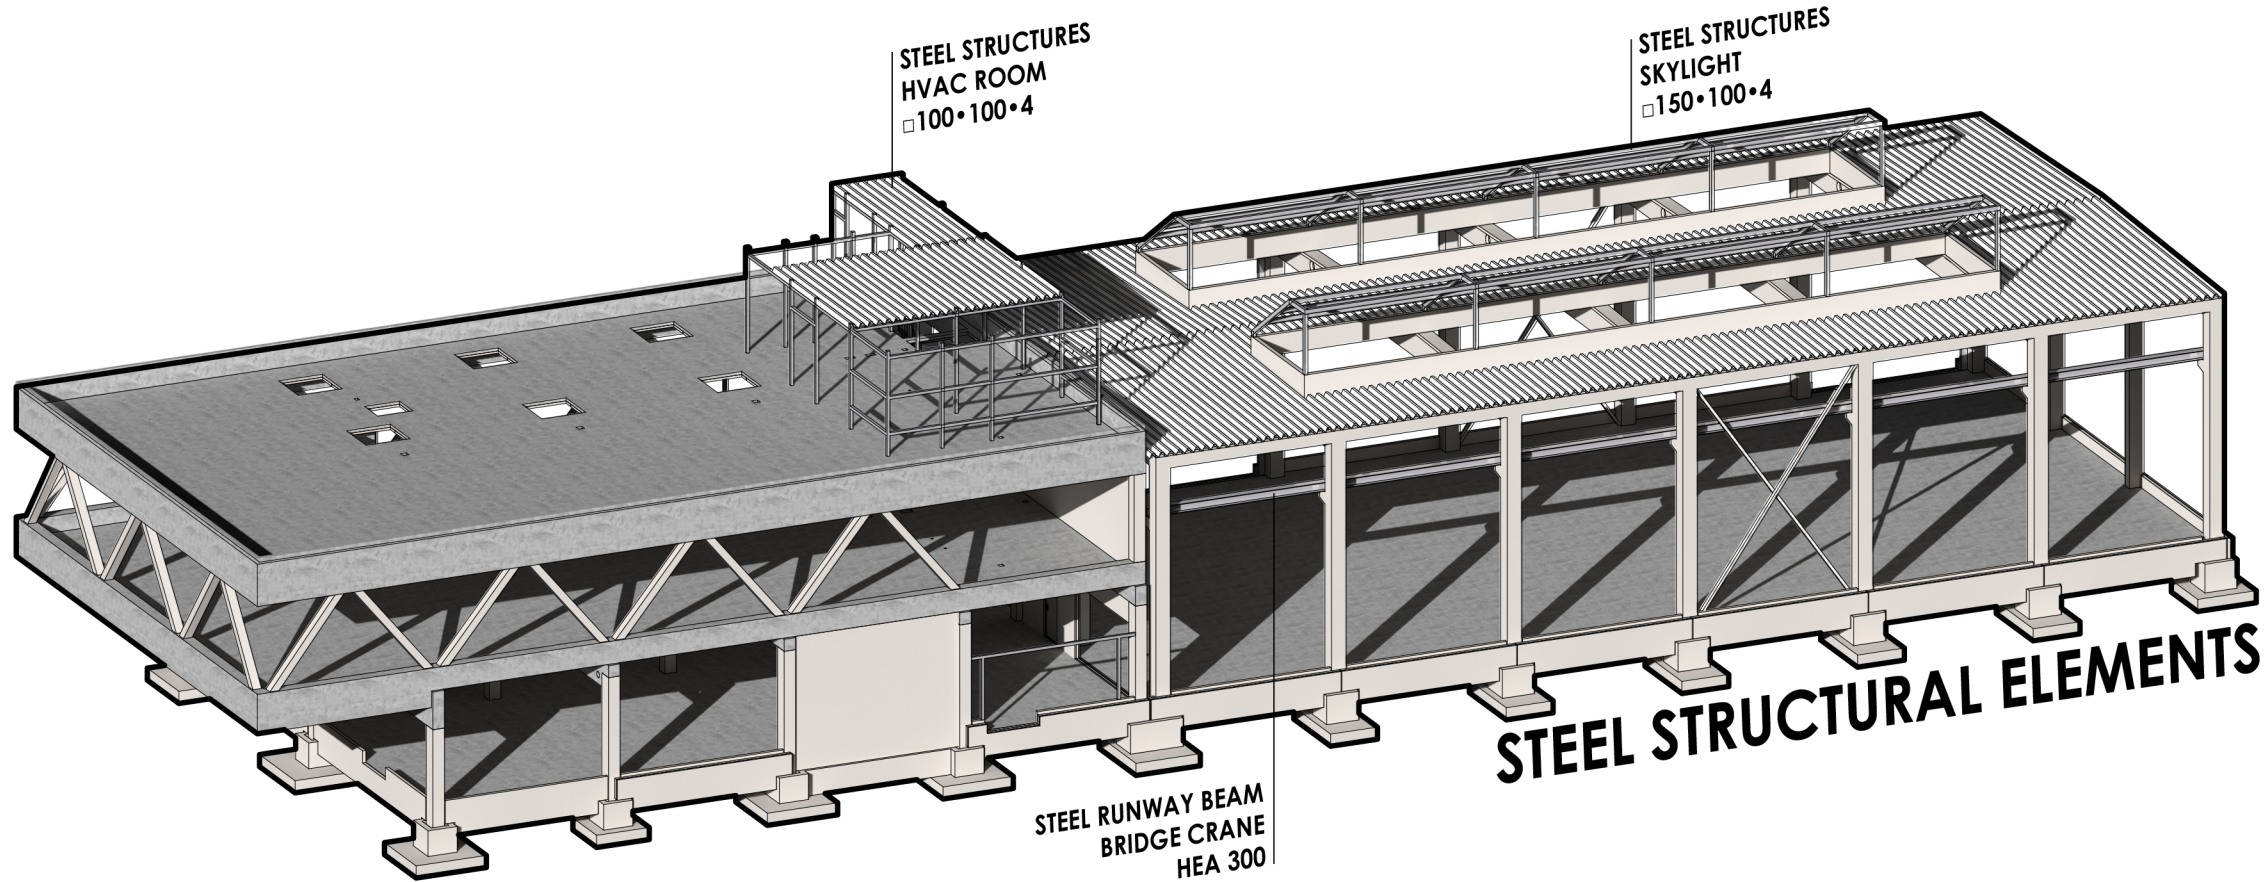


STEEL STRUCTURES
HVAC ROOM
□100•100•4

STEEL STRUCTURES
SKYLIGHT
□150•100•4

STEEL RUNWAY BEAM
BRIDGE CRANE
HEA 300

STEEL STRUCTURAL ELEMENTS

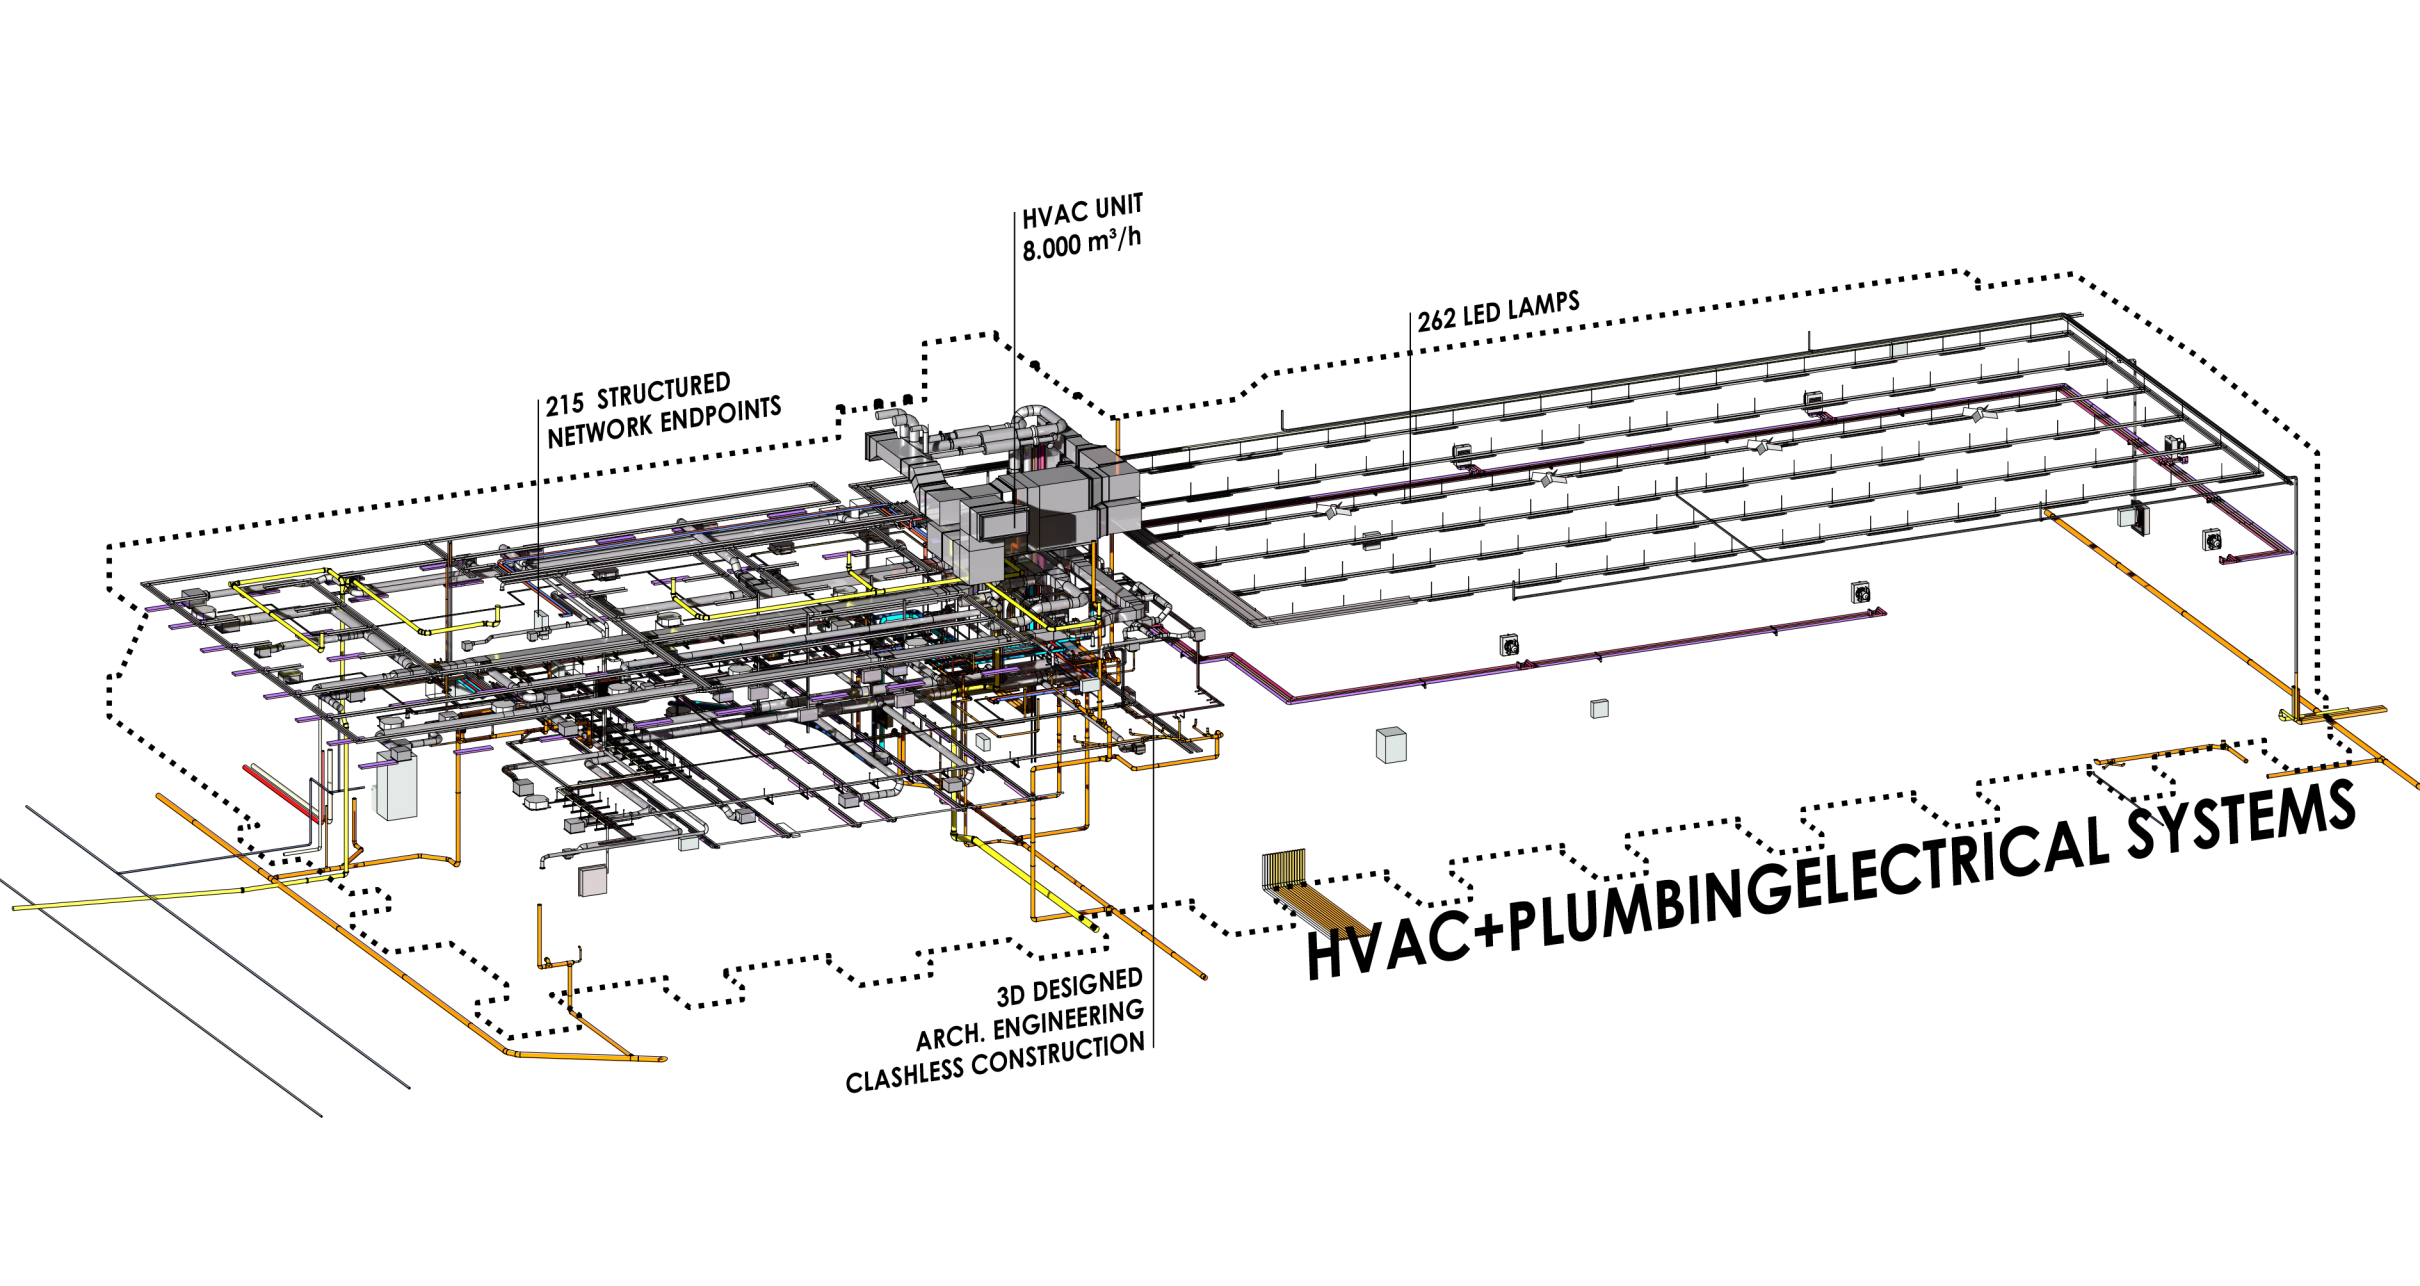

HVAC UNIT
8.000 m³/h

262 LED LAMPS

215 STRUCTURED
NETWORK ENDPOINTS


3D DESIGNED
ARCH. ENGINEERING
CLASHLESS CONSTRUCTION

HVAC+PLUMBINGELECTRICAL SYSTEMS

SMART CLASH DETECTION
STAGE 3 BIM MODEL

3D DESIGNED
ARCH. ENGINEERING
CLASHLESS CONSTRUCTION

STRUCTURE+HVAC+PLUMBING

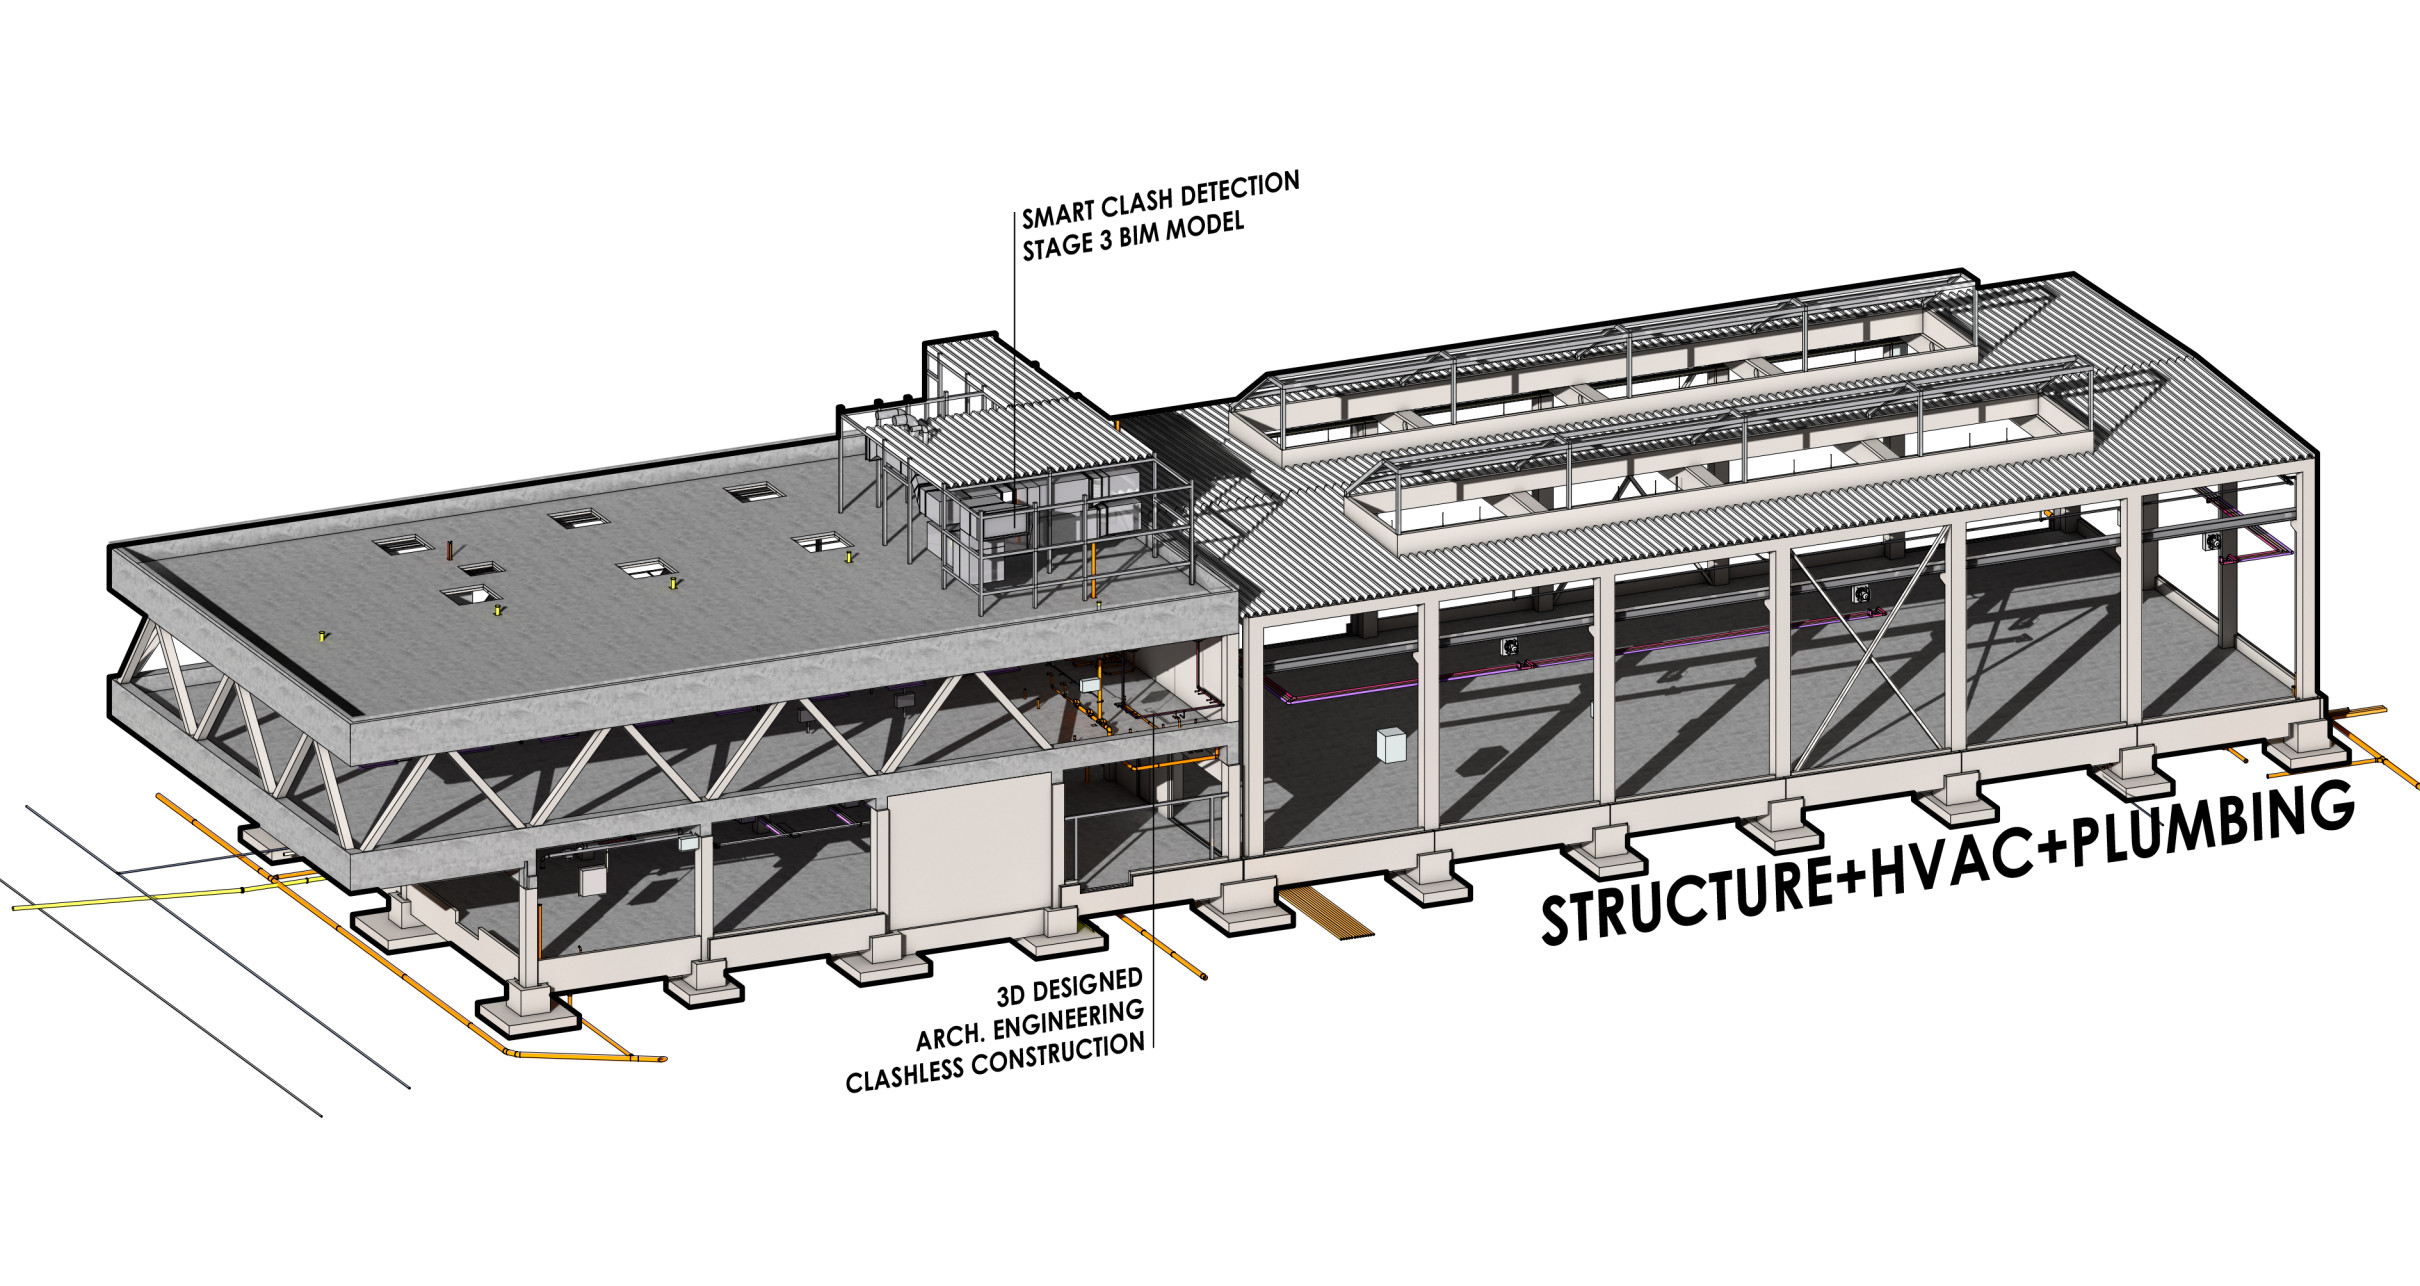



220 m² GLAZING

1.800 m² STEEL SINGLE SHELL
TRAPEZOIDAL PROFILE

78 m² ALUMINIUM
COMPOSITE PANELS

AMPL10