


1

2

3

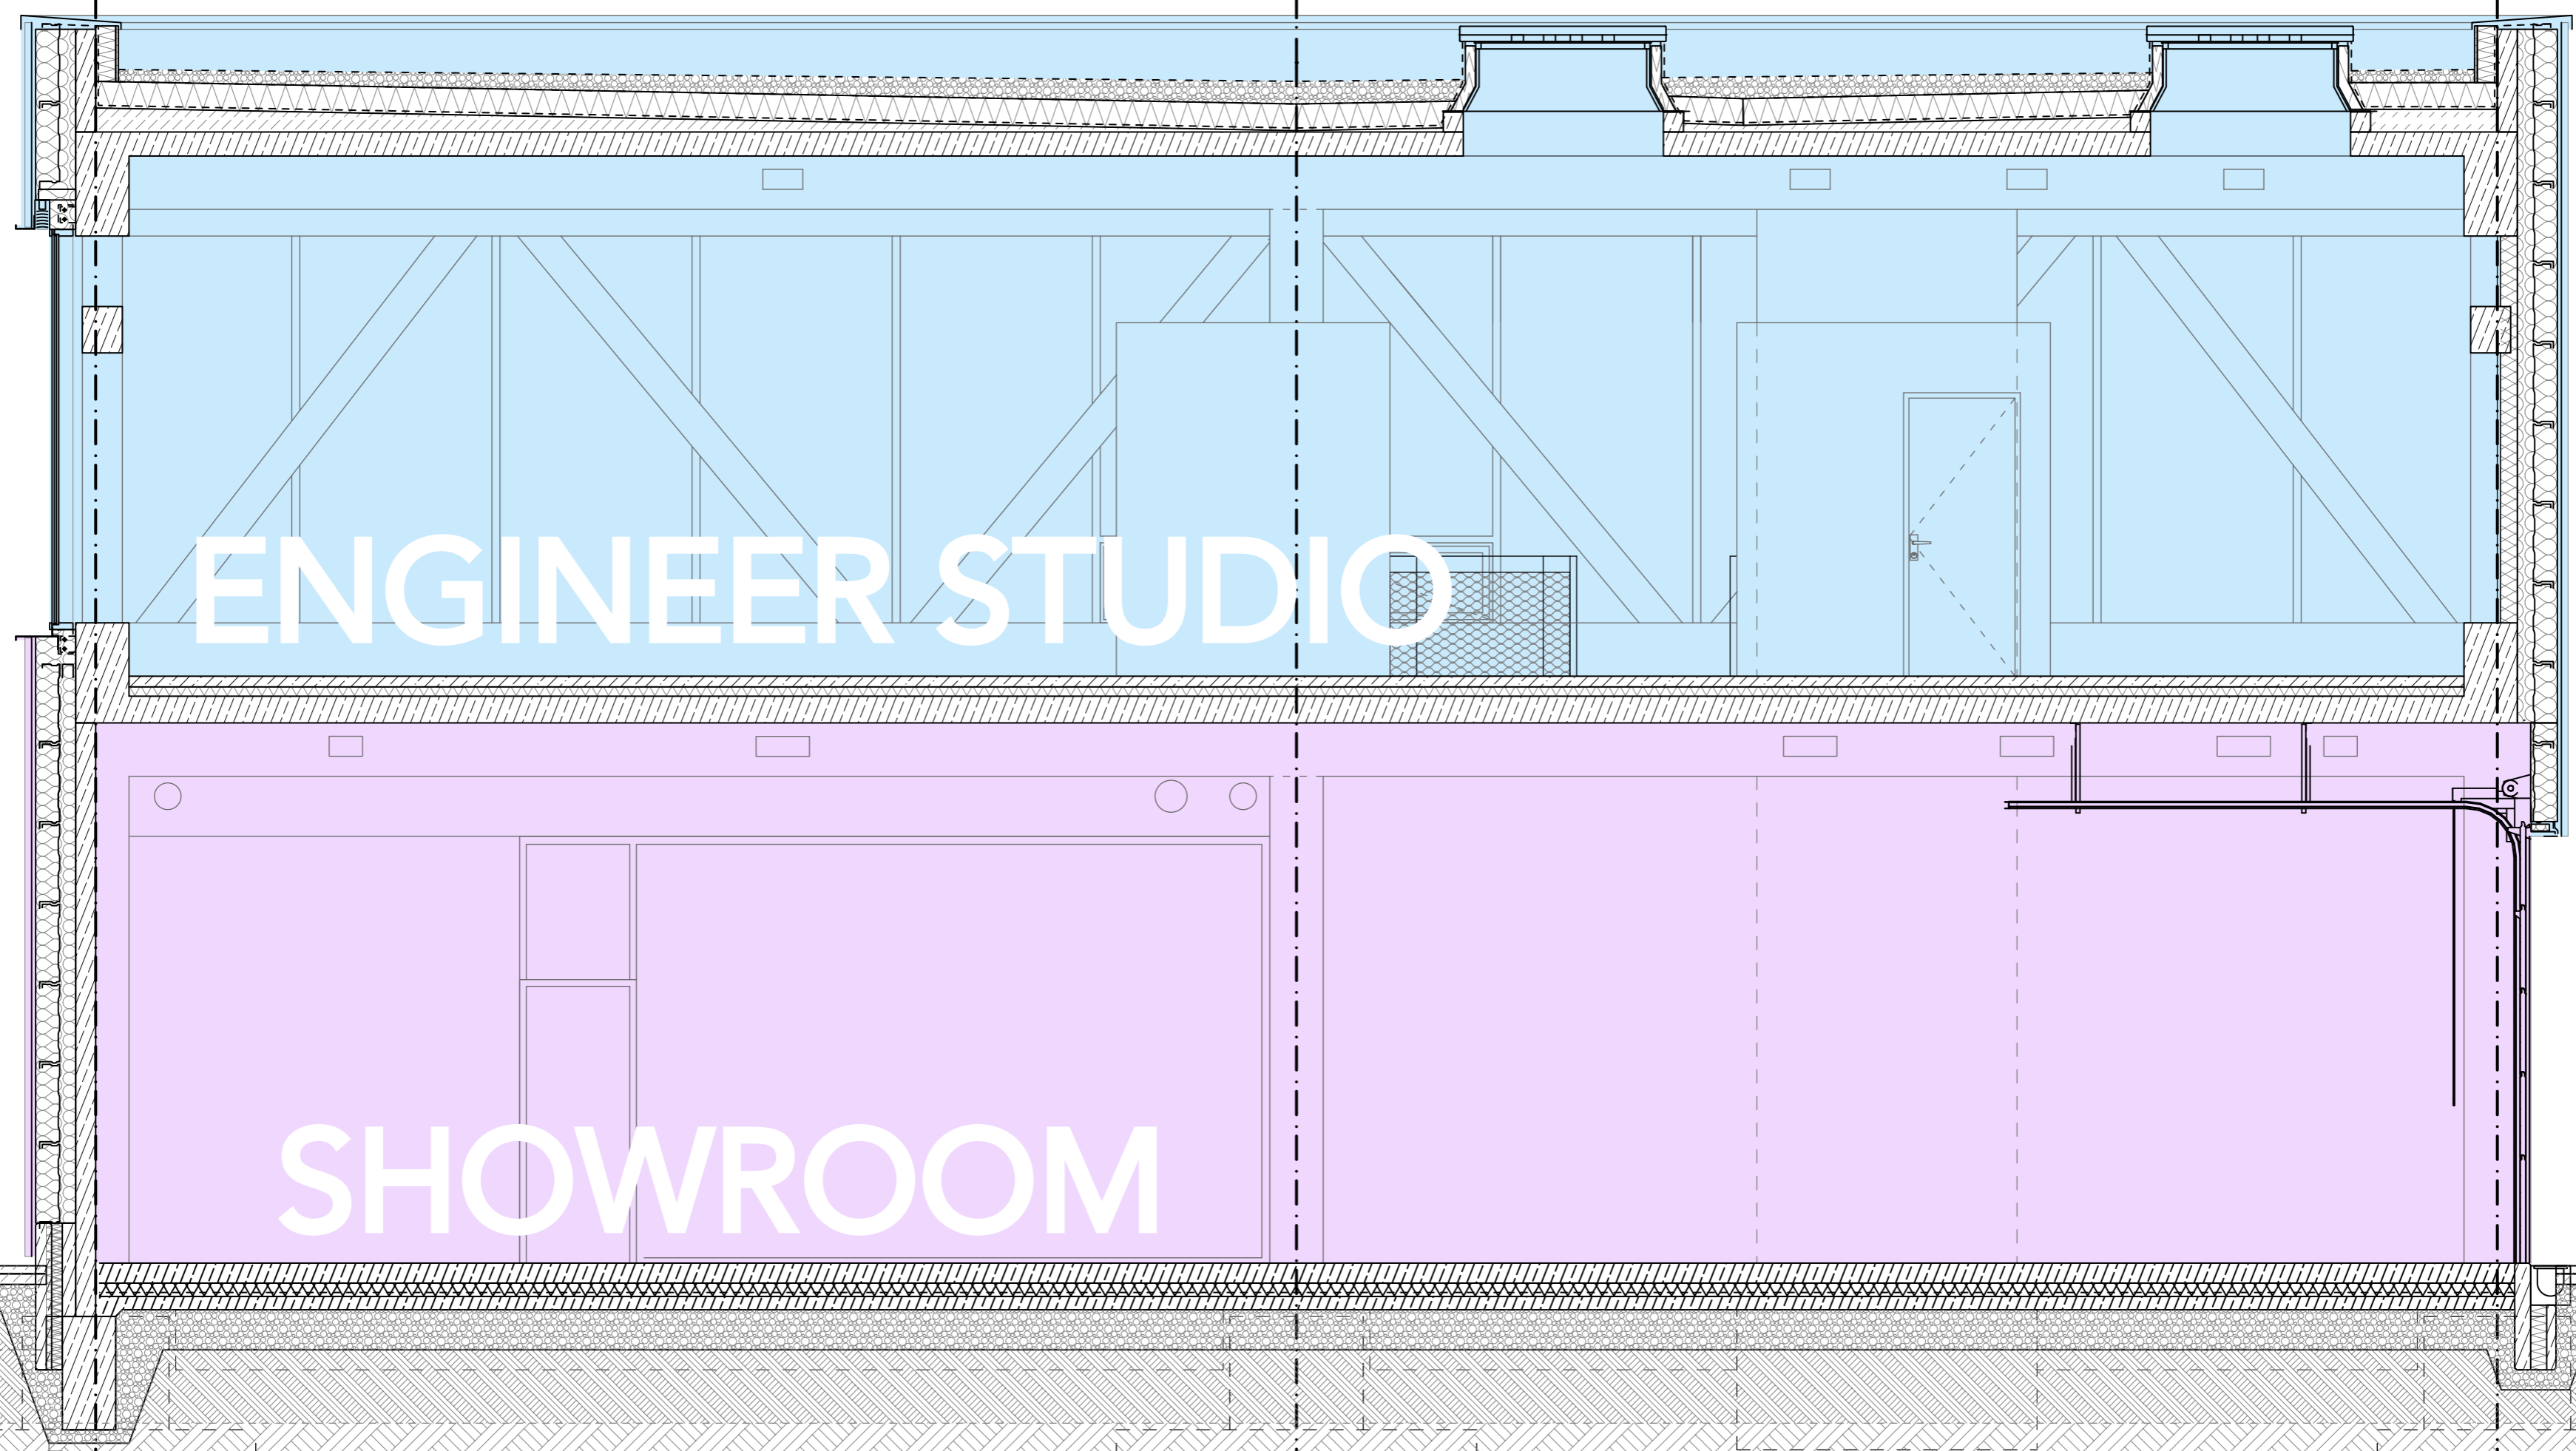

ENGINEER STUDIO

SHOWROOM