


B-B metszet M1 1:100

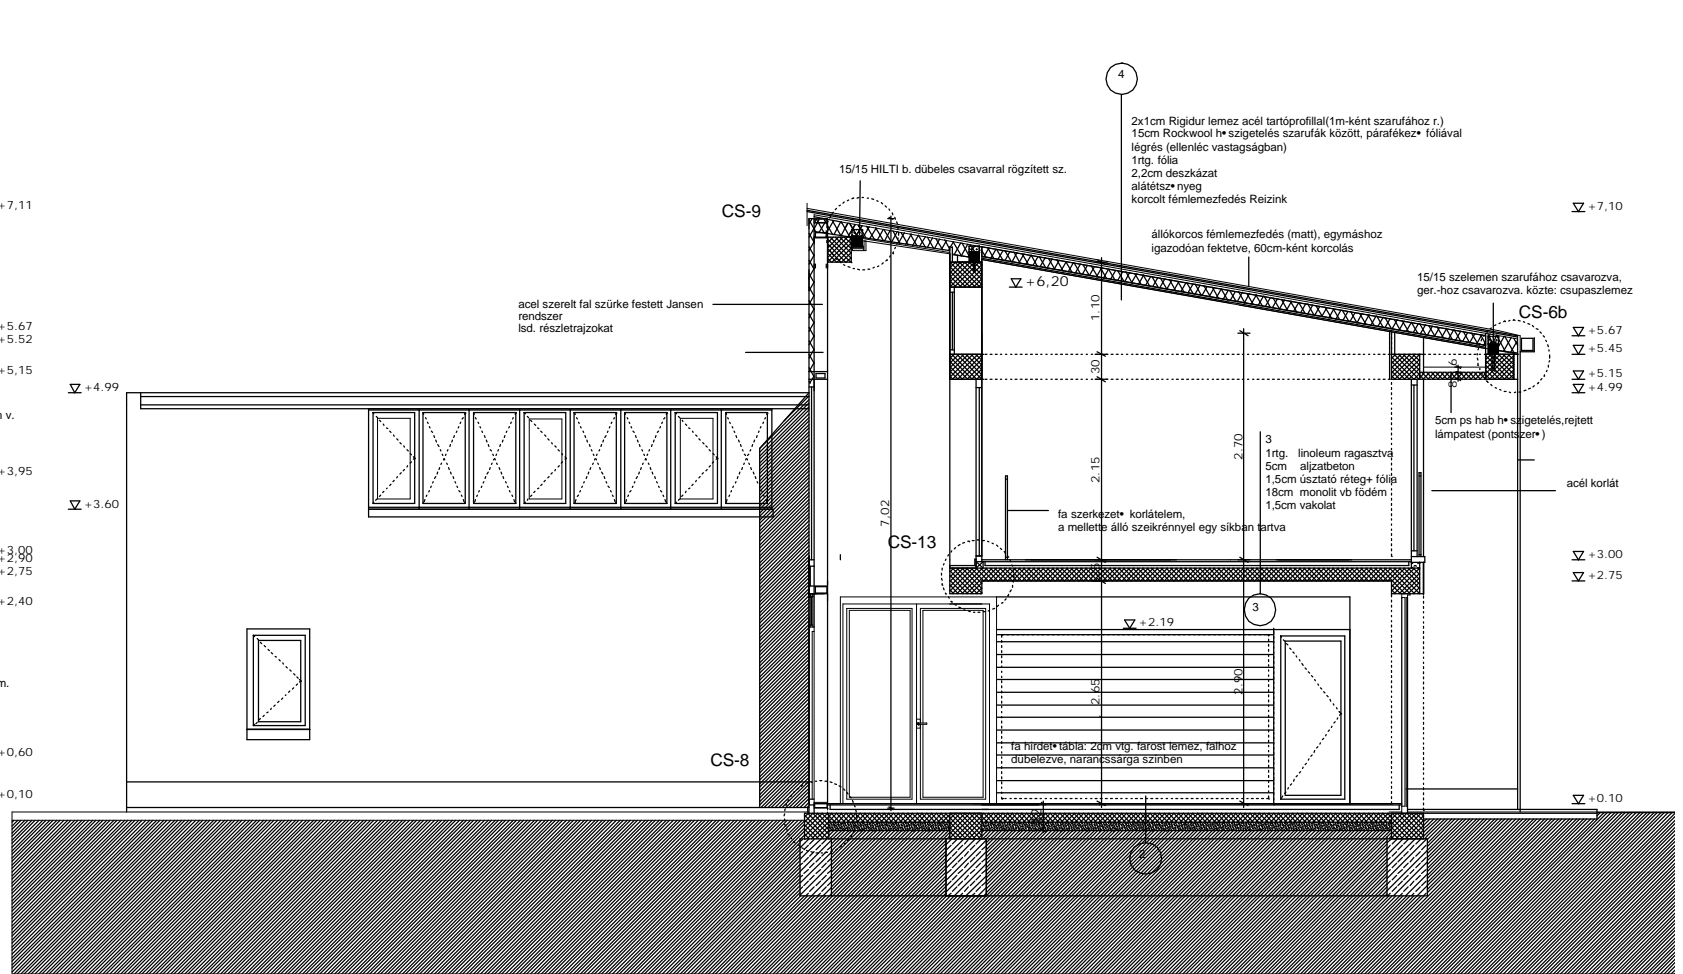

C-C metszet M 1:100