


Tavaszi utca

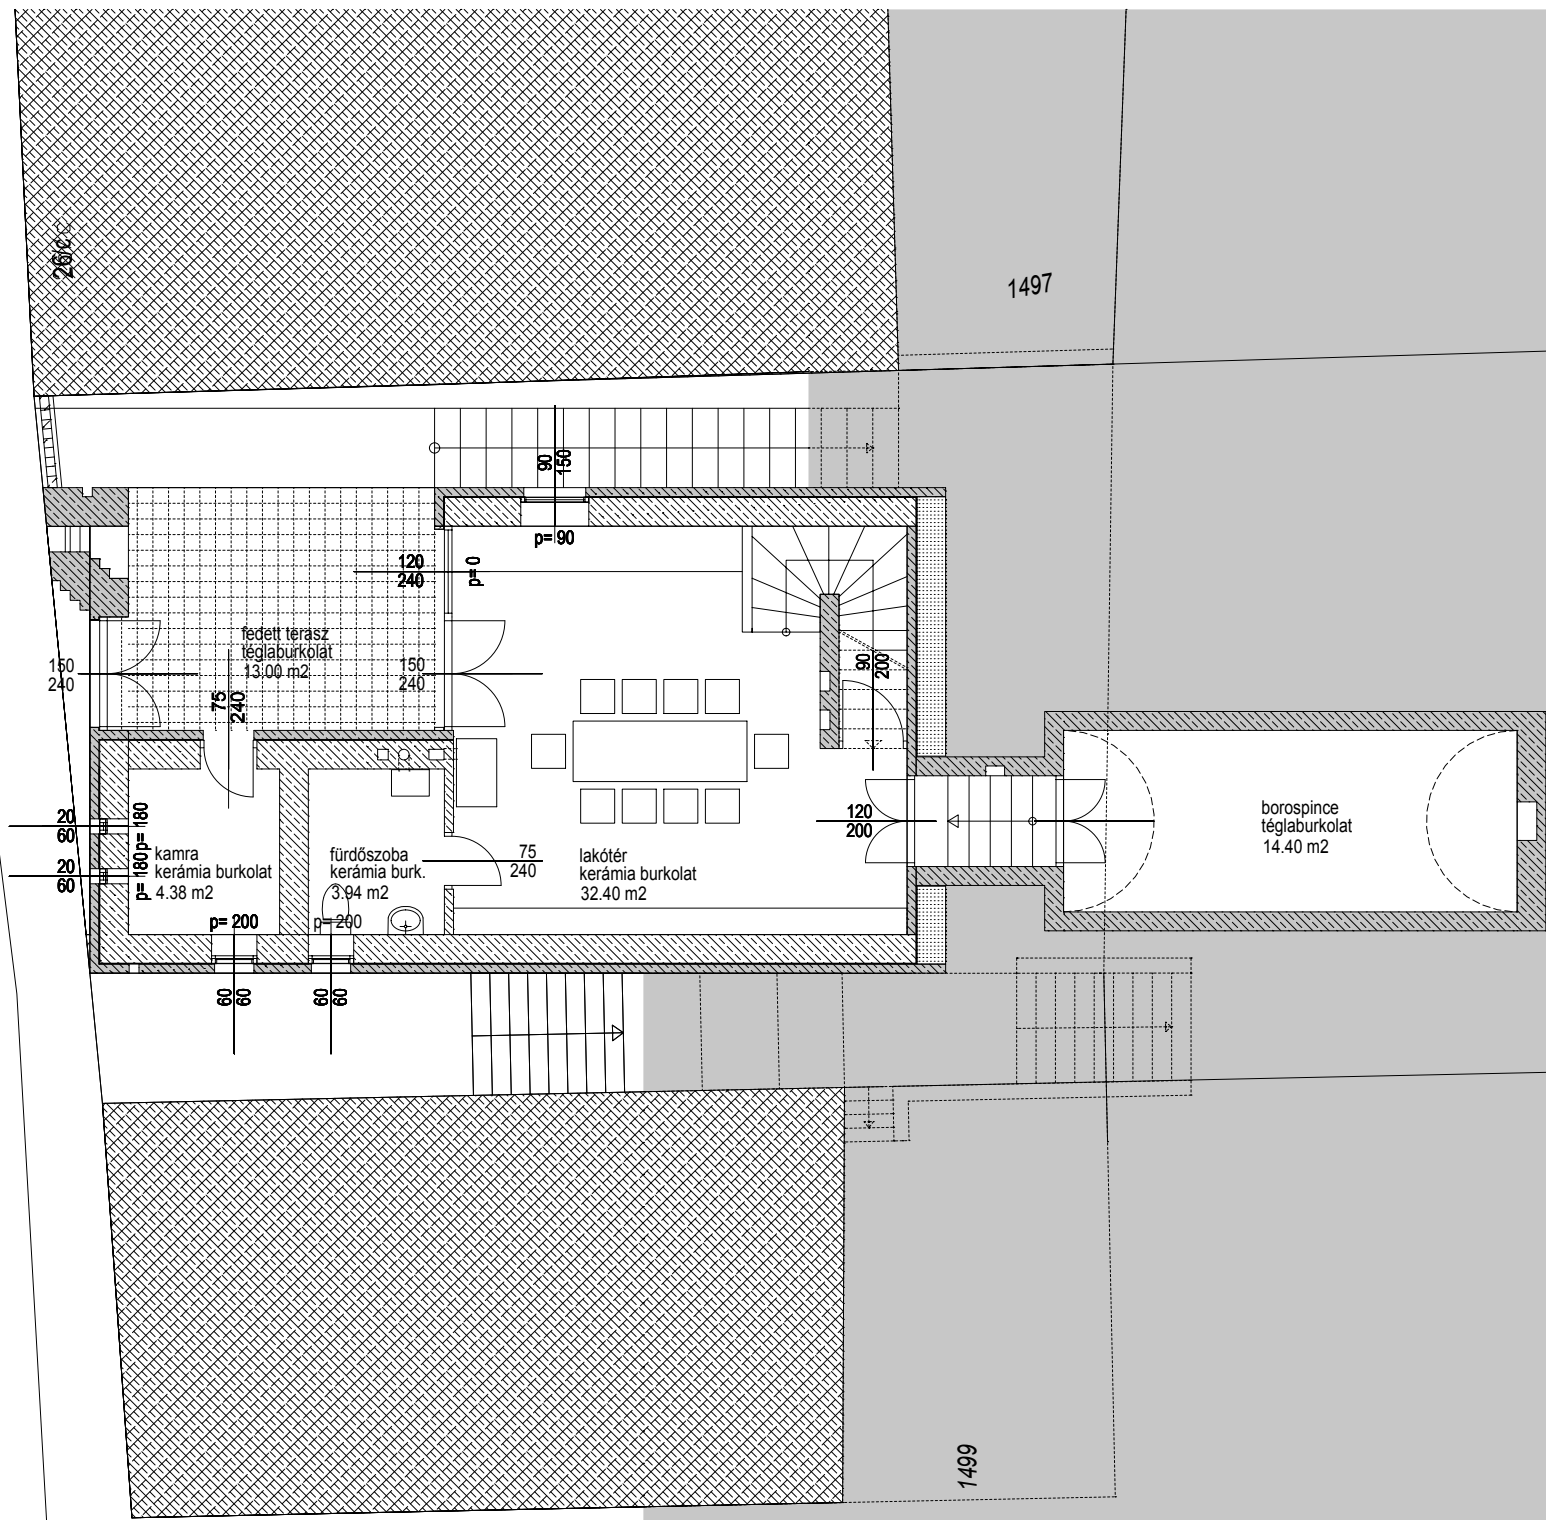

1497

1499