


SECTION A-A

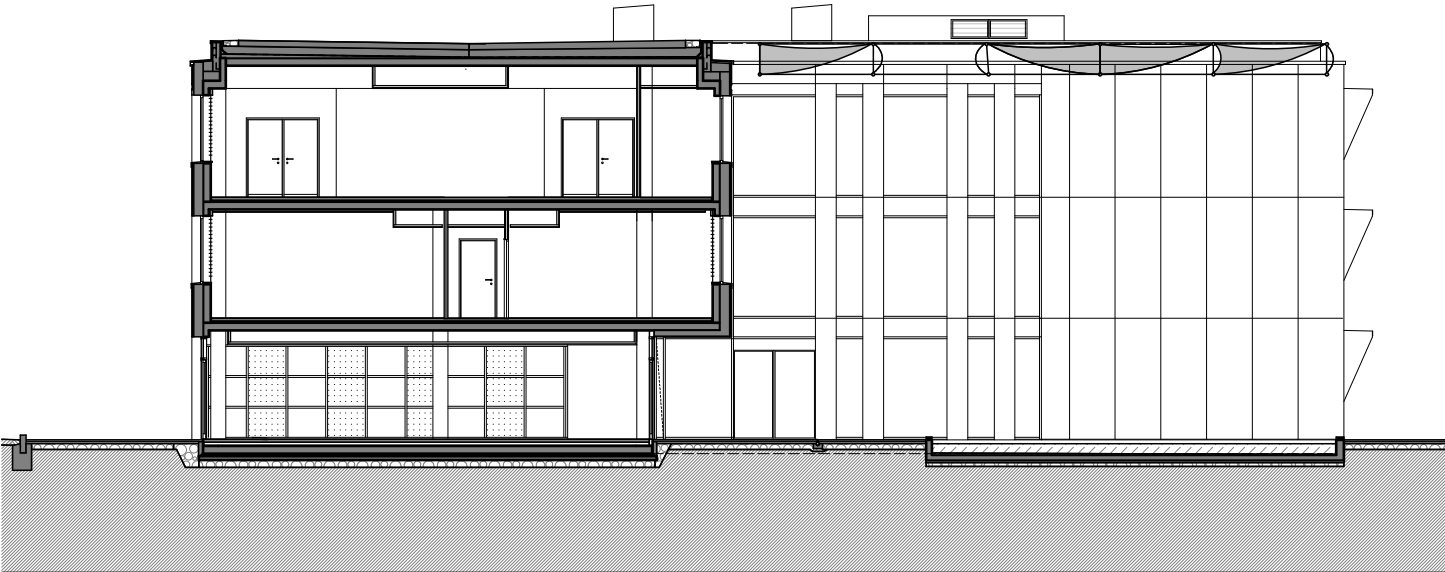

0 1 10 m