



A-A METSZET M 1:200

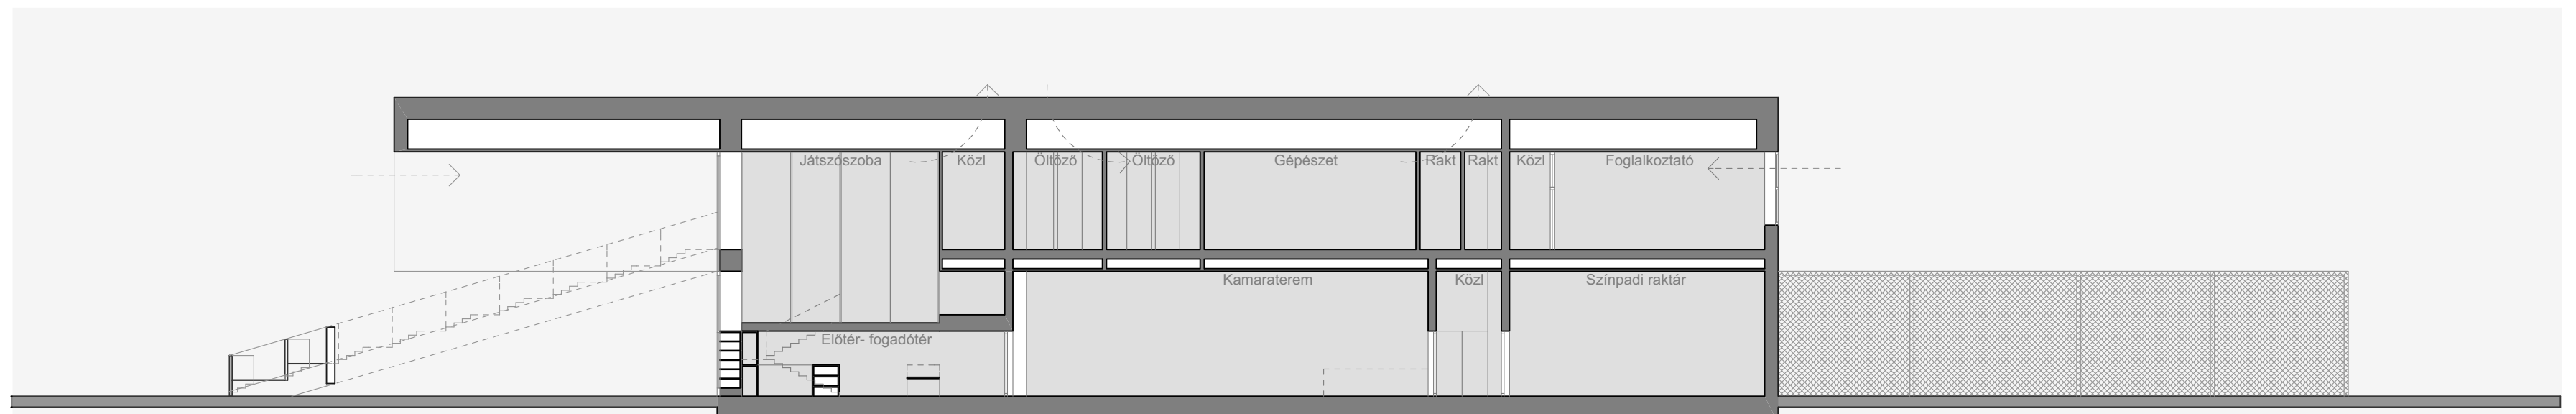

B-B METSZET M 1:200

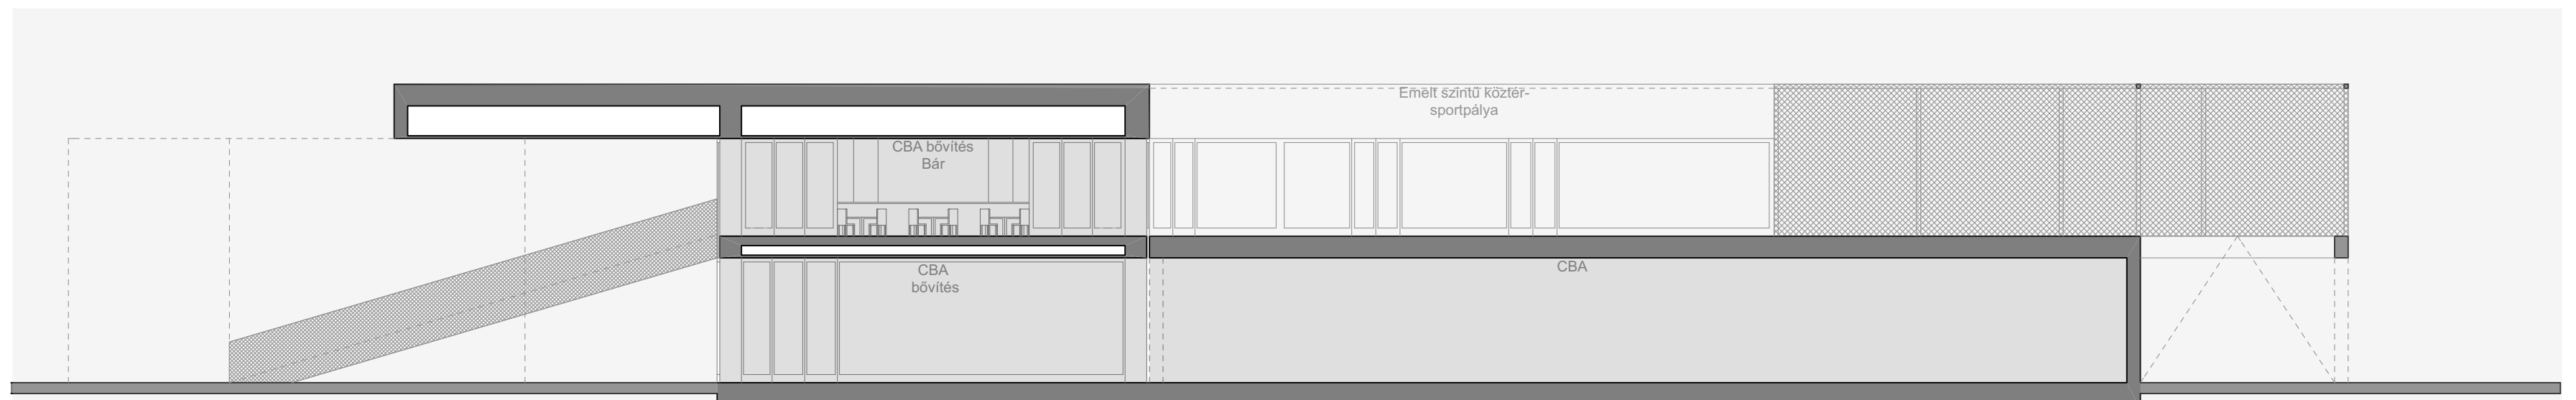

C-C METSZET M 1:200